




IF IN DOUBT - ASK

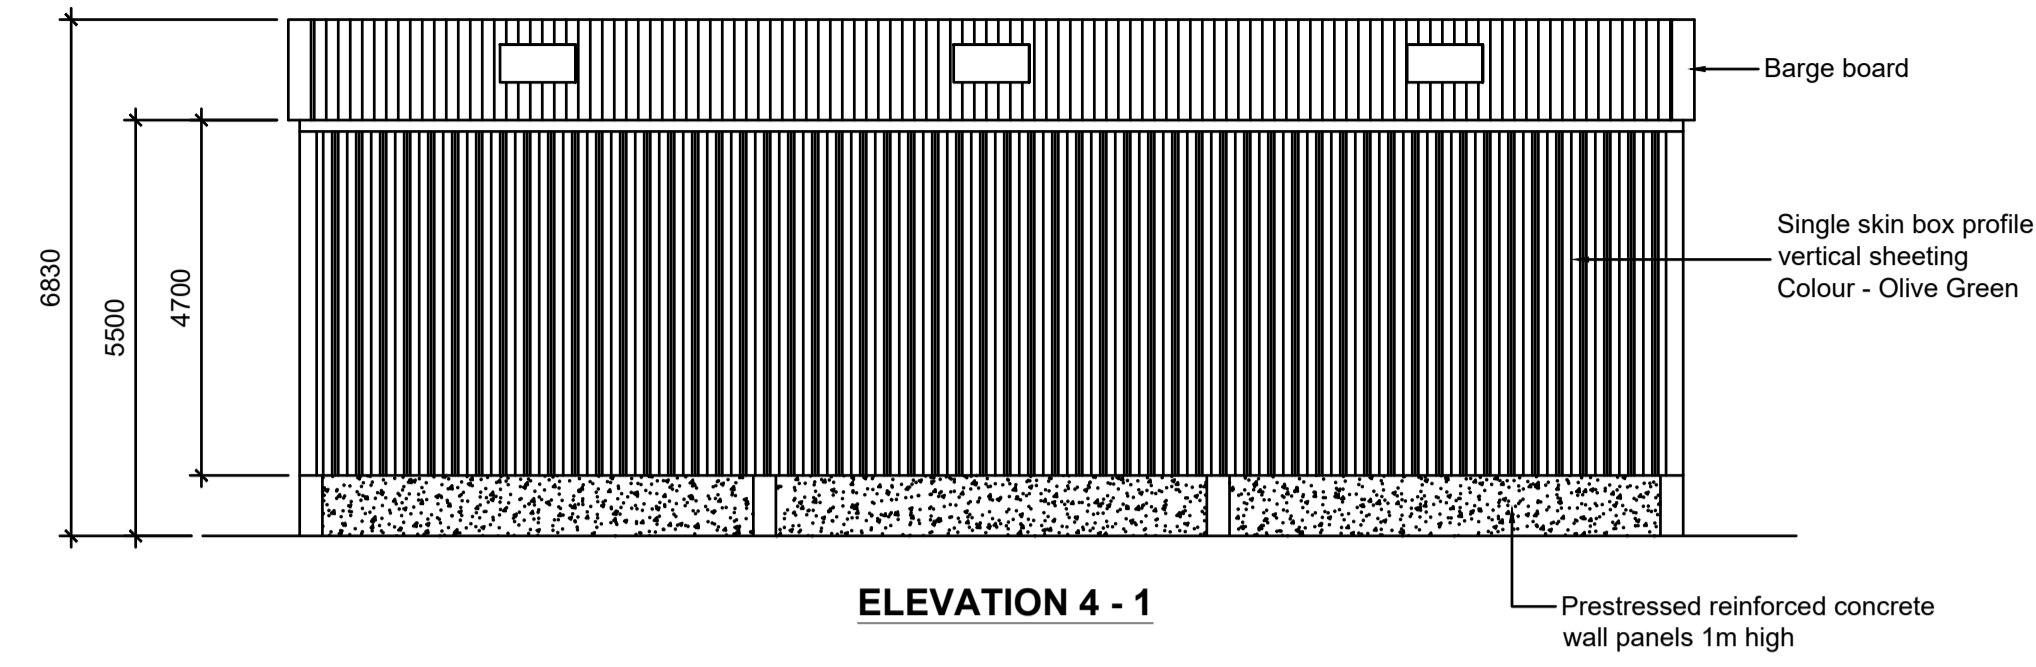


ELEVATION 4 - 1

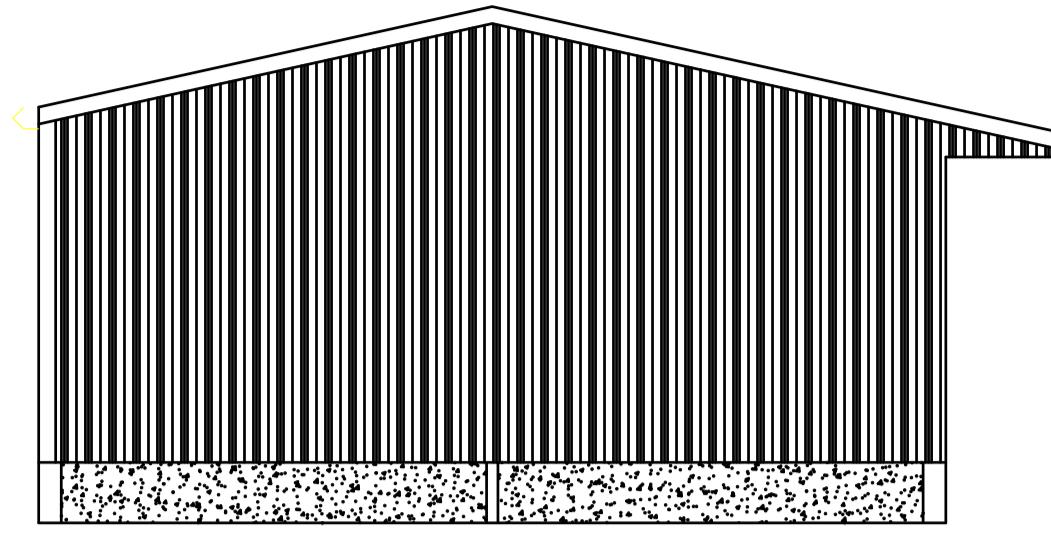



ELEVATION 1 - 8

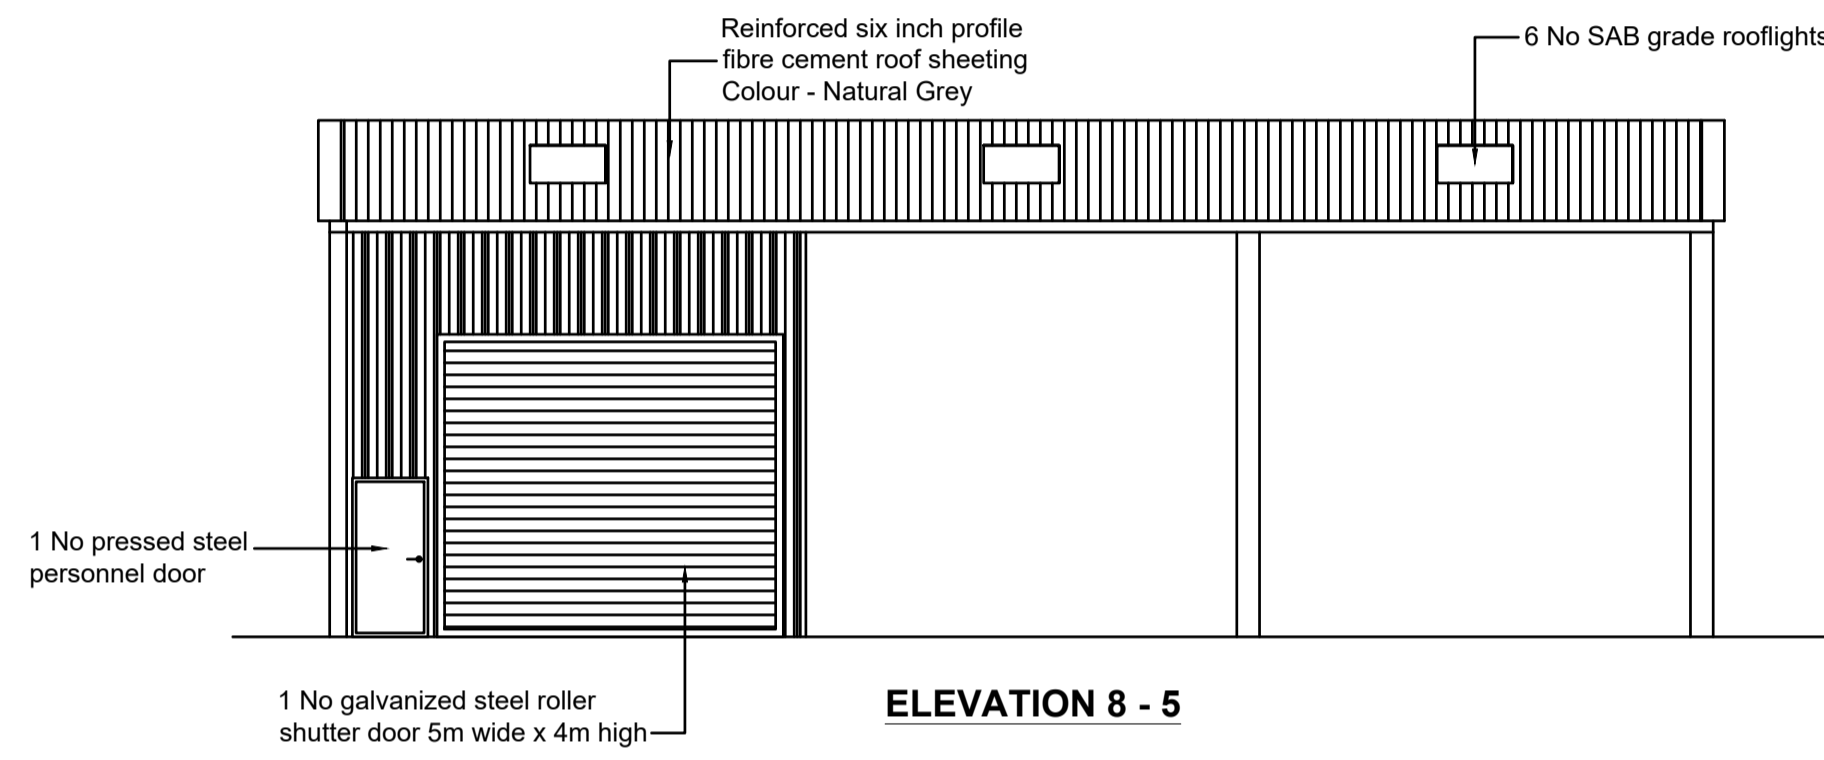

ELEVATION 8 - 5

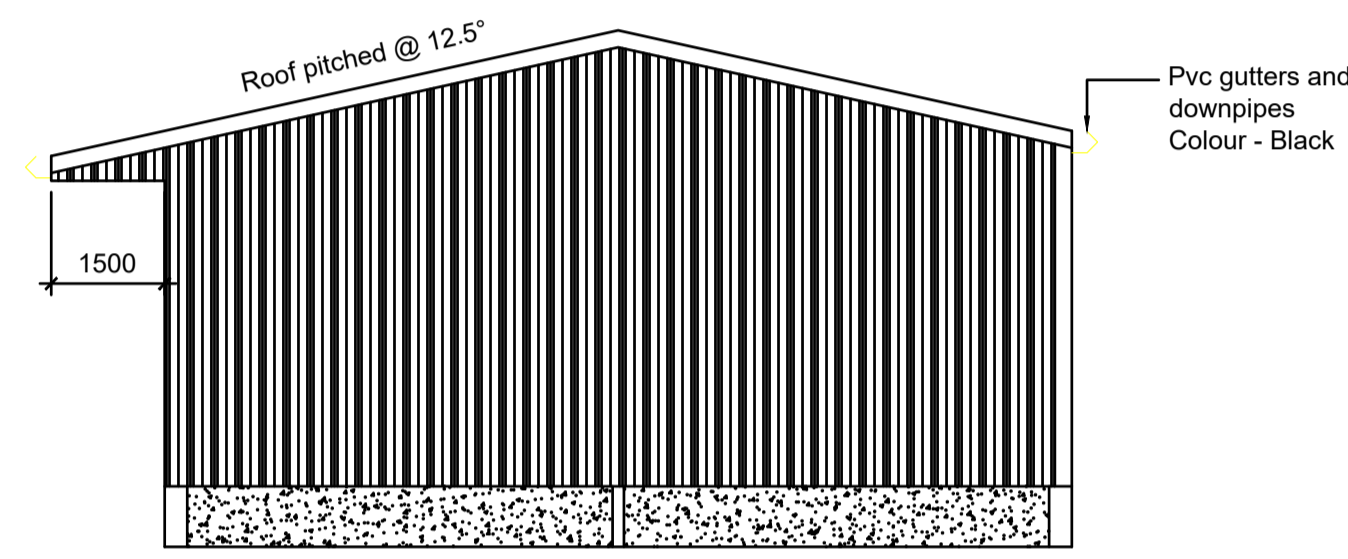

ELEVATION 5 - 4

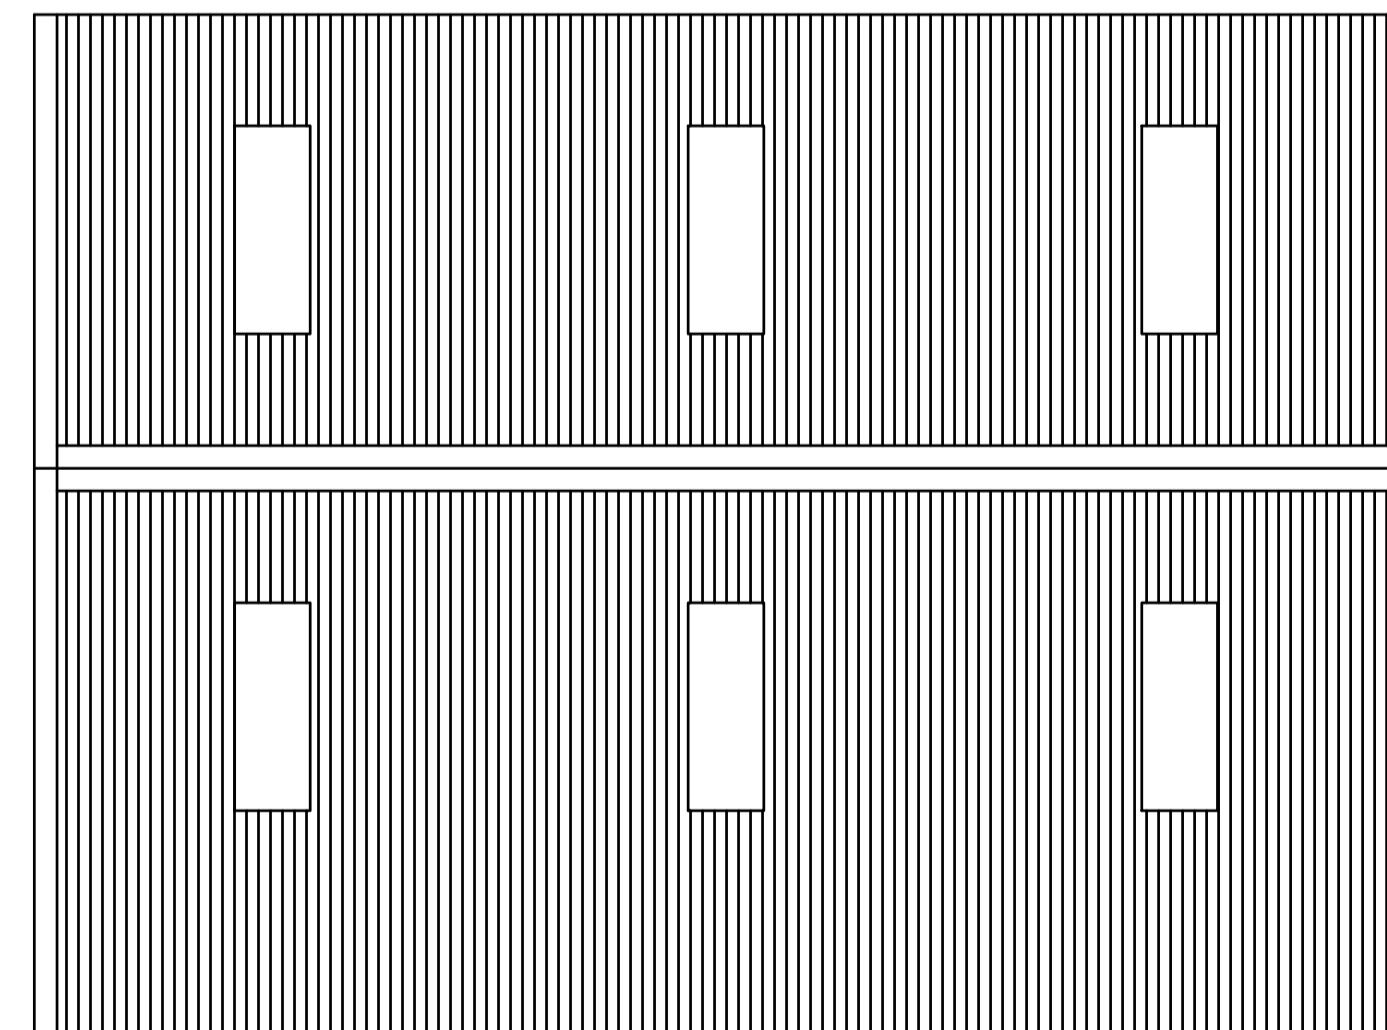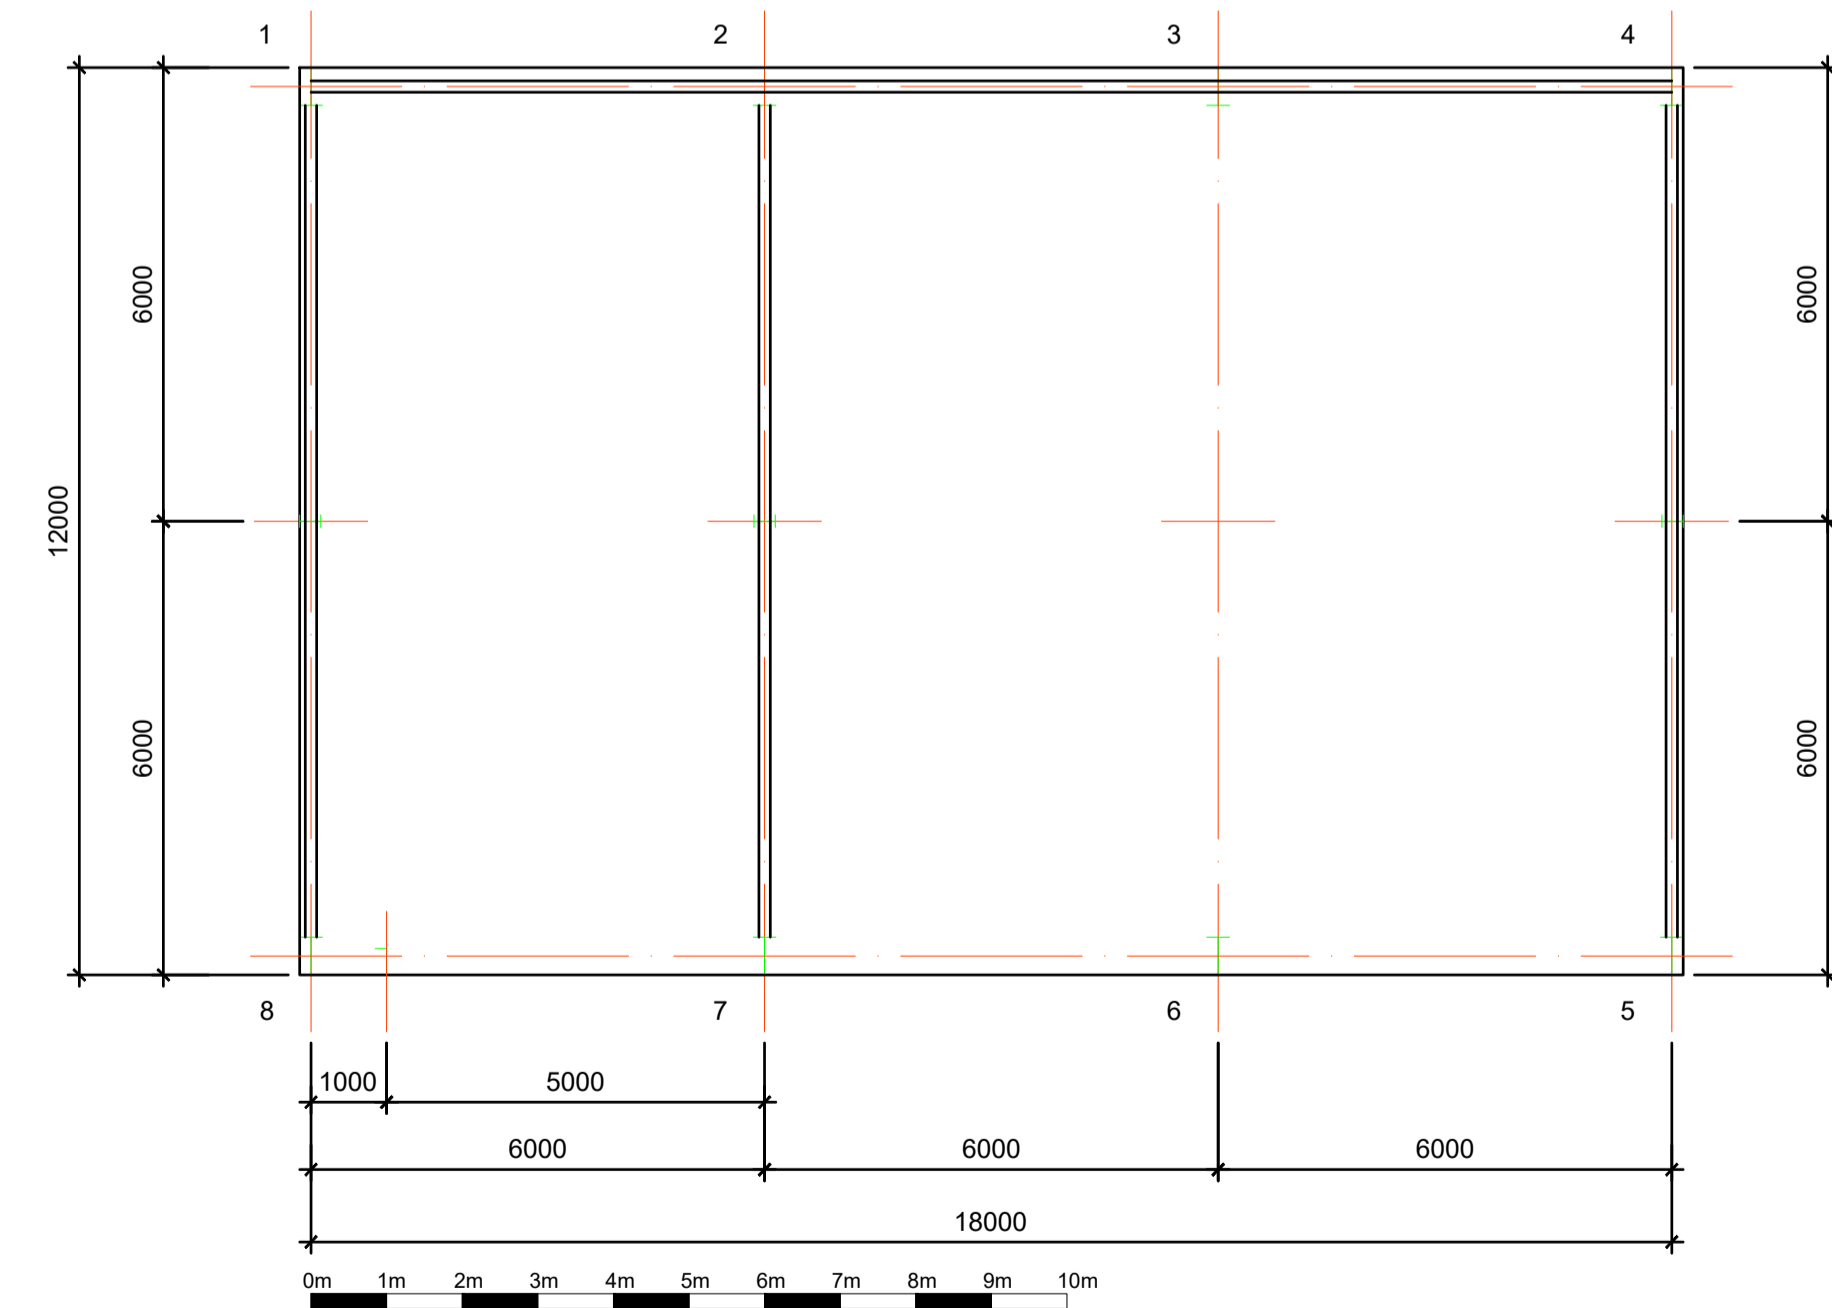

**NOTE!**  
ALL MAPS REPRODUCED UNDER LICENCE No 100047474.

**NOTE**  
ALL MATERIALS USED ON THE PROPOSED STRUCTURE WILL BE IN KEEPING WITH THE ADJOINING AND SURROUNDING BUILDINGS.

**COPYRIGHT NOTICE**  
DRAWING REMAINS THE PROPERTY OF MT PLANNING AND MAY NOT BE REPRODUCED OR ALTERED WITHOUT THE PRIOR CONSENT OF MARK TUSON.

<b>Date</b> October 2023	<b>Approved by</b>
<b>Drawn by</b> MT	<b>Scale - 1 : 100</b>
<b>Notes</b>	<b>Drg to be read in conjunction with engineers details and specification supplied by MT.</b>
<b>Client</b> Mr J Leyden Lower Fleet Marston Farm Berryfields Quarrendon, HP22 4AA	<b>Site</b>

**MT PLANNING**  
**FOR ALL YOUR DRAWING NEEDS**

07950 887579 mtplanning@hotmail.co.uk

REVISION:- A.

DRAWING NO:- MT / 1547 / 1