




**NORTH**

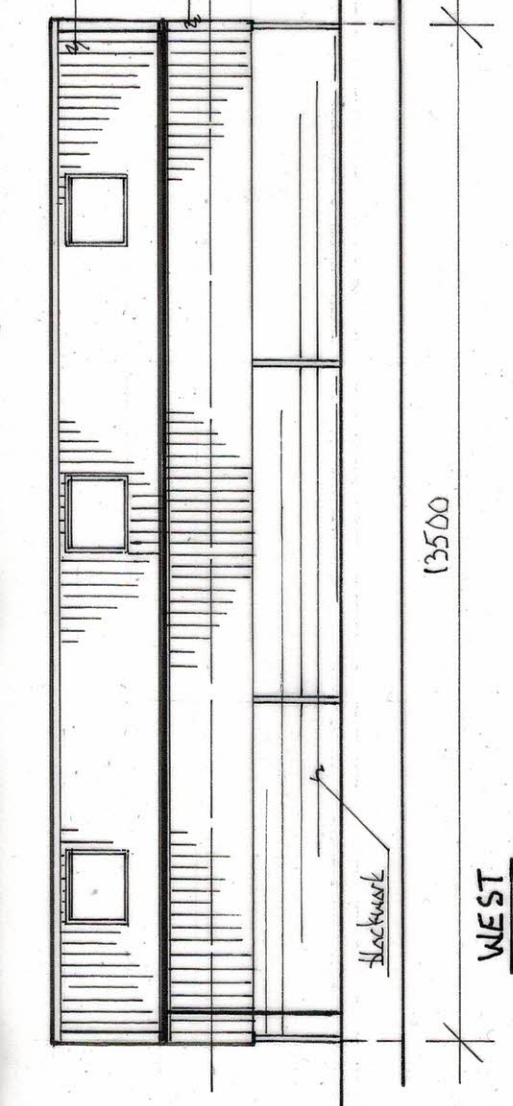


**WEST**

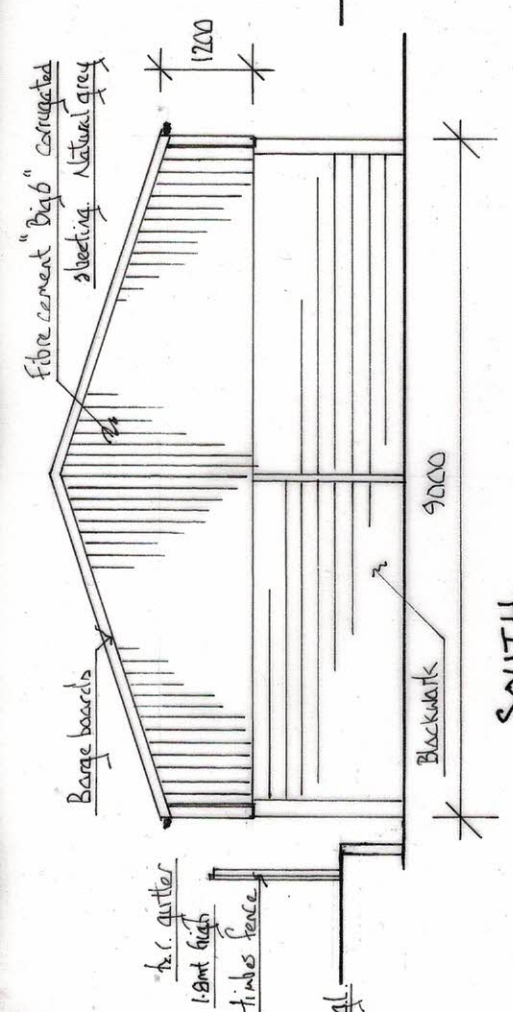


**SOUTH**

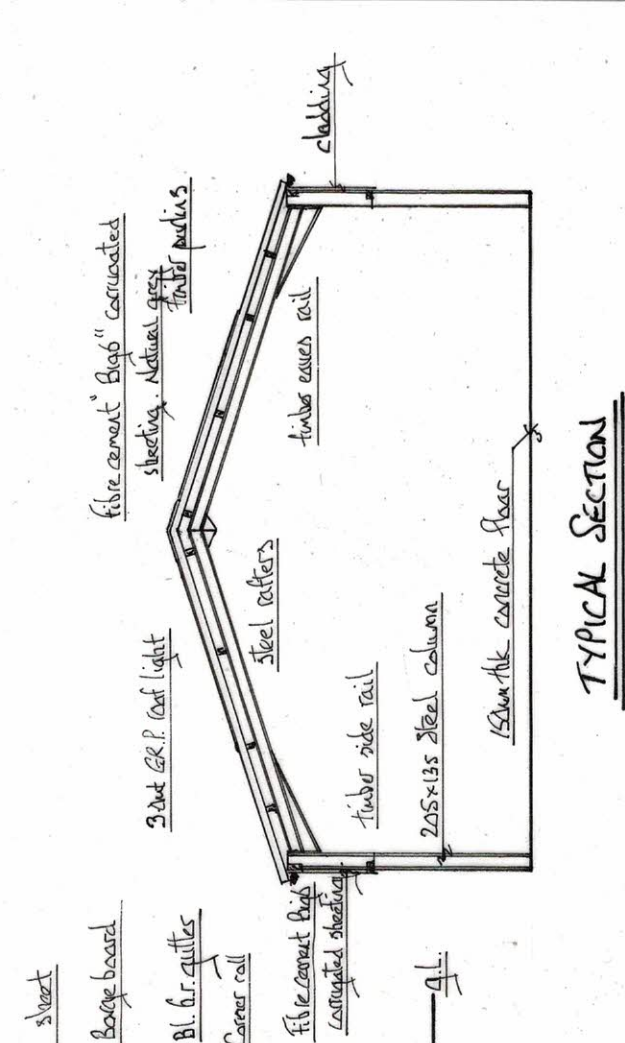


**TYPICAL SECTION**

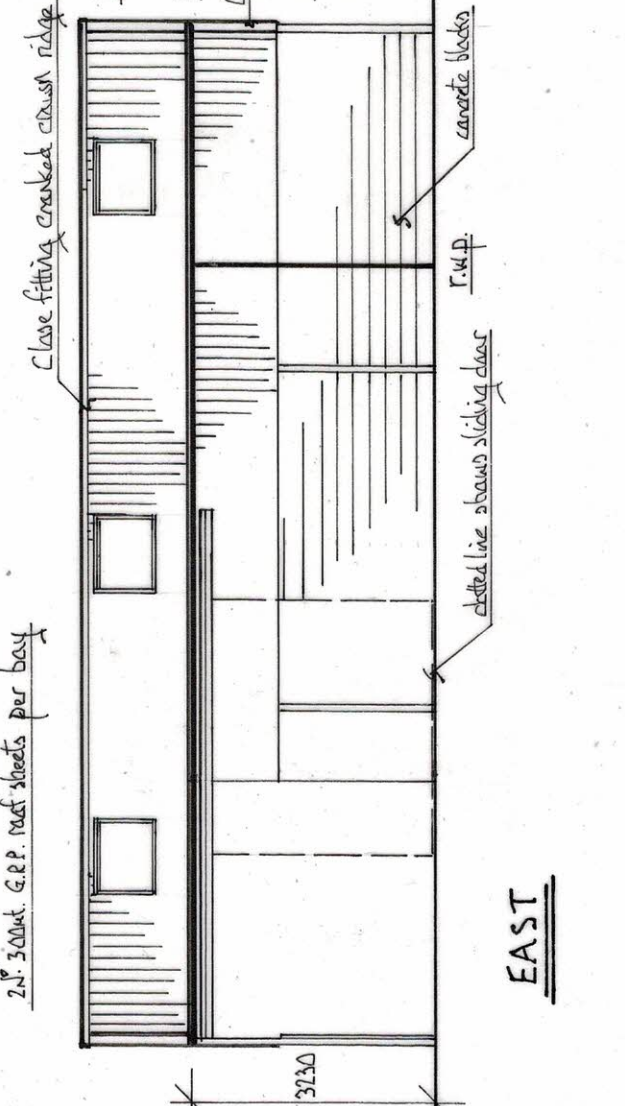


**EAST**

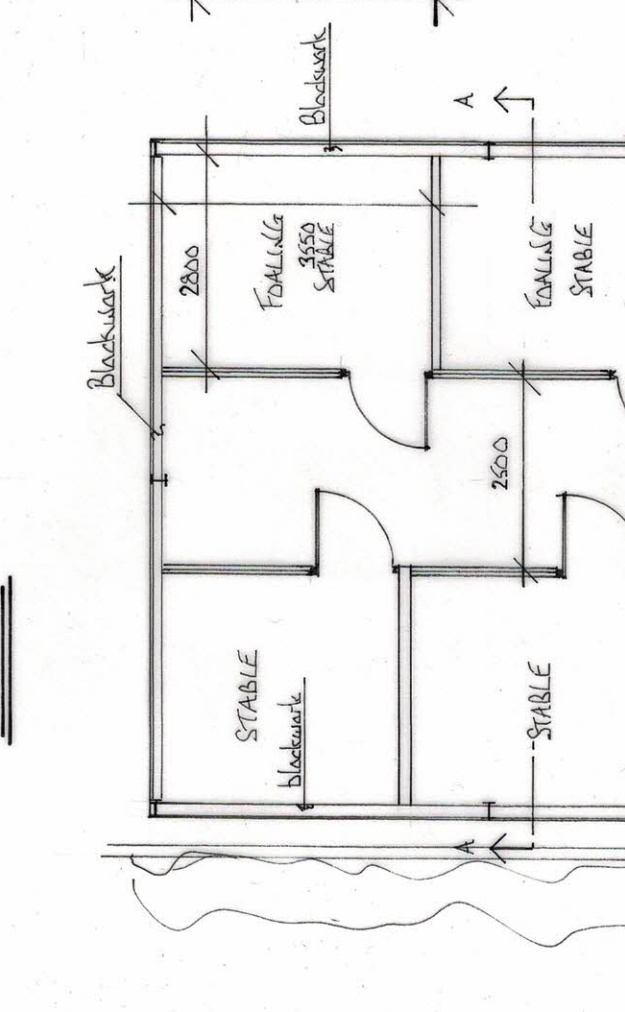

**LAY-OUT**

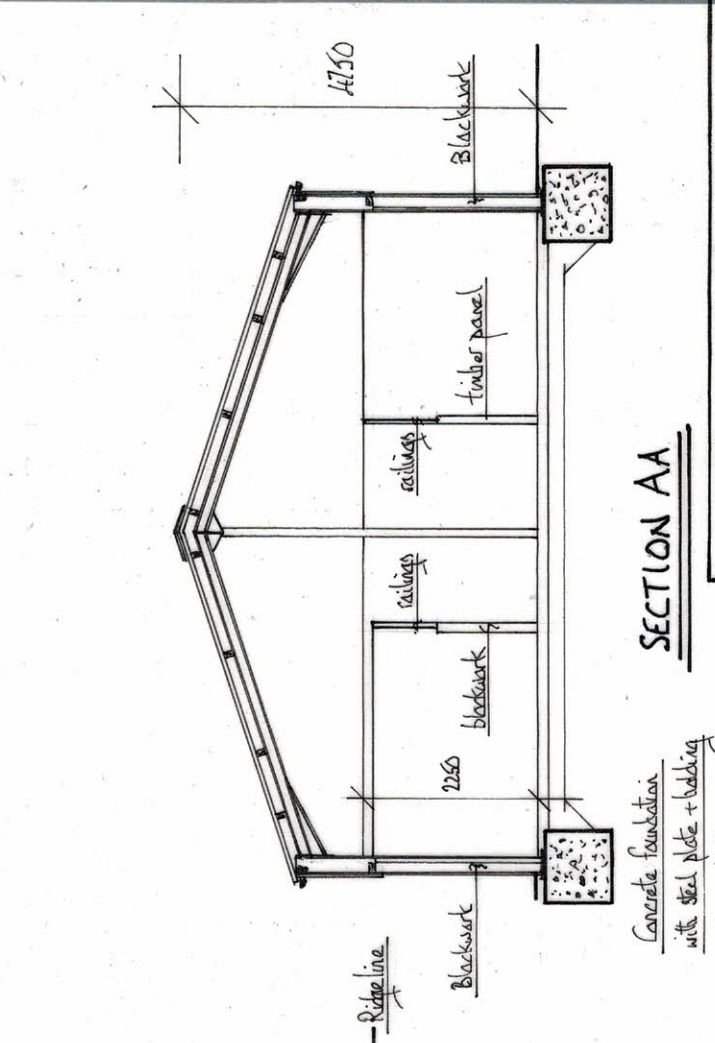

**SECTION AA**

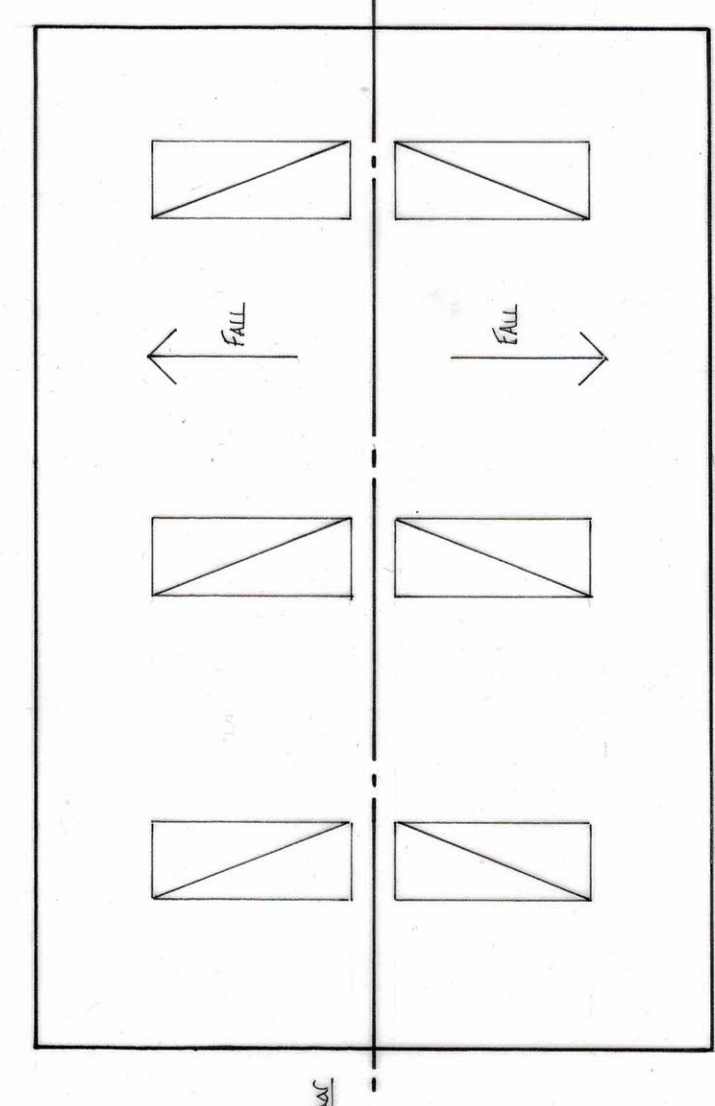

**RAOF PLAN**

**MY PLANS DRAWN**  
 HIGHFIELD, 11 MEADOW CRAFT,  
 COCKFIELD, BISHOP AUCKLAND.  
 TEL: 01388 710005 07500 341526

**PROJECT:**  
 GENERAL PURPOSE AGRICULTURAL/EQUESTRIAN  
 BUILDING AND NEW ENTRANCE GATEWAY  
 AT: LAND TO EAST OF VYNERS CLOSE, KIRK MERRINGTON.

**DRAWING TITLE:**  
 ELEVATIONS SECTIONS & LAY-OUT

**Scale 1:100 @ A3**  
**Date: JULY 2023**  
**DR. N° KMRL/203**  
**Drawn KRM**

**REVISIONS:**

SITE GRID REFERENCE : X EASTING 476346  
 Y NORTHING 532586