



Tanalised timber capping
 lead fixed to top of boards

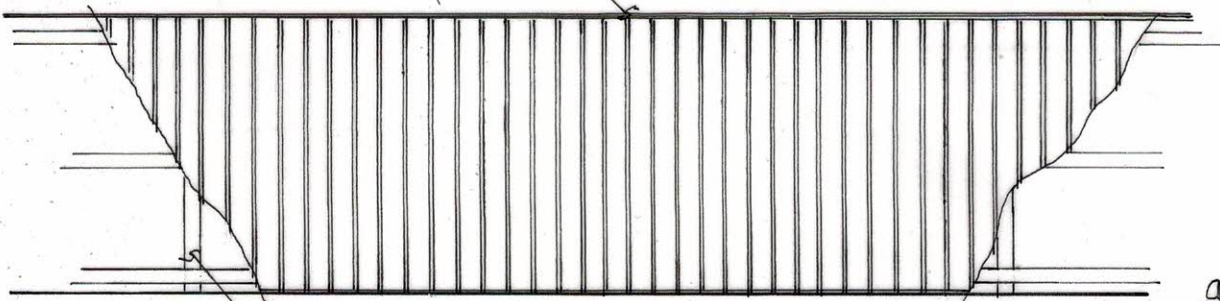


100x100 tanalised timber posts
 fixed at 1800 cts. max.

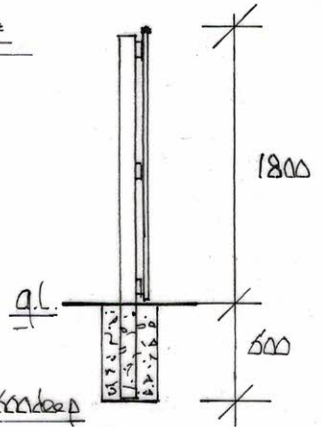



300x300x600 deep
 hole excavated for fence
 posts. Full fill with concrete

FENCE

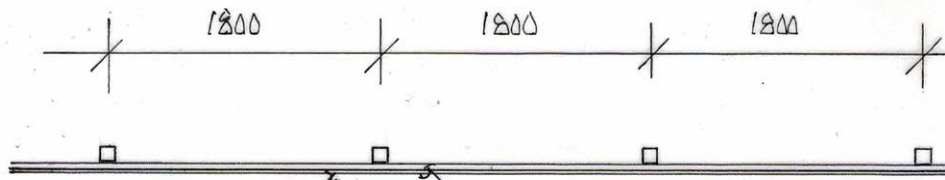


145x18 tanalised timber
 boards fixed with 22mm gap
 between boards.

90x38 tanalised timber
 rails fixed to fence posts

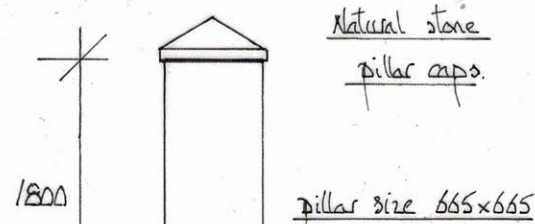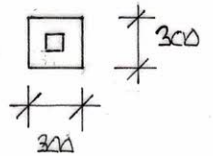


Natural stone
 pillar caps.

pillar size 665x665

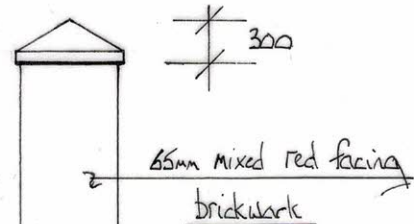

300

65mm mixed red facing
 brickwork

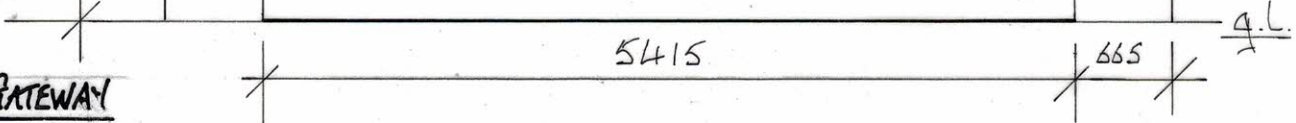

GATEWAY

MYPLANSDRAWN

HIGHFIELD, 11 MEADOWCROFT,
CAKFIELD, BISHOP AUCKLAND.
 TEL: 01388 710005 07500 347526

PROJECT:

General purpose agricultural equestrian building,
and new fence, and entrance gateway
at: land to east of, VYNERS CLASE, KUK MEADOWS.

Scale 1:50 @ A3

Date Aug. 2023

Dr. N° KMRL/205

Drawn. K.M.