


rev.	date	description
------	------	-------------

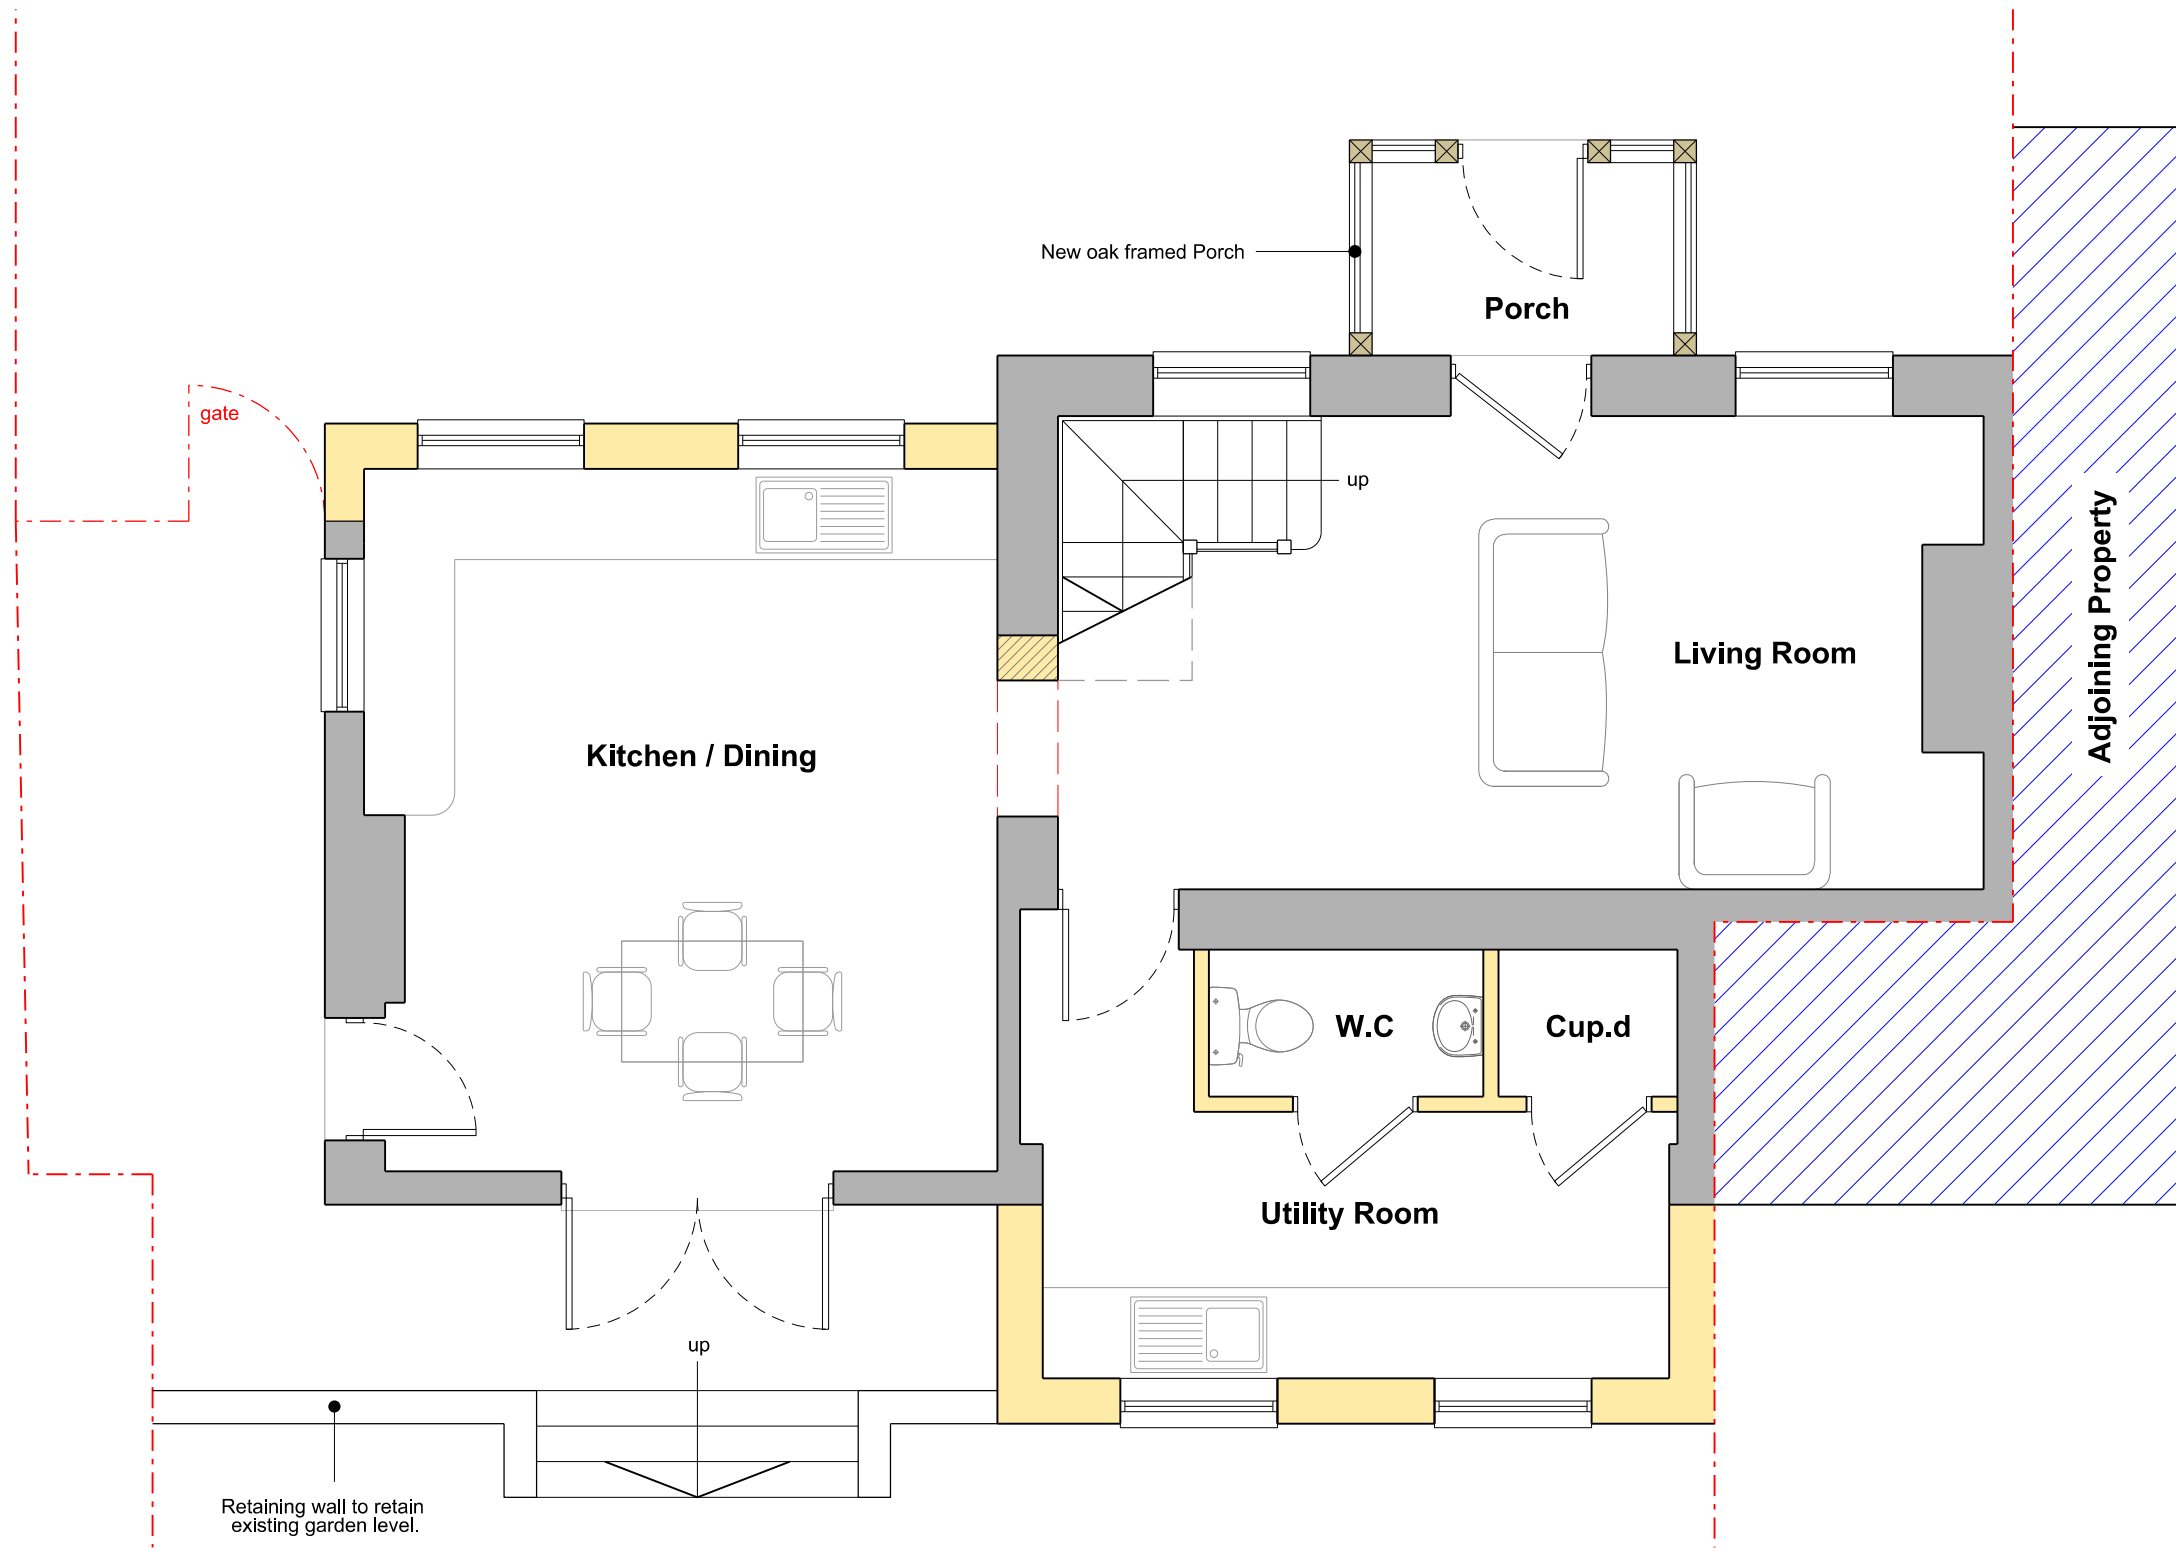

Retaining wall to retain existing garden level.

