



New walls shown in green for identification.

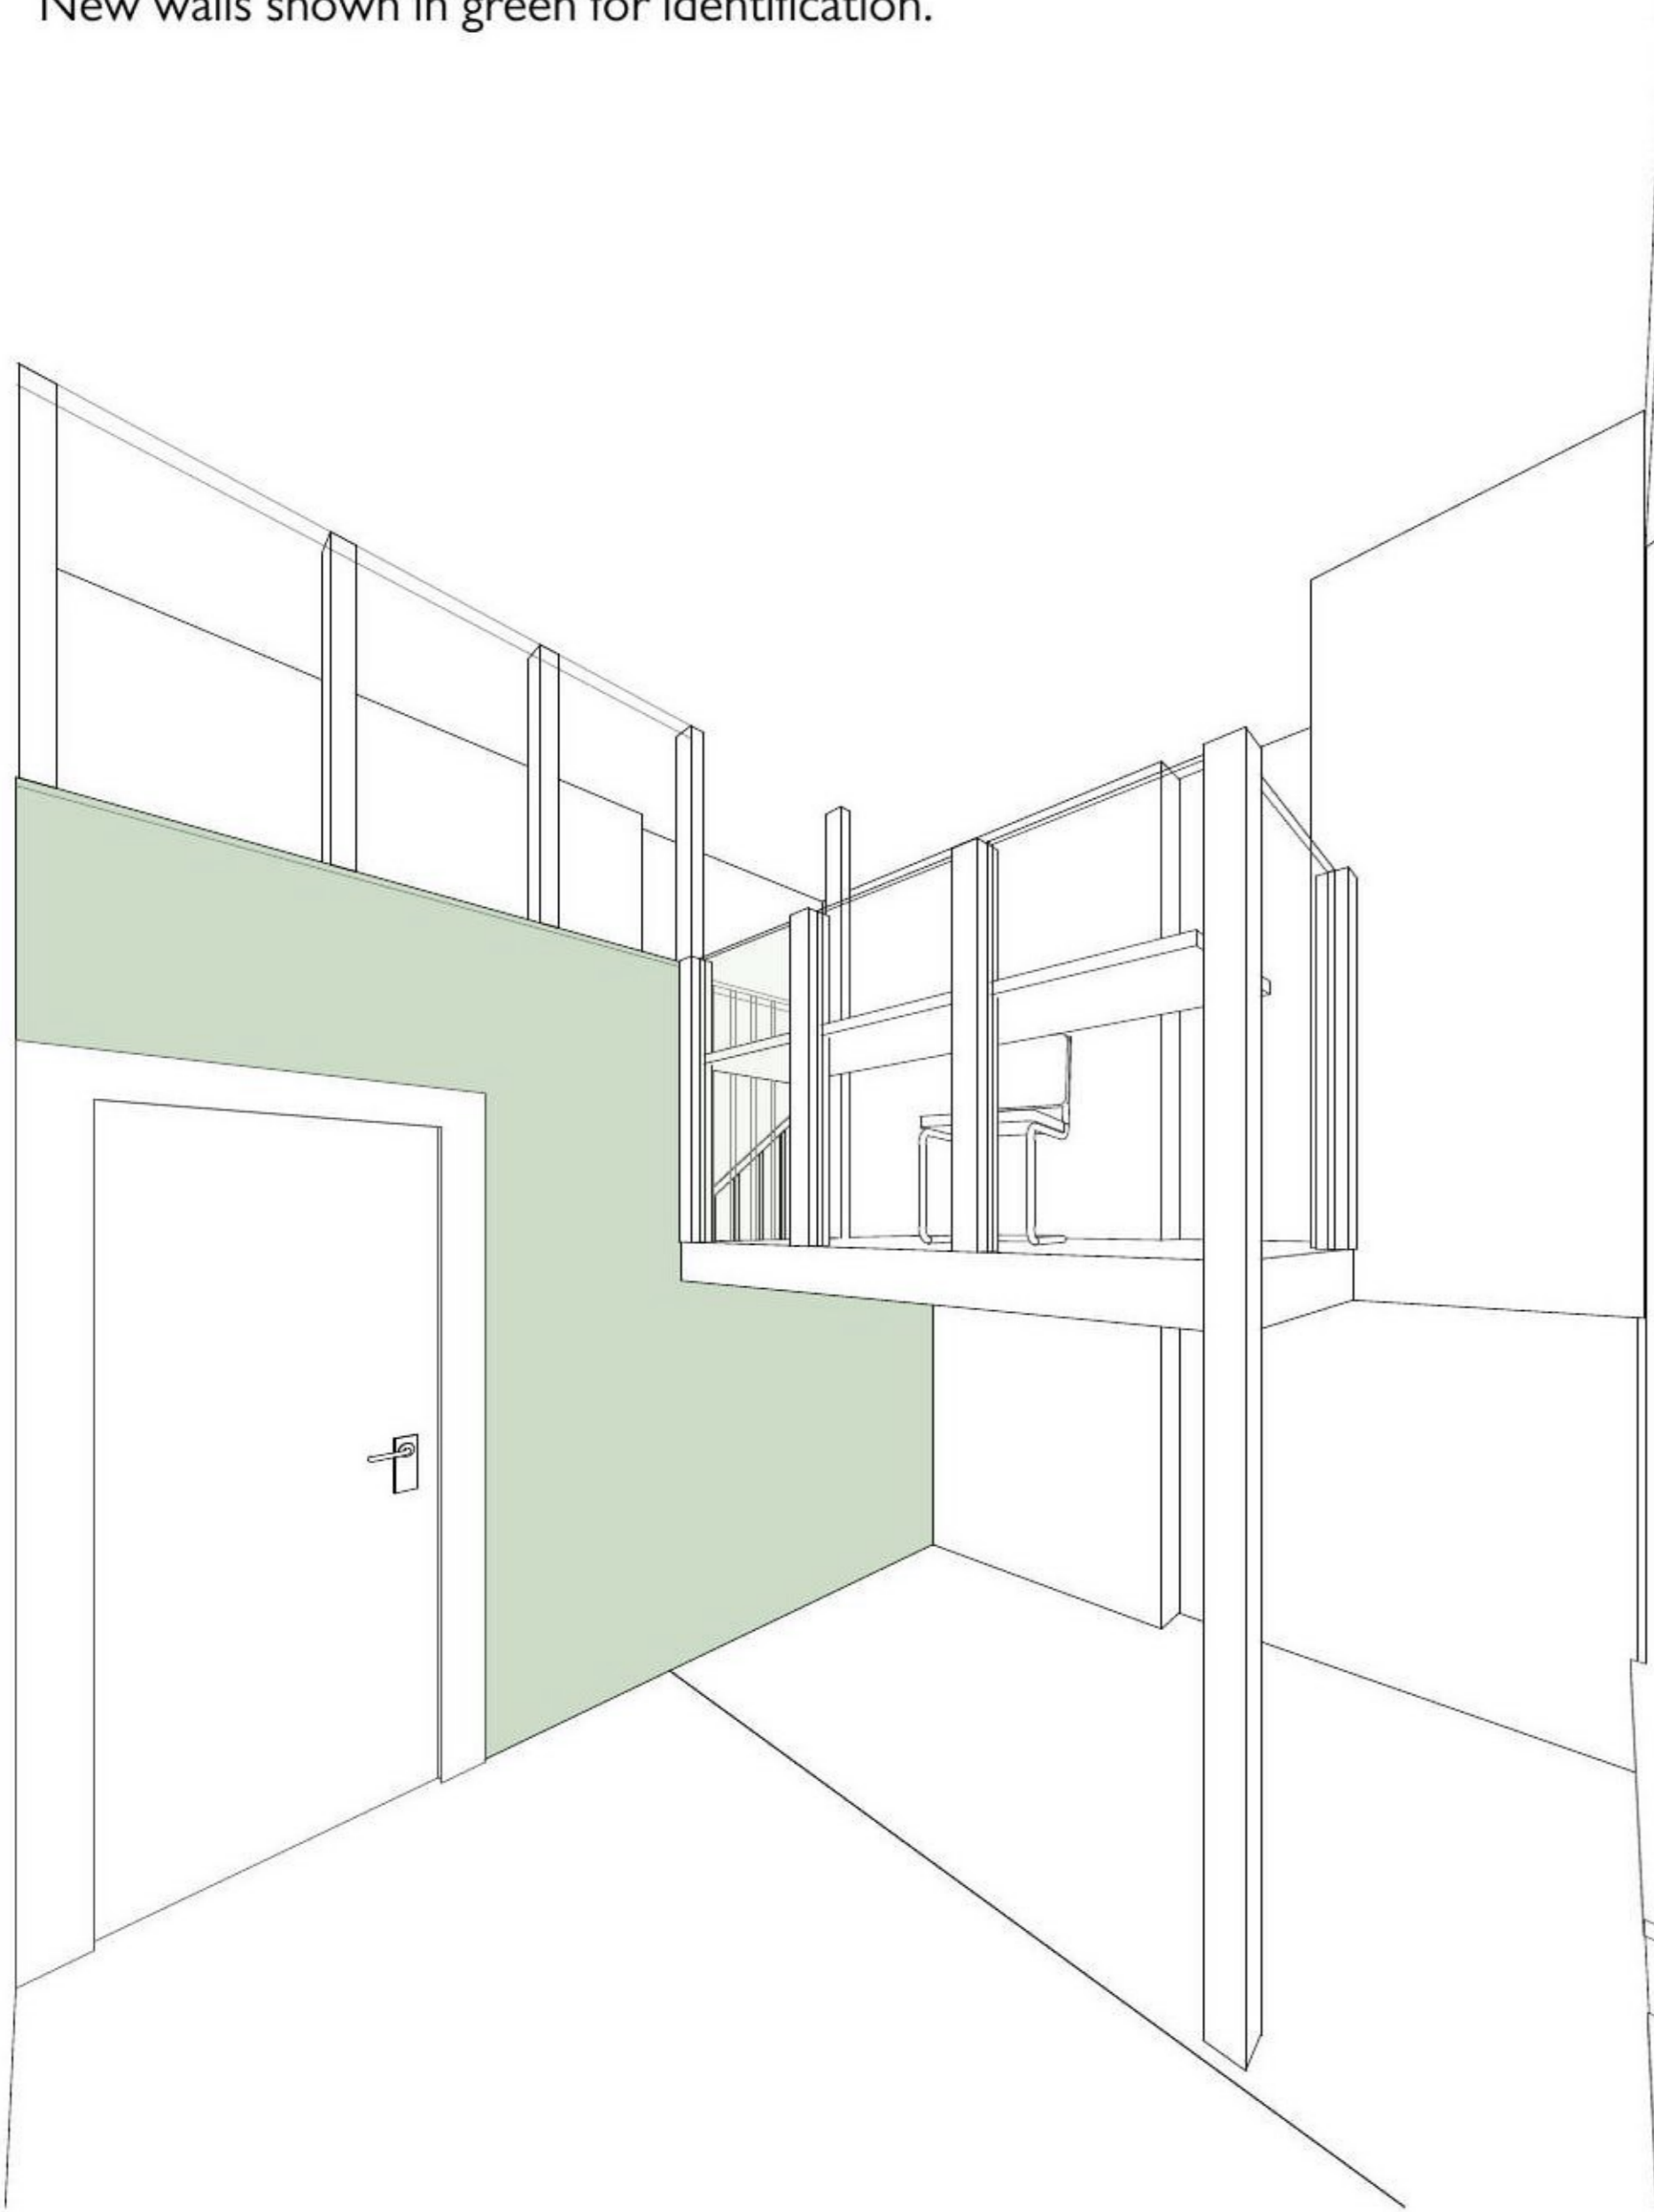

1 3D View 01 - From spare room

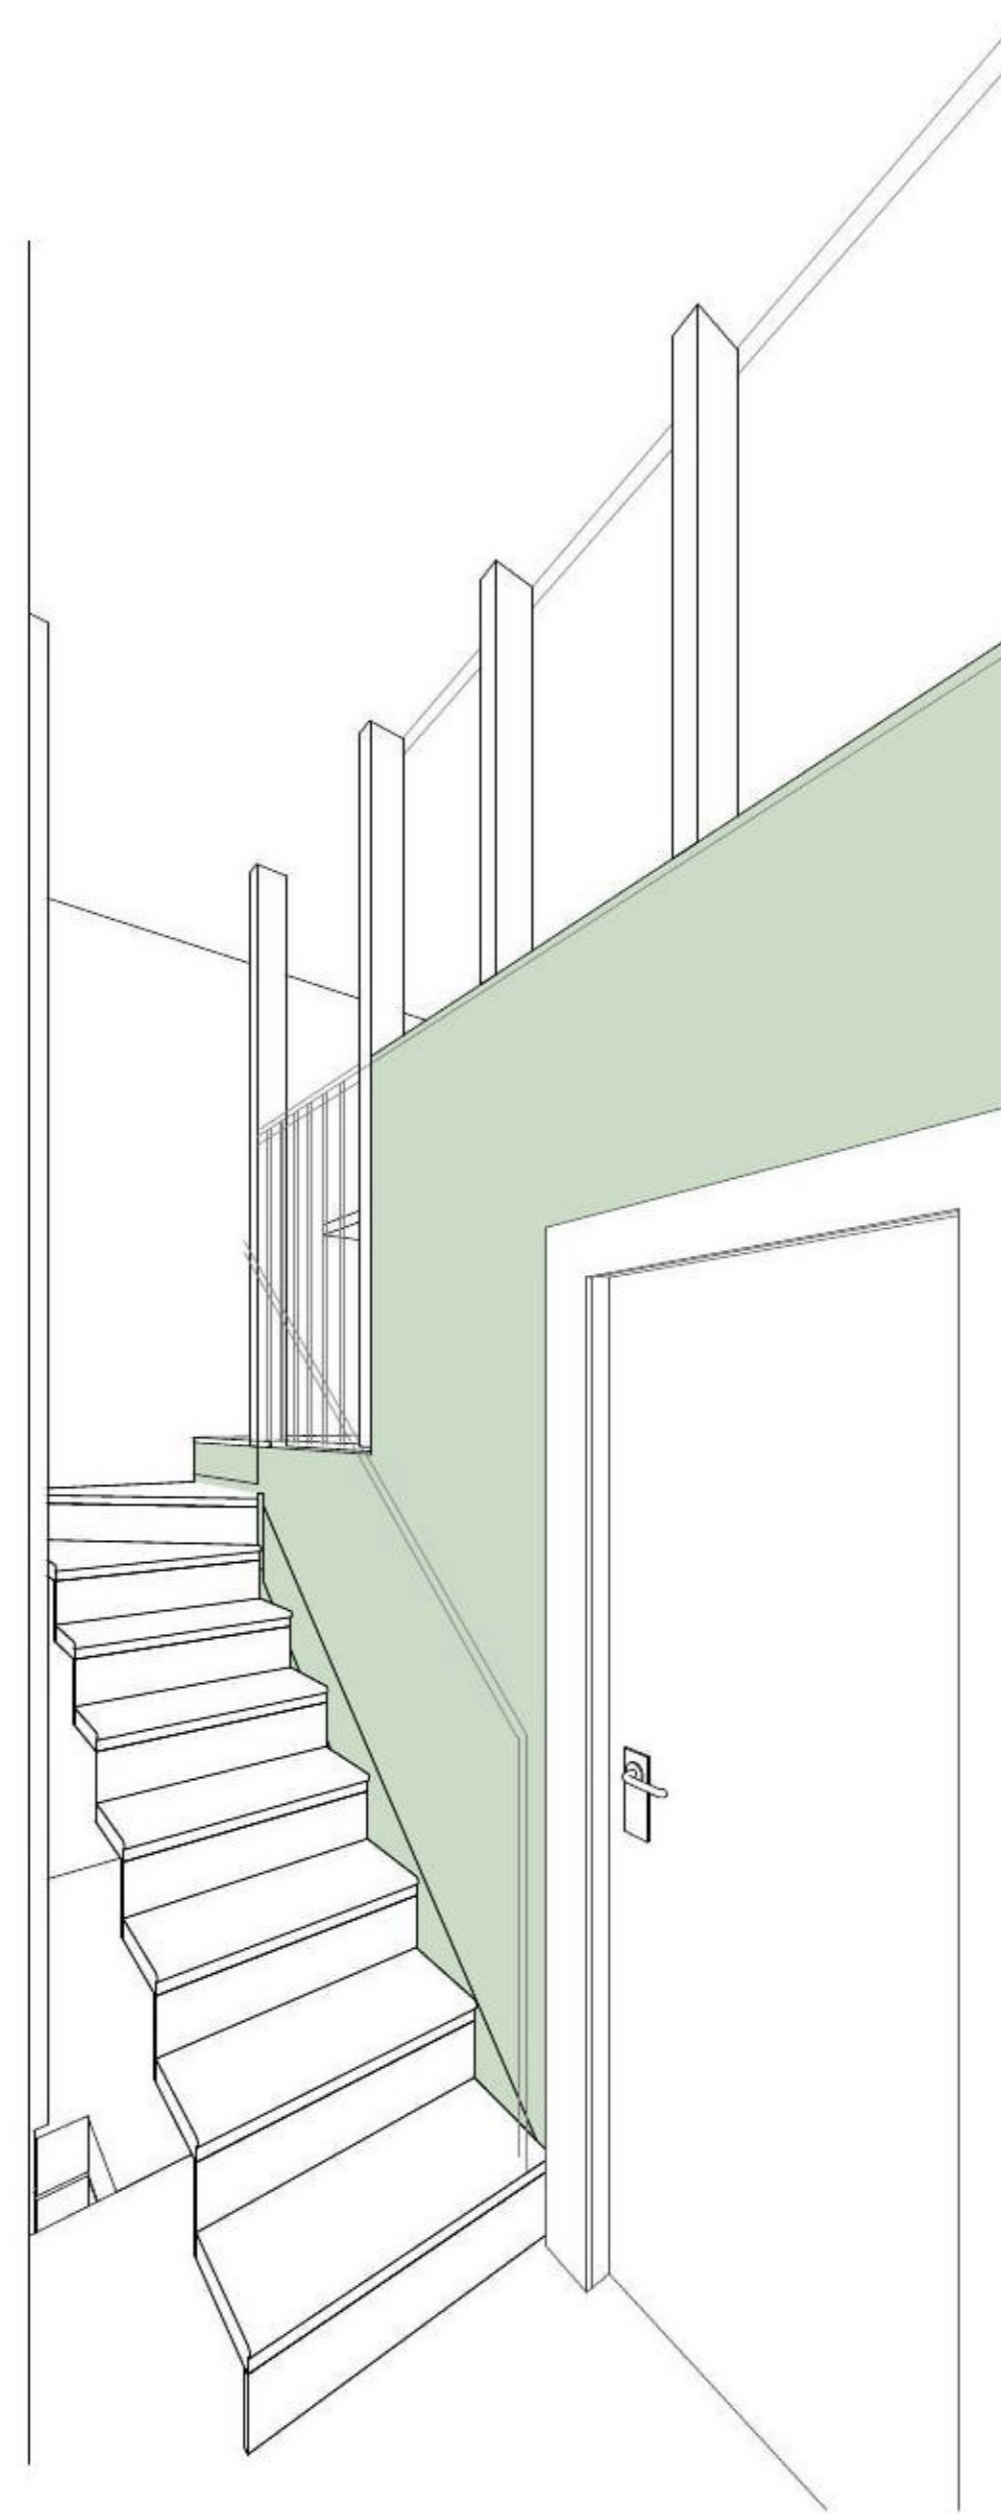

2 3D View 02 - From hall

Only scale for planning purposes. If in doubt, ask. This drawing is the property of Magnus Popplewell and must not be copied, reproduced or disclosed other than for the purposes of this project. Magnus Popplewell trading as Magnus Architect Practice.

Rev	Description	Date

PURPOSE OF ISSUE

M A P ©
Magnus Architect Practice
 4 NORTH GARDNER STREET, GLASGOW, G11 5BT
 email: info@maparch.co.uk

JOB TITLE

82 Highburgh Rd Renovations

DRAWING TITLE

3D Views - Spare Room

SCALE (@ A3)

JOB NO. 0010 DRAWING NO. PL800 REVISION