
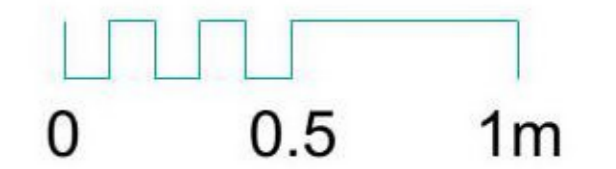


Only scale for planning purposes. If in doubt, ask. This drawing is the property of Magnus Popplewell and must not be copied, reproduced or disclosed other than for the purposes of this project. Magnus Popplewell trading as Magnus Architect Practice.

Rev	Description	Date

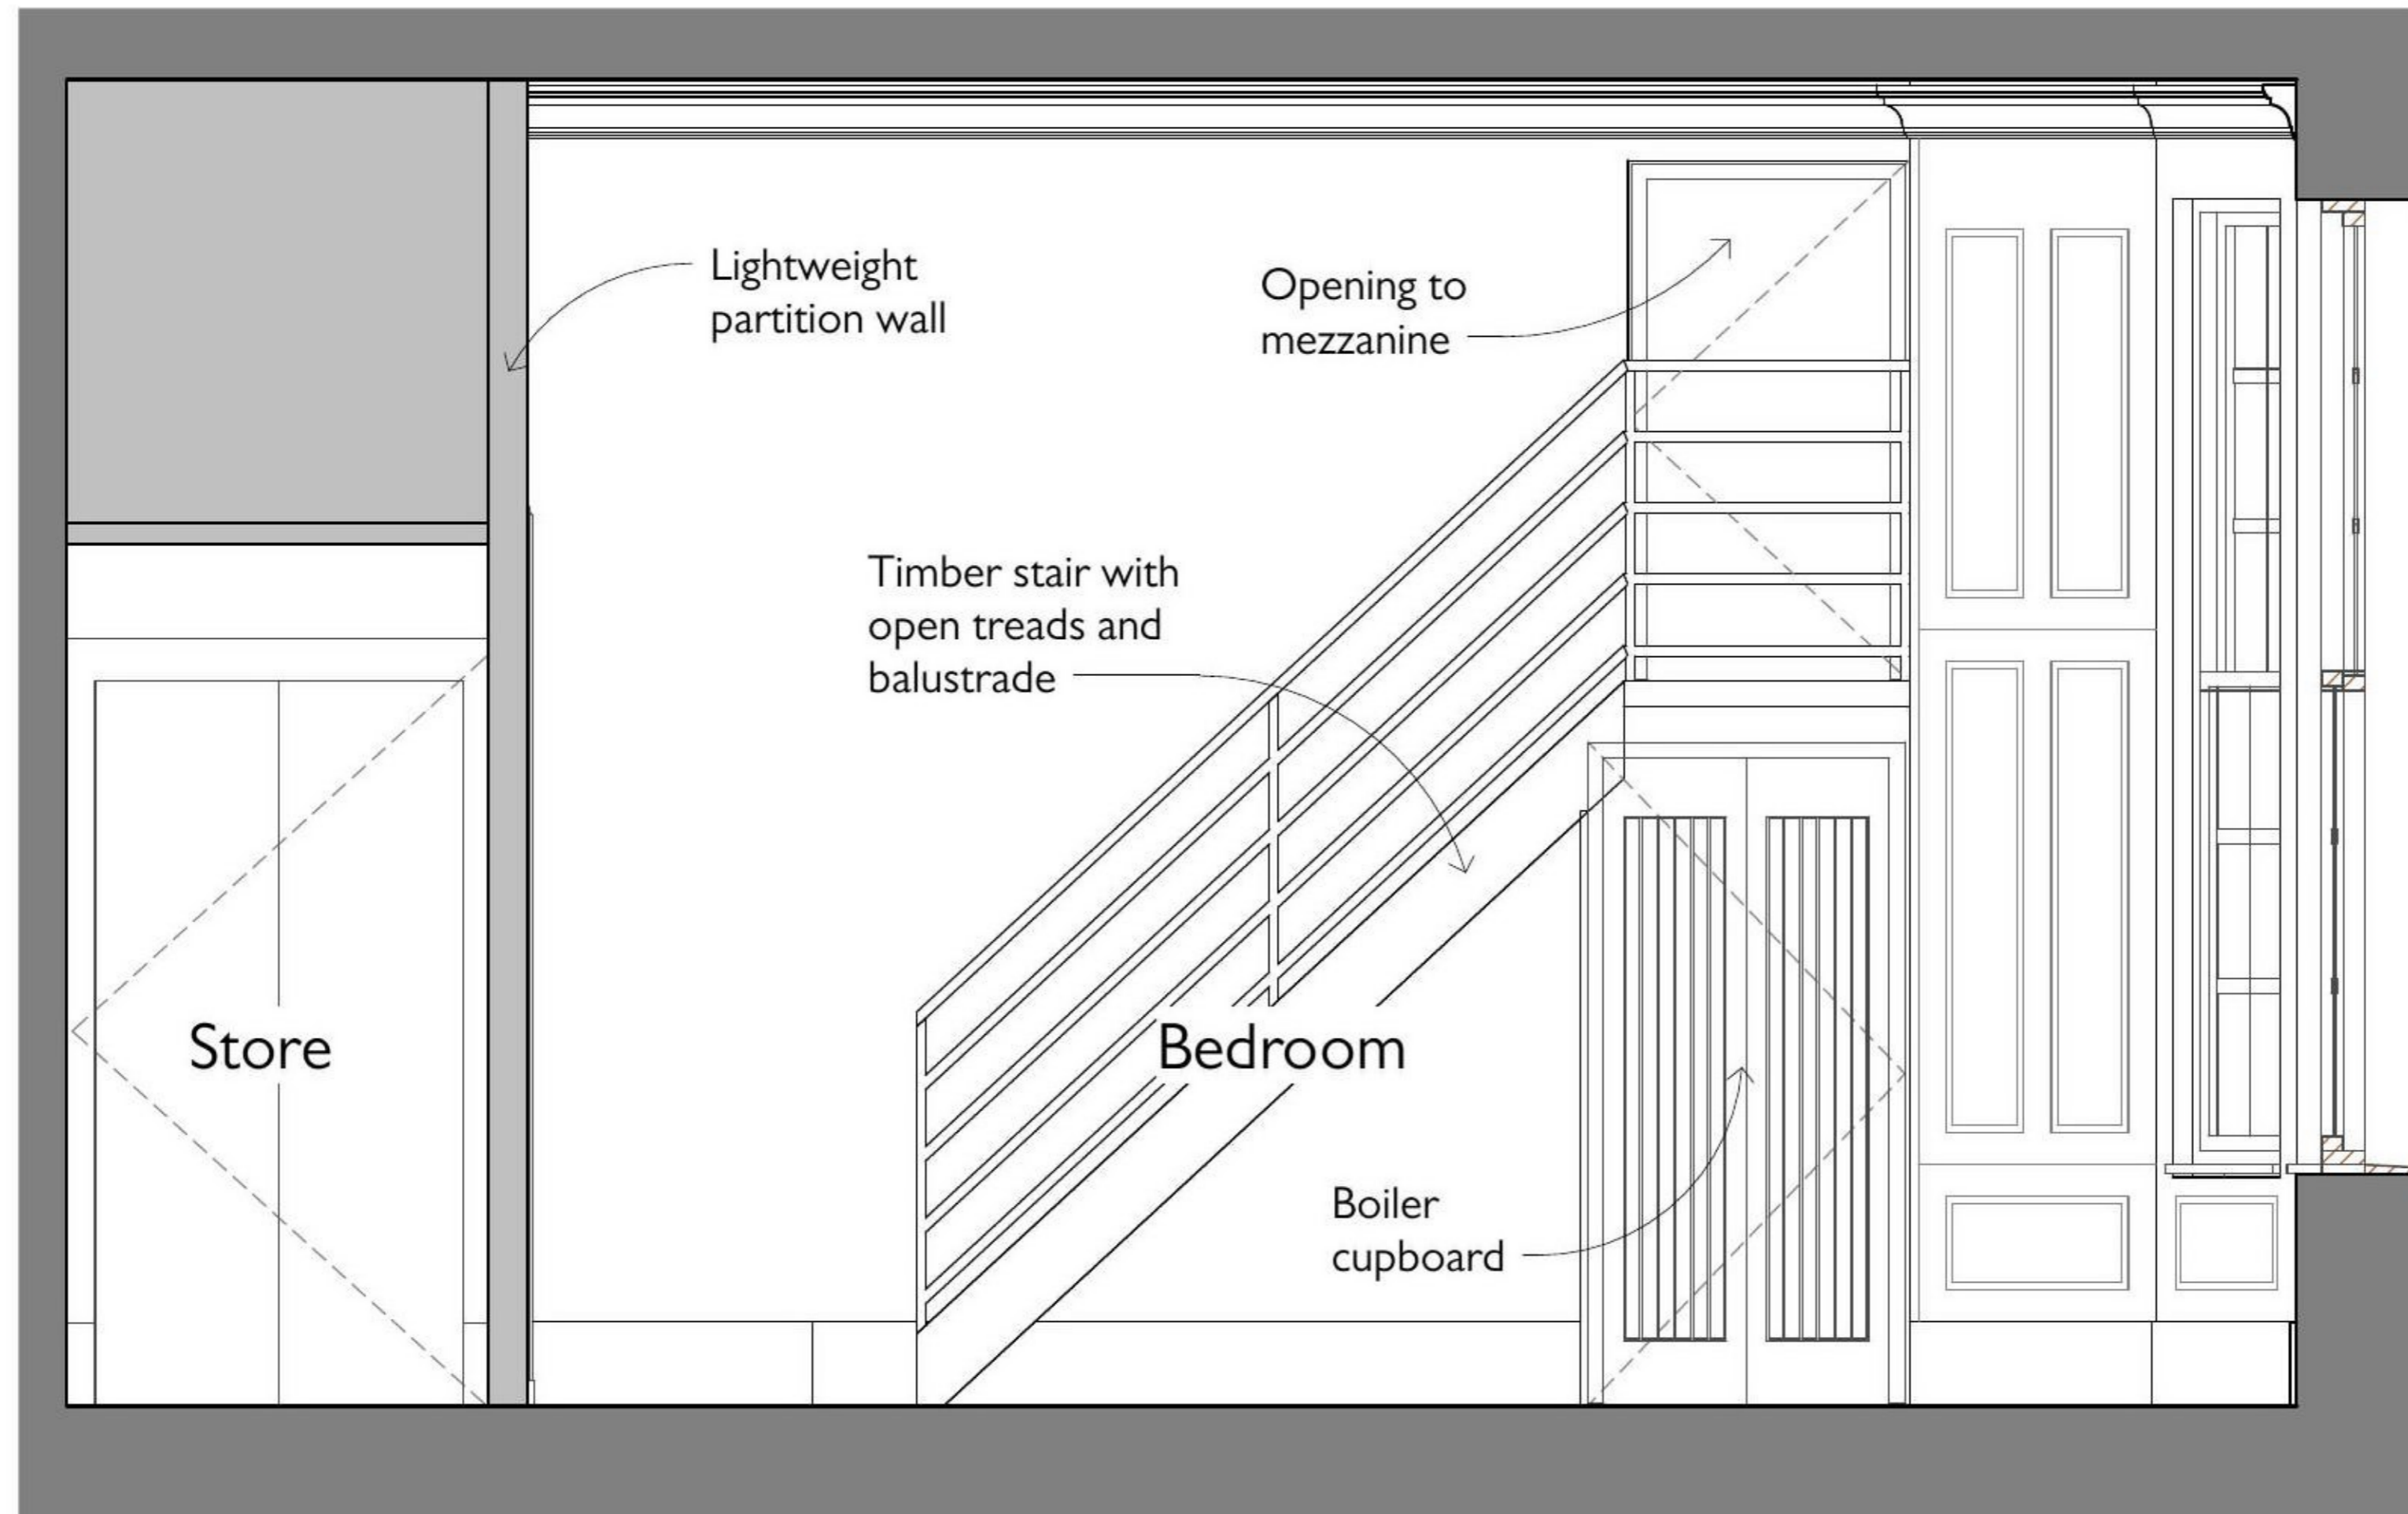

**1 Existing Section AA**  
1 : 25

PURPOSE OF ISSUE

**M A P** ©  
Magnus Architect Practice  
4 NORTH GARDNER STREET, GLASGOW, G11 5BT  
[Redacted]@magnusarchitect.co.uk

JOB TITLE

82 Highburgh Rd Renovations

DRAWING TITLE

Existing Section AA

SCALE (@ A3)

1 : 25

JOB NO. 0010      DRAWING NO. EX400      REVISION