
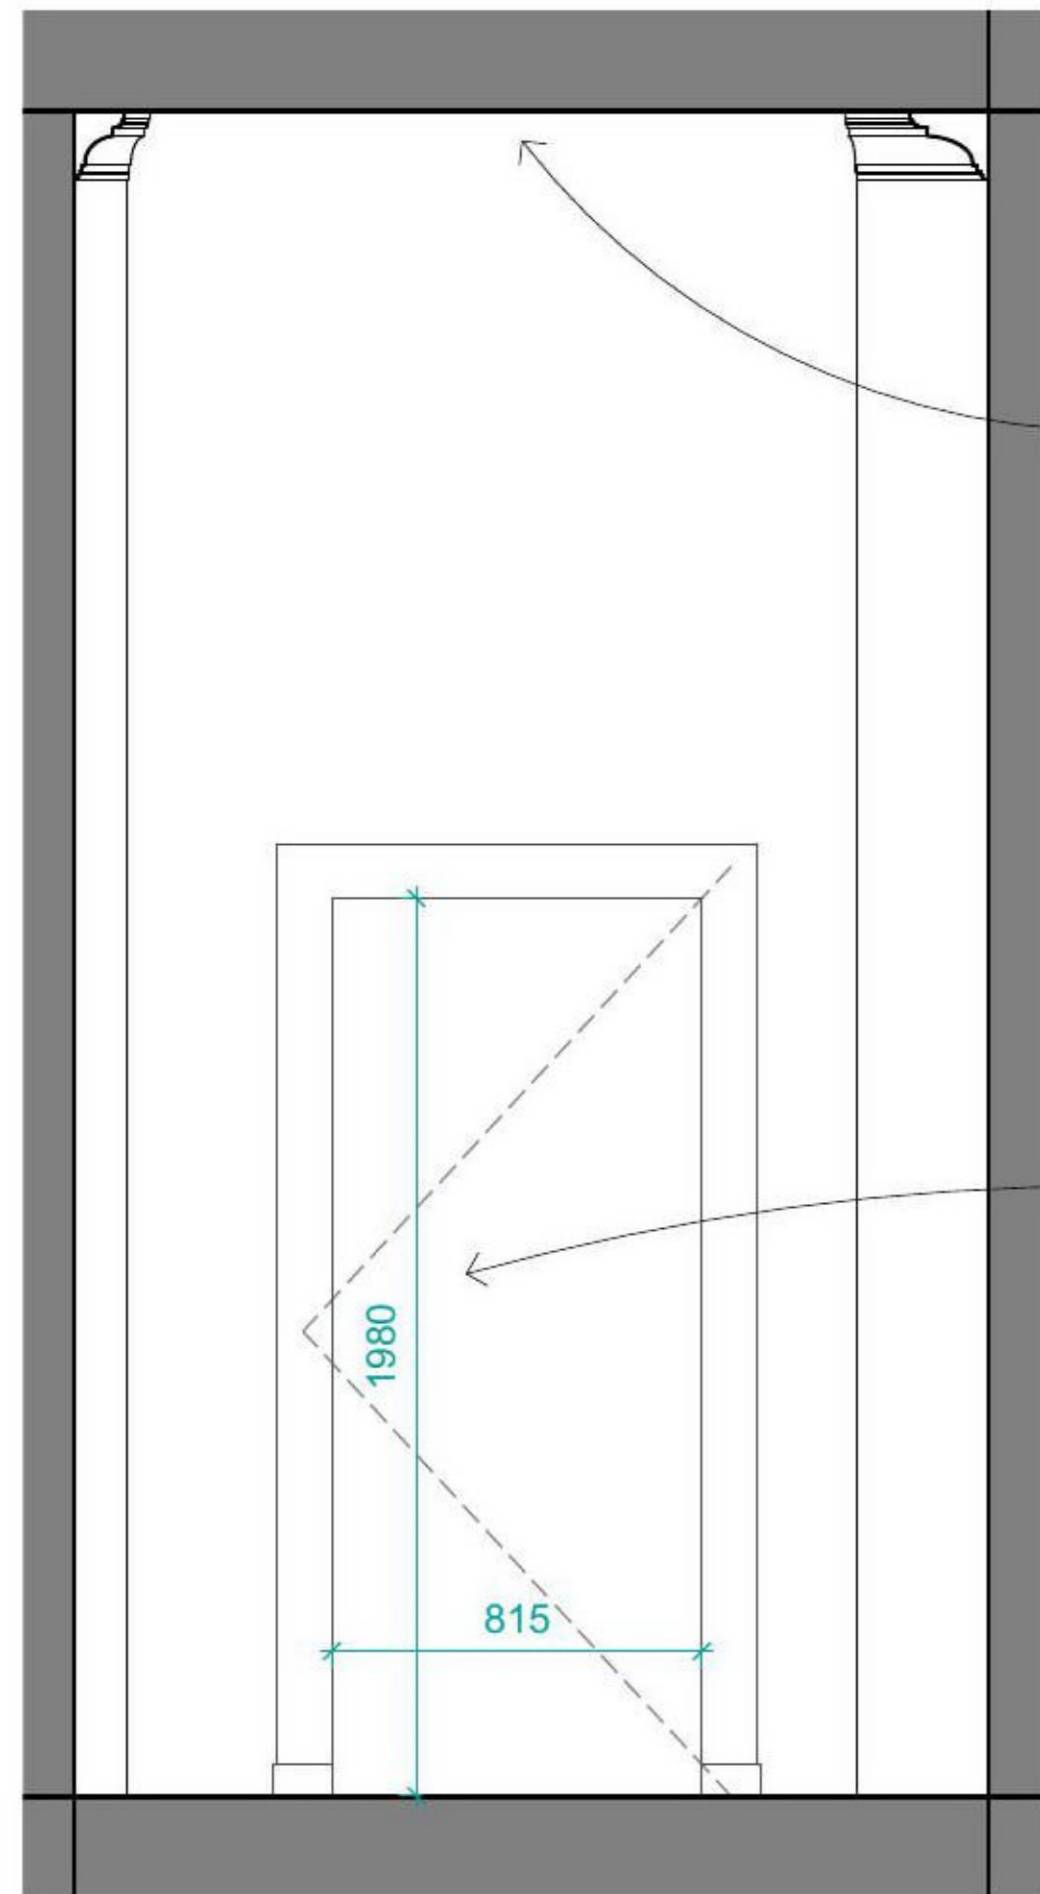


Only scale for planning purposes. If in doubt, ask. This drawing is the property of Magnus Popplewell and must not be copied, reproduced or disclosed other than for the purposes of this project. Magnus Popplewell trading as Magnus Architect Practice.


| Rev | Description | Date |
|-----|-------------|------|
|     |             |      |
|     |             |      |
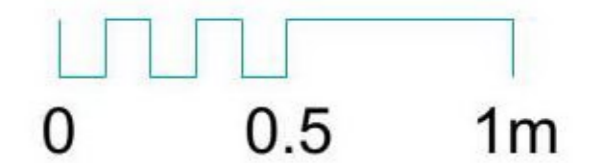

No cornice

Existing blank front door

**2 Existing Front Door**  
1 : 25

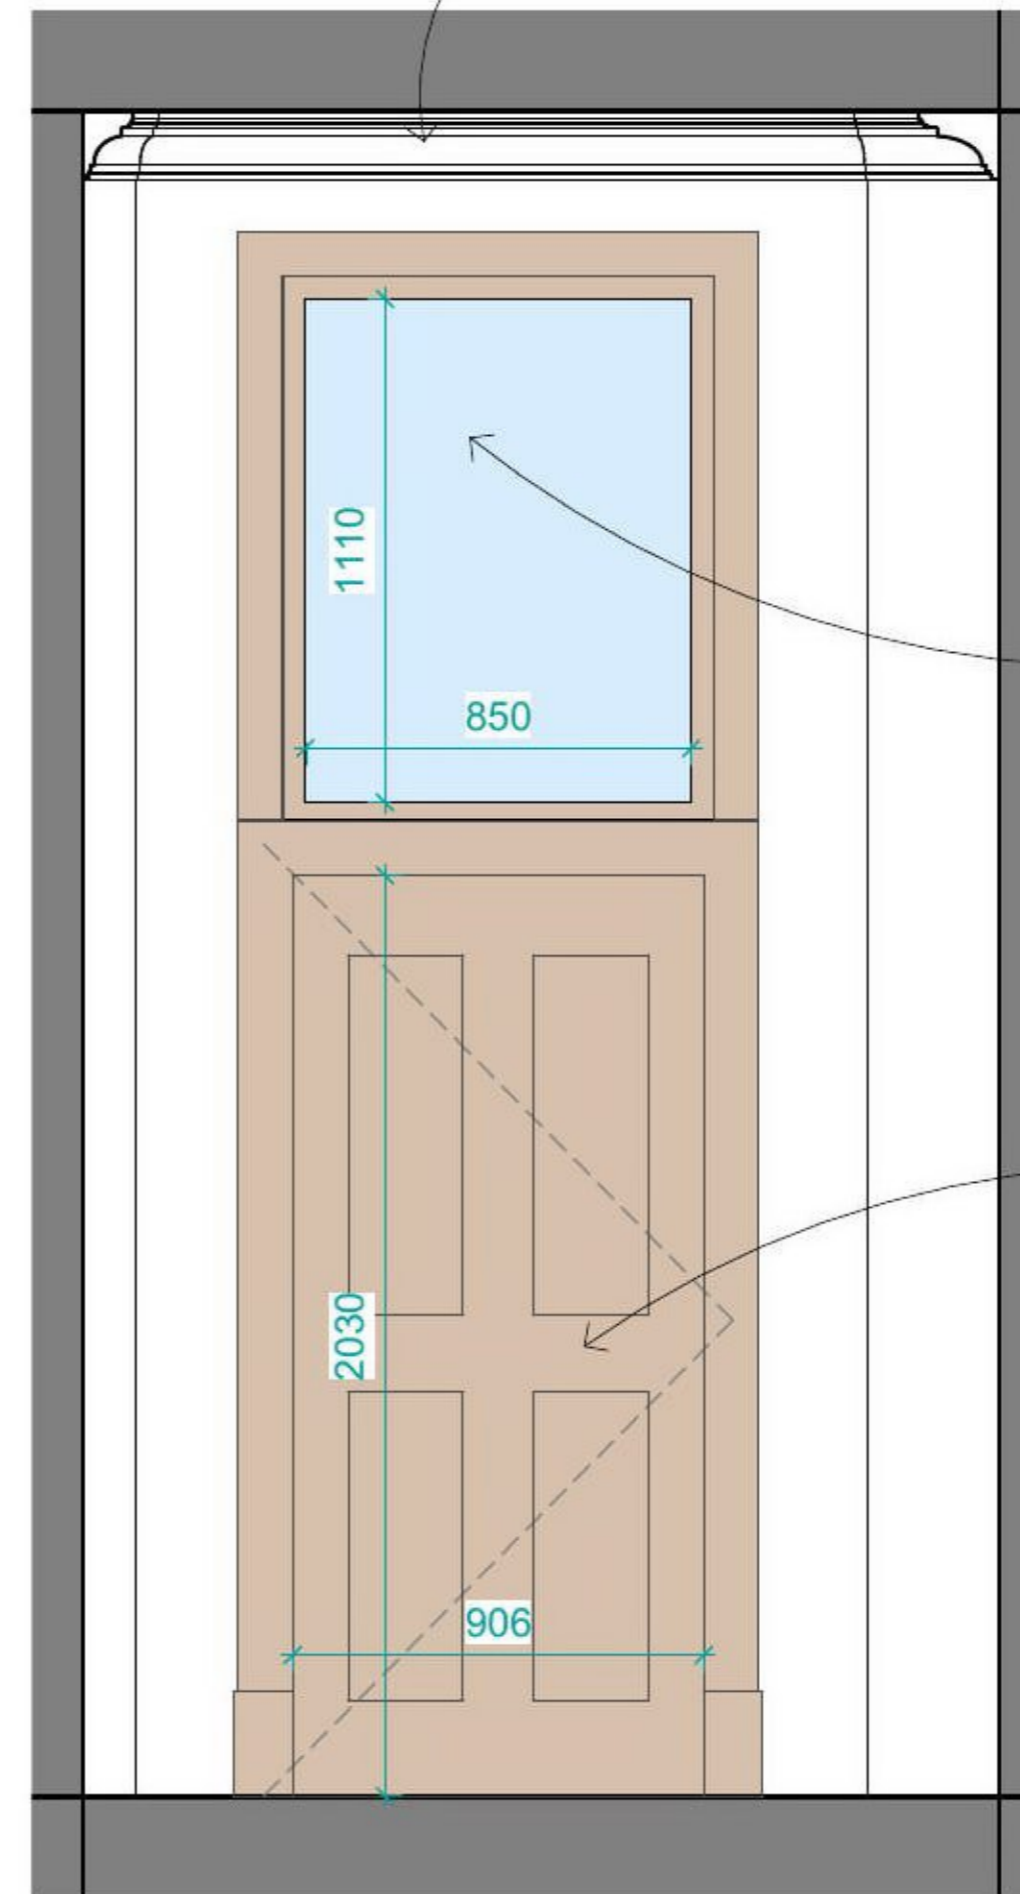

Cornice to match existing

Large glazed Fanlight  
Option for stained glass?

Larger door,  
with handing  
reversed for  
better access

**1 Proposed Front Door**  
1 : 25

PURPOSE OF ISSUE

**M A P** ©  
Magnus Architect Practice  
4 NORTH GARDNER STREET, GLASGOW, G11 5BT  
email: info@maparch.co.uk

JOB TITLE

82 Highburgh Rd Renovations

DRAWING TITLE

Section GG Proposed & Existing

SCALE (@ A3)

1 : 25

JOB NO.  
0010

DRAWING NO.  
PL405

REVISION