


LOCATION PLAN


SCALE 1:1250 @ A3

RED LINE INDICATES APPLICATION SITE

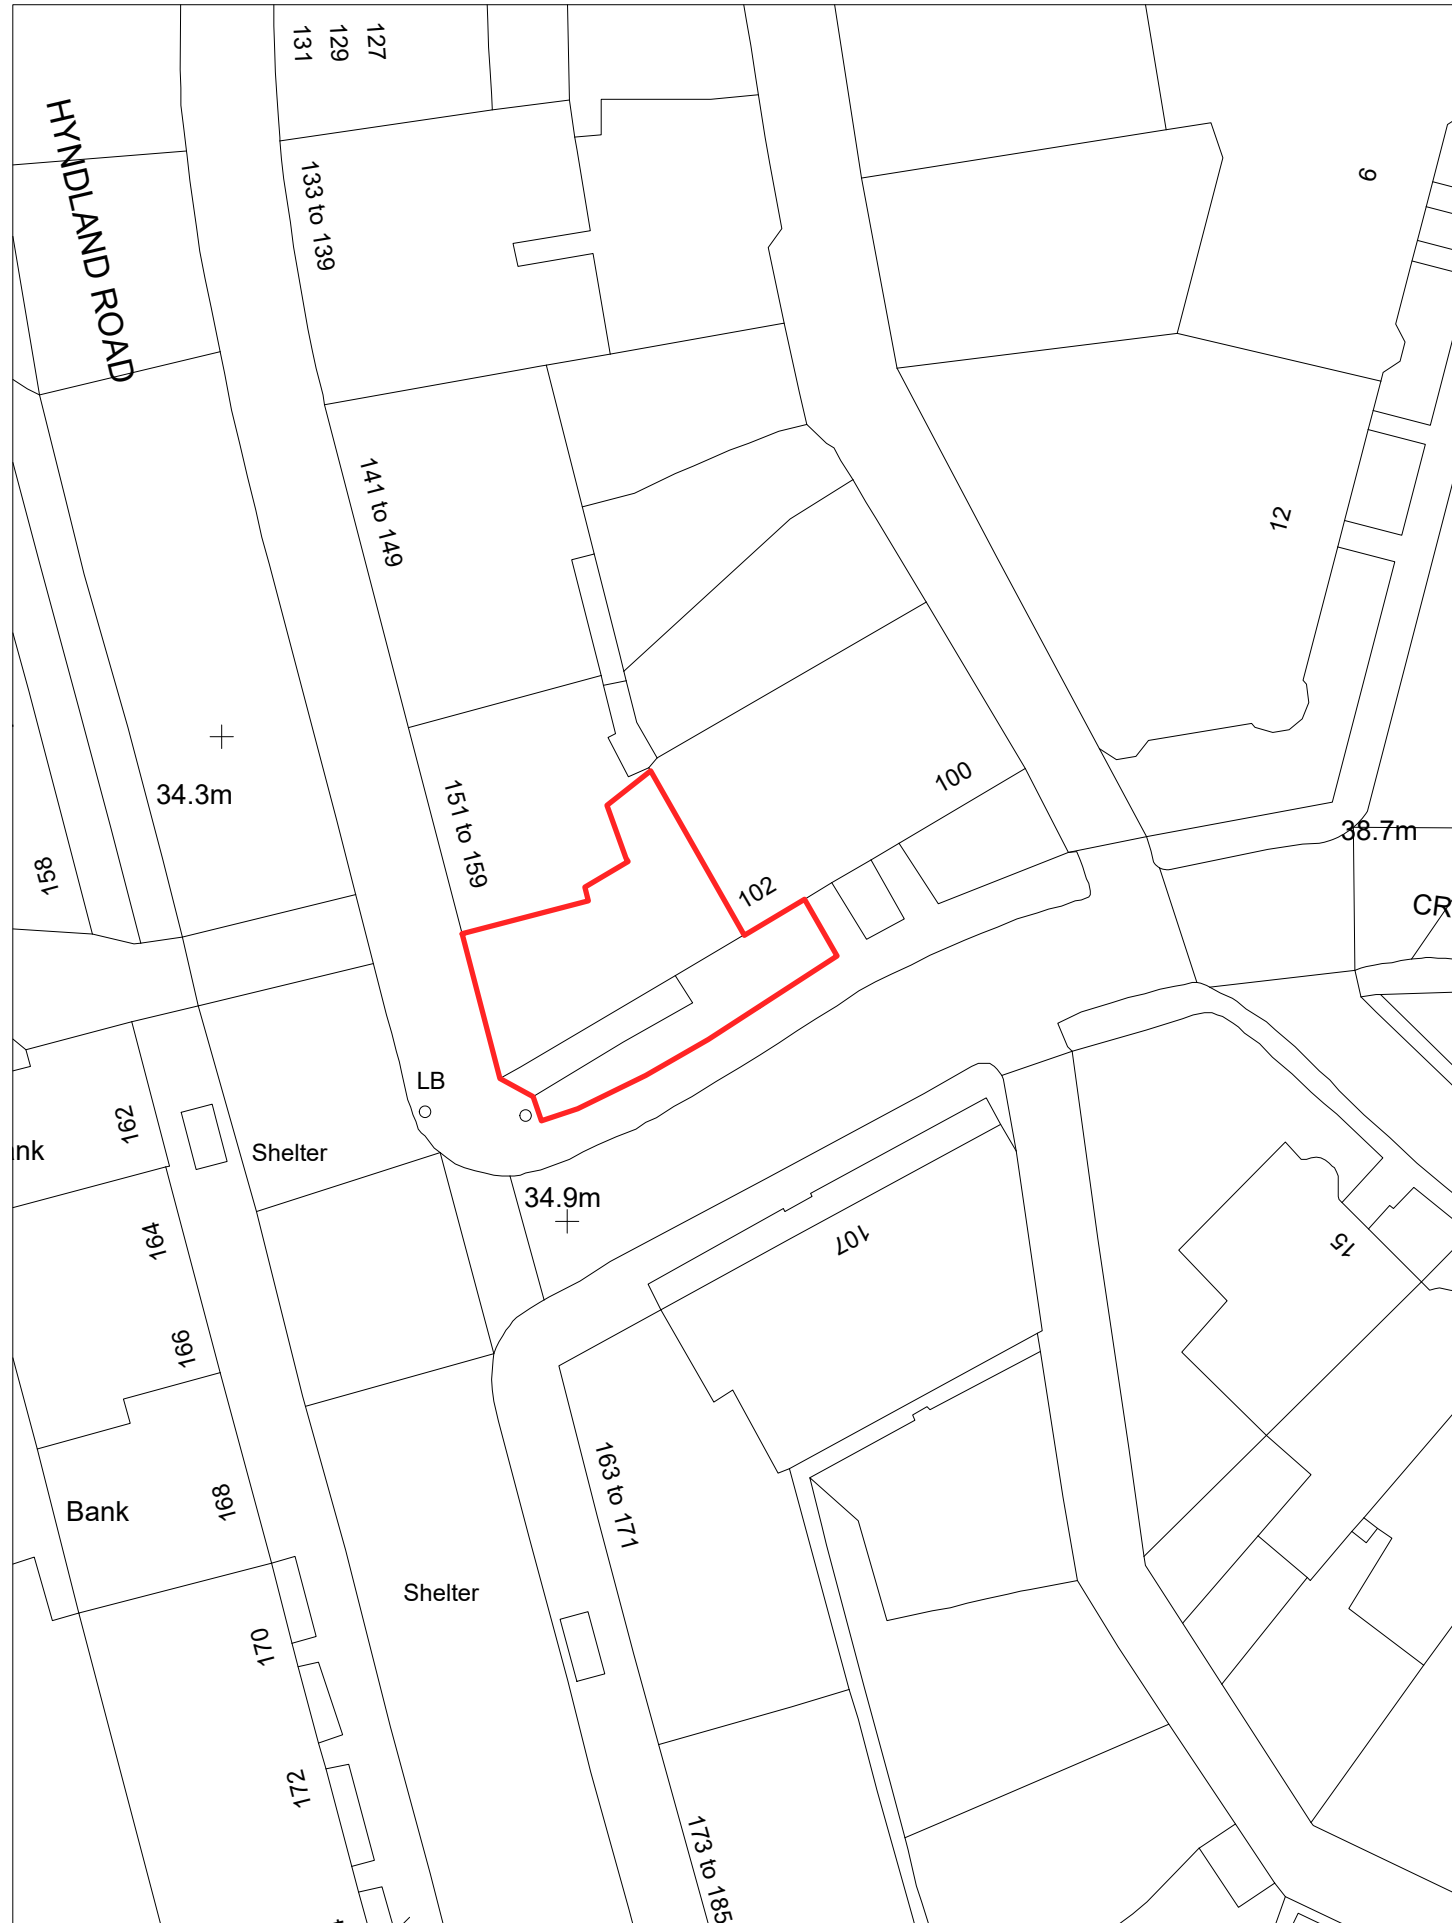

BLOCK PLAN

SCALE 1:500 @ A3

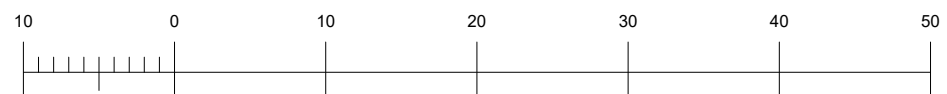

DO NOT SCALE FROM DRAWINGS. USE GIVEN DIMENSIONS ONLY. ALL DIMENSIONS TO BE VERIFIED AND AGREED WITH ARCHITECT IN ACCORDANCE WITH SITE CONDITIONS PRIOR TO THE COMMENCEMENT OF ANY WORKS.

ALL surface DRAWINGS ARE TO BE READ IN CONJUNCTION WITH MECHANICAL AND ELECTRICAL ENGINEERS AND STRUCTURAL ENGINEERS DRAWINGS, DETAILS AND SPECIFICATIONS WHERE RELEVANT.

ALL WORKS TO BE TO THE RELEVANT BRITISH STANDARD CODE OF PRACTICE AND MANUFACTURER'S WRITTEN RECOMMENDATIONS.

ALL WORKS INCLUDING DEMOLITIONS TO BE EXECUTED SO AS NOT TO IMPAIR THE STABILITY OR ENDANGER THE BUILDING, ADJACENT WORKS, PERSONNEL OR THIRD PARTIES. ALL IN ACCORDANCE WITH ALL HSE AND STATUTORY AUTHORITIES RECOMMENDATIONS.

ELECTRICAL INSTALLATION TO COMPLY WITH CURRENT IEE REGULATIONS AND WITH B.S.7671 - 2008: AMEND 3: 2015. HEATING AND VENTILATION TO SPECIALIST CONTRACTORS DESIGN TO COMPLY TO LATEST CIBSE GUIDELINES.

ALL NEW DRAINAGE TO BE CARRIED OUT STRICTLY IN ACCORDANCE WITH B.S.EN 12056-2: 2000 (SANITARY PIPEWORK); BS EN 752-3: 1997, BS EN 752-4: 1998 BS EN 1610: 1998 (DRAINAGE SYSTEM OUTWITH A BUILDING).

ALL GLAZING, GLASS, WINDOWS DOORS AND SCREENS TO COMPLY FULLY WITH B.S.6262 AND B.S. 6206.

ALL MATERIALS AND COMPONENTS TO BE "FIT FOR PURPOSE" AND IN FULL COMPLIANCE WITH THE CURRENT TECHNICAL STANDARDS.

client: **Epicures**
 project: **Epicures**
 location: **159 Hyndland Rd, Glasgow**

drg title: **LOCATION PLAN & BLOCK PLAN**

scale: **1:1250,500 @ A3** date: **OCT 2023**

drg no: **3012 A01**

status: **PLANNING**

surface

Surface - ID Ltd The Mews 12 Fortrose Street GLASGOW G11 5LP
 tel: 0141 342 5448 fax: 0141 337 2244
 mail@surface-id.com www.surface-id.com
 Registered in Scotland No. SC233305