



Top Plan - Proposed

1:100 @ A4

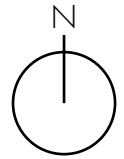

0m 1m 2m 4m

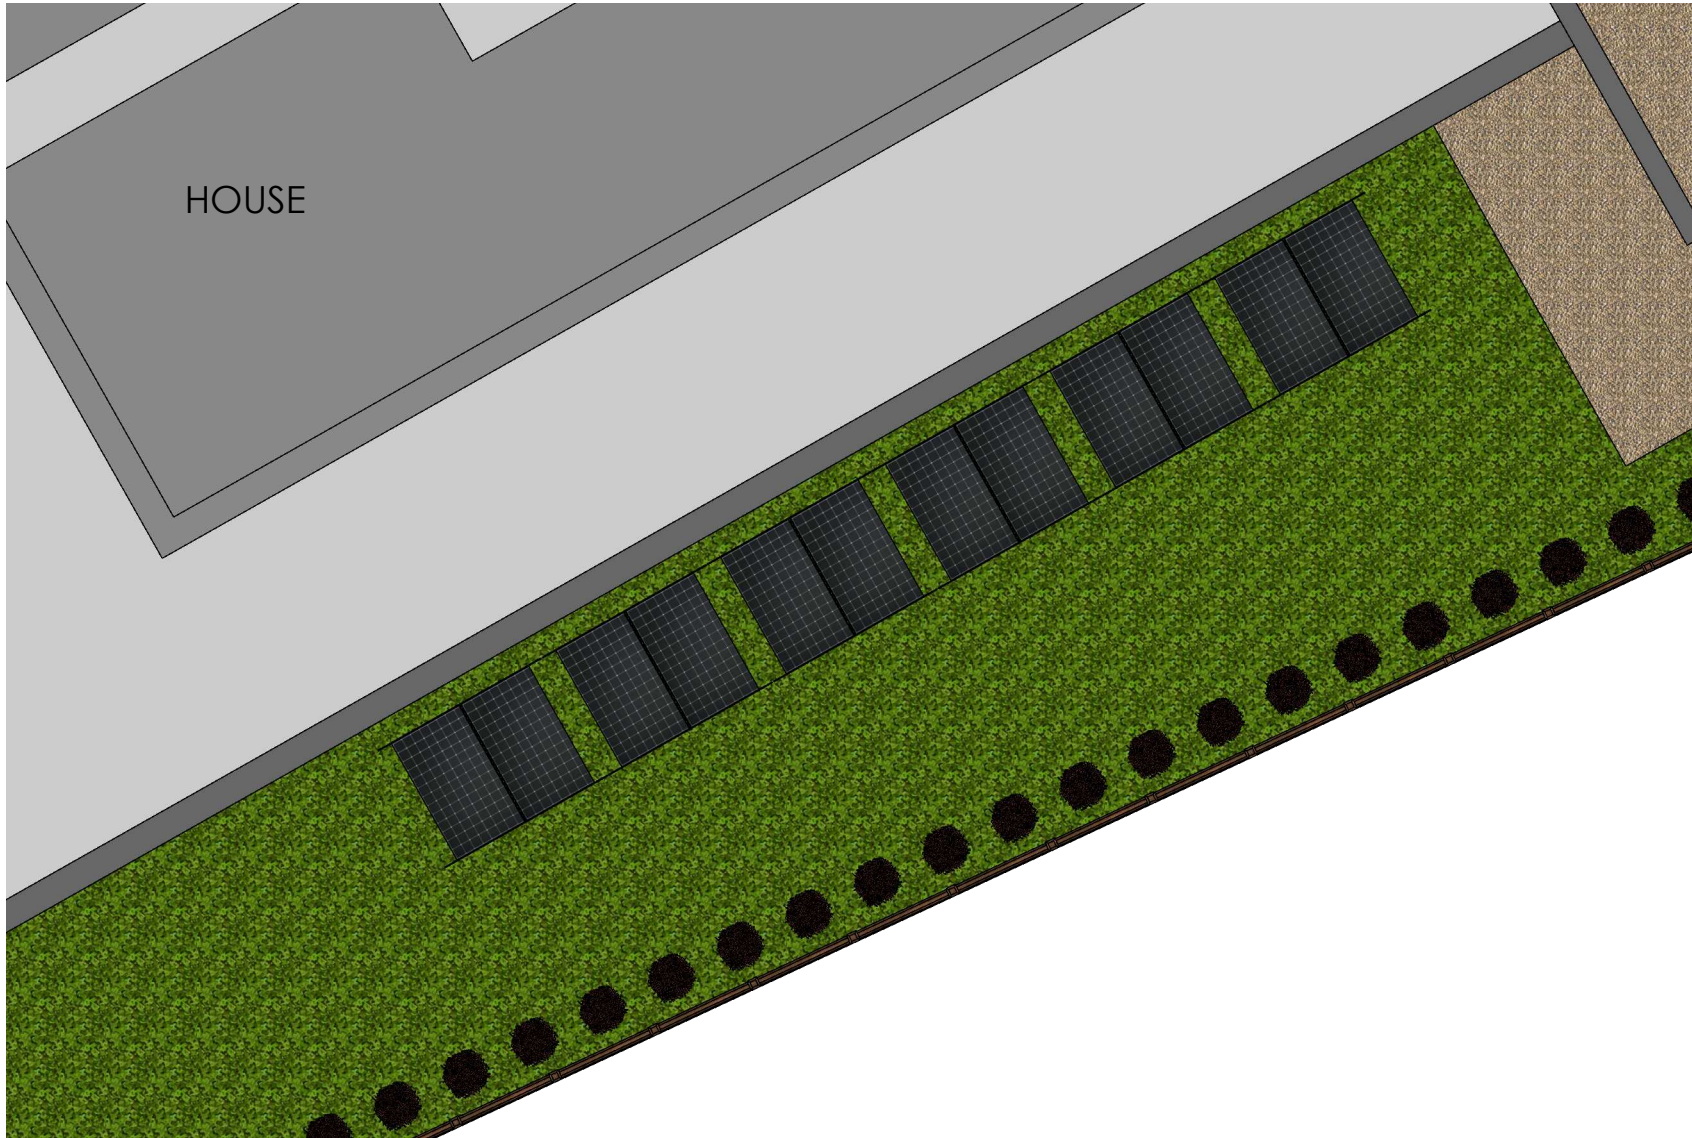

SPIRIT ENERGY

Spirit Energy

44 Portman Road, Reading, Berkshire,
RG30 1EA
Telephone: 01189514490 Fax:
01189514499

SITE
3 Windgate Meadow
RG29 1FZ

DESCRIPTION
Proposed Top Plan

CLIENT
Mr A Pearson

DATE 31/10/2023	SCALE 1:100@A4
DRAWN MGA	DRAWING NO. 33349-3
	REV B