



Top Plan - Proposed

1:250 @ A4

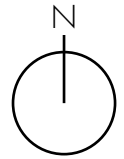

0m 2.5m 5m 10m

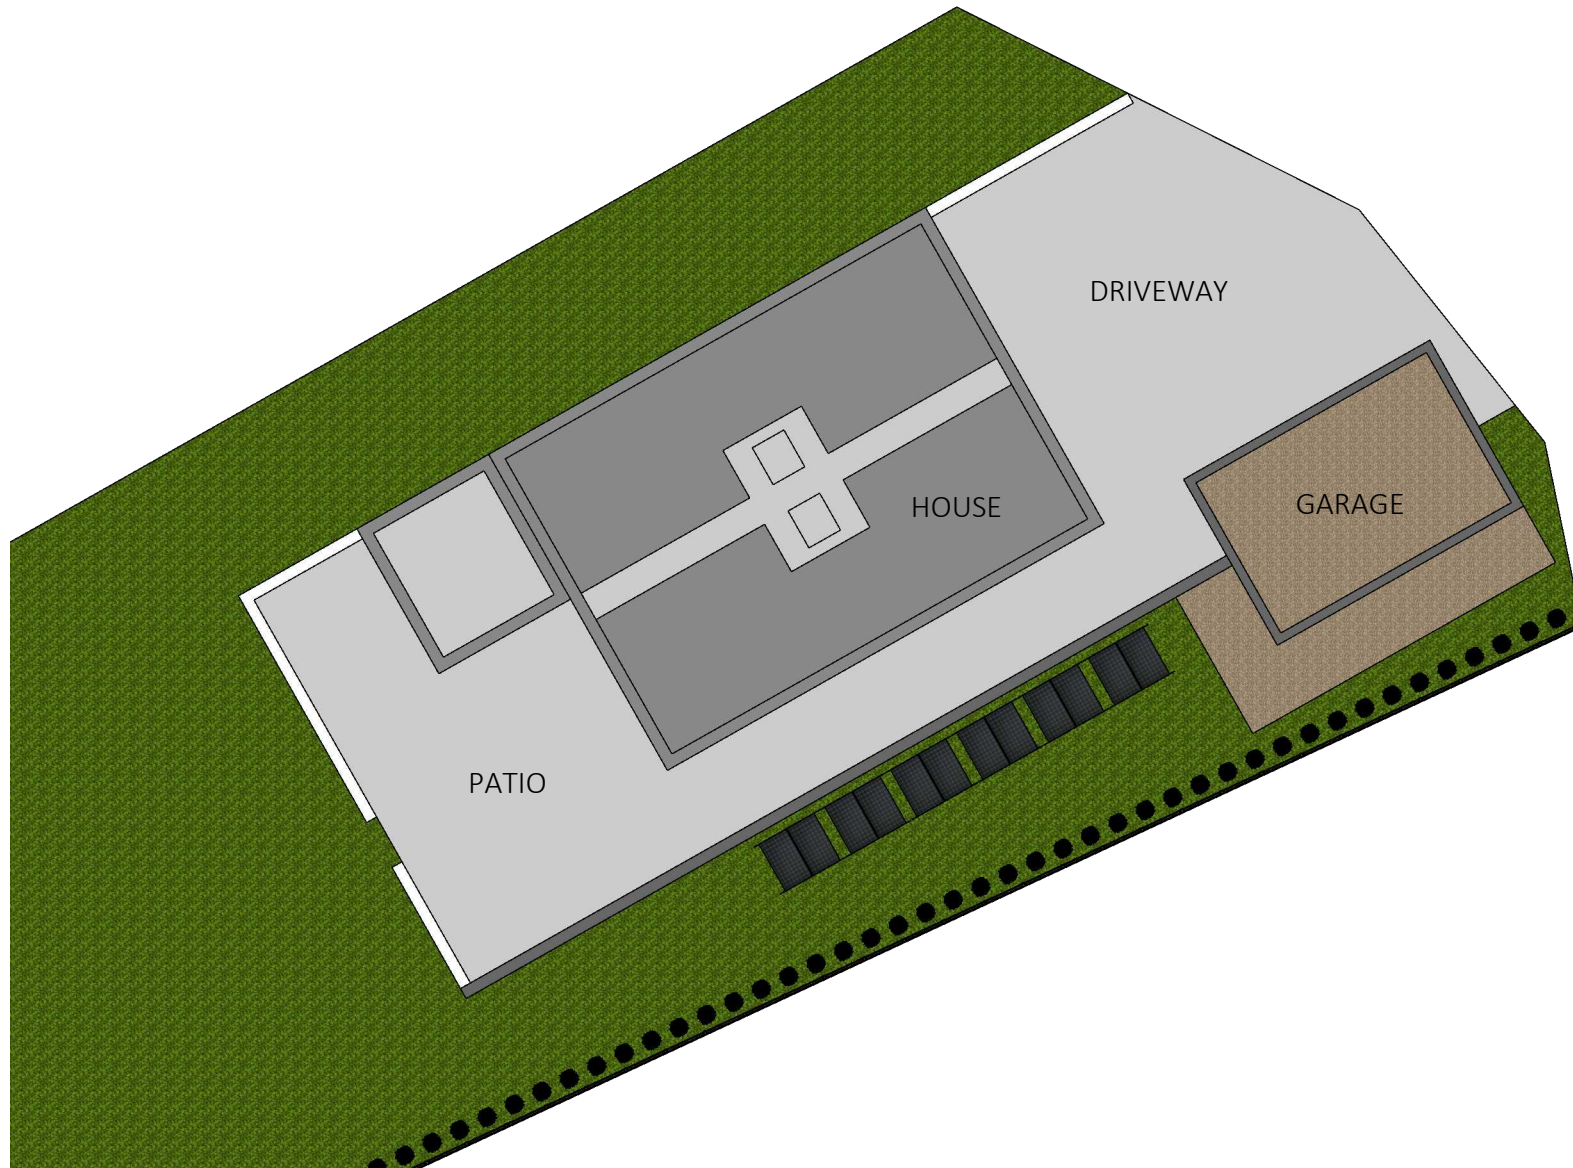

SPIRIT ENERGY

Spirit Energy

44 Portman Road, Reading, Berkshire,
RG30 1EA
Telephone: 01189514490 Fax:
01189514499

SITE
3 Windgate Meadow
RG29 1FZ

DESCRIPTION
Proposed Top Plan

CLIENT
Mr A Pearson

DATE 31/10/2023	SCALE 1:250@A4
DRAWN MGA	DRAWING NO 33349-2
	REV B