
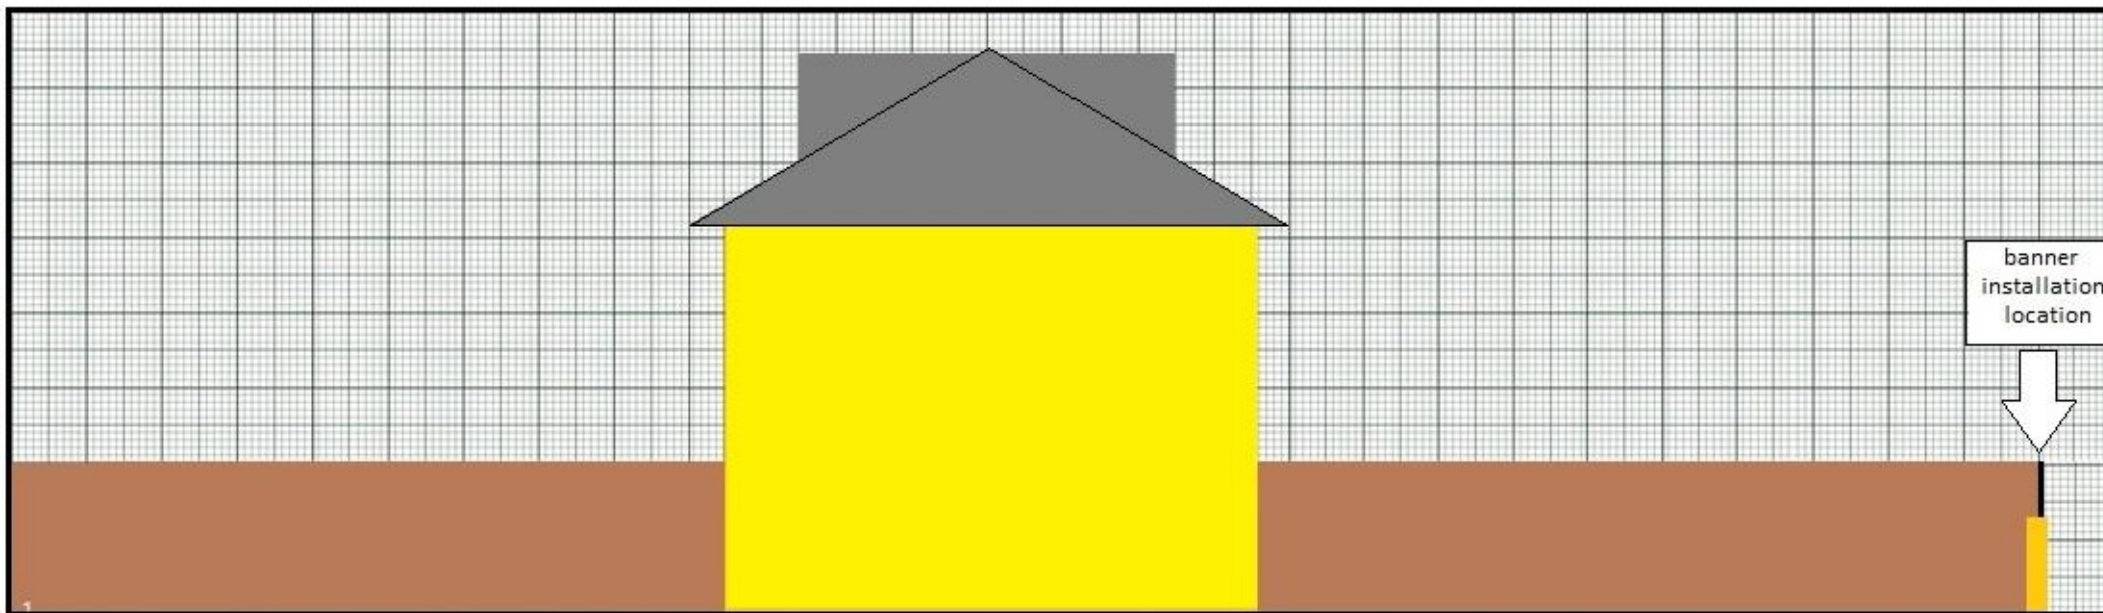


Proposed Side (N/W) Elevation

1:100

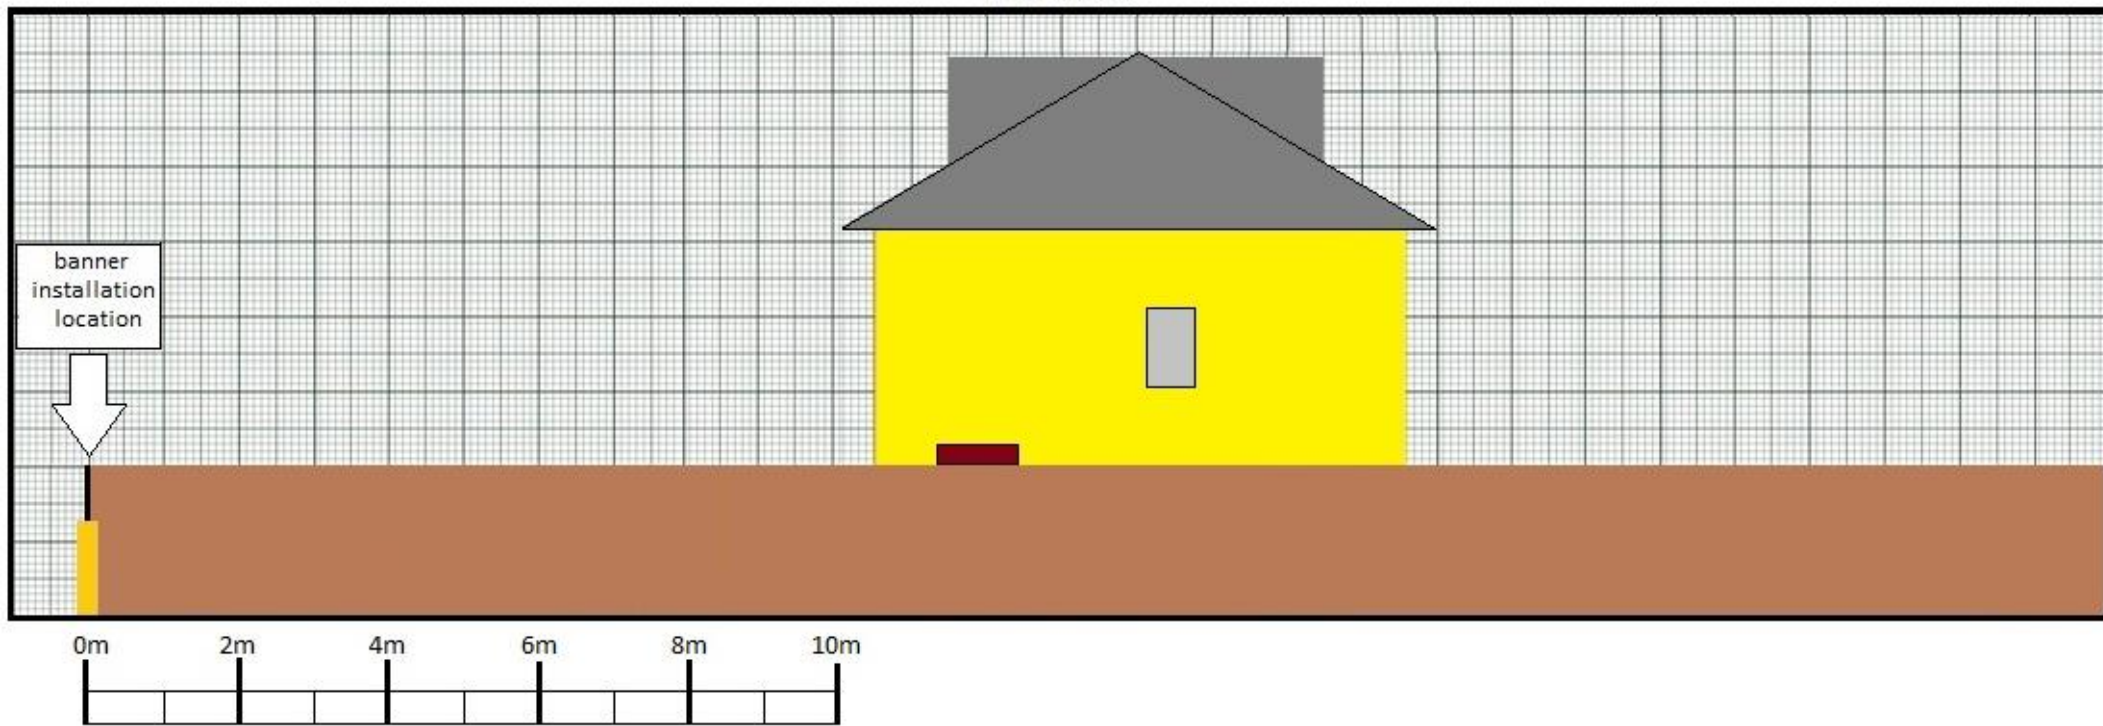

Proposed Side (S/E) Elevation