
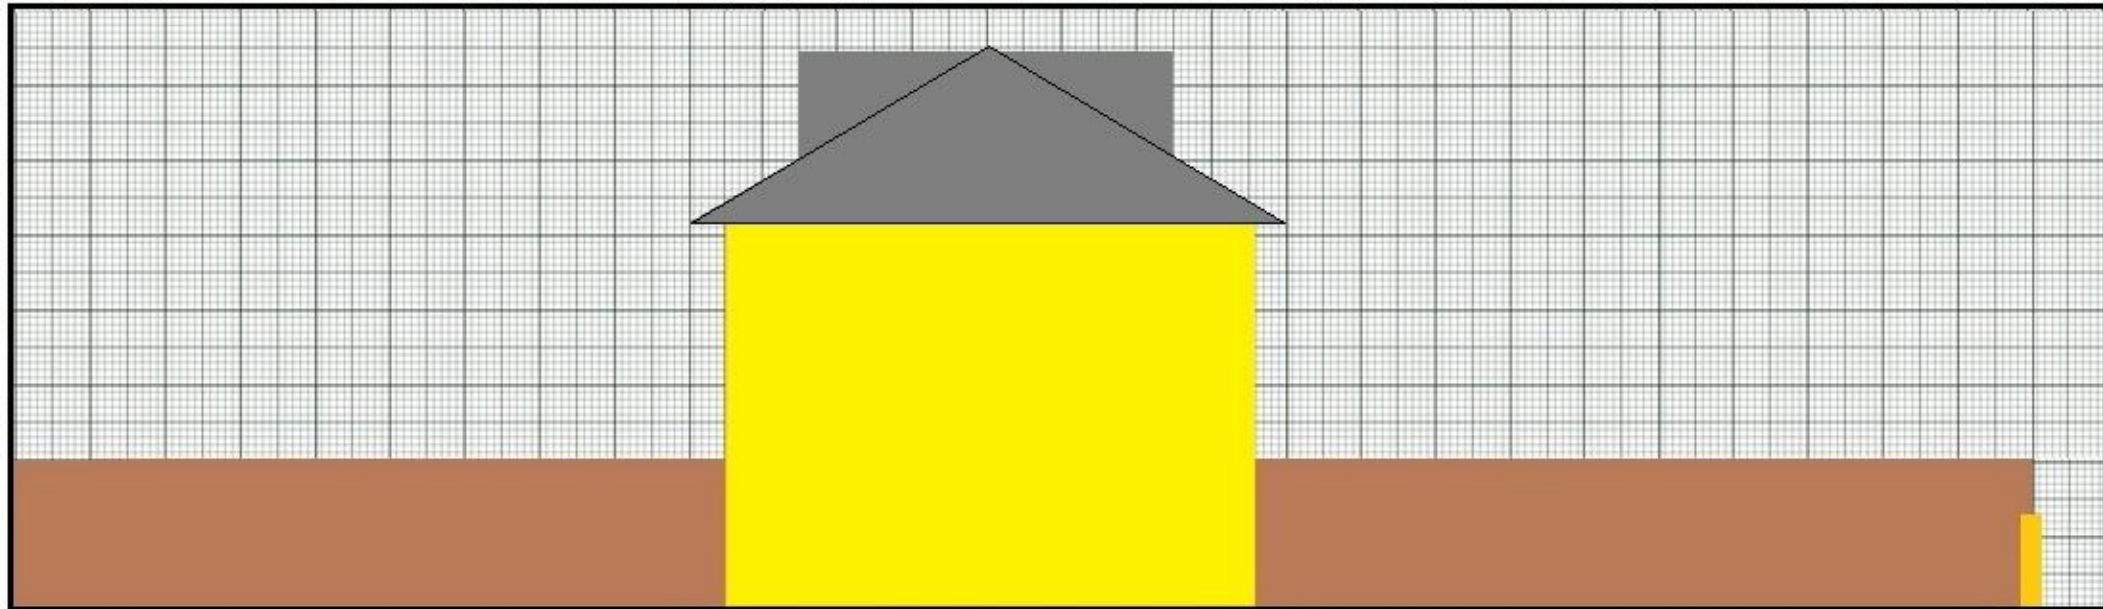
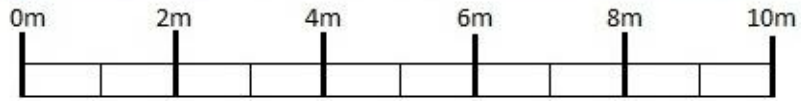


Existing Side (N/W) Elevation

1:100

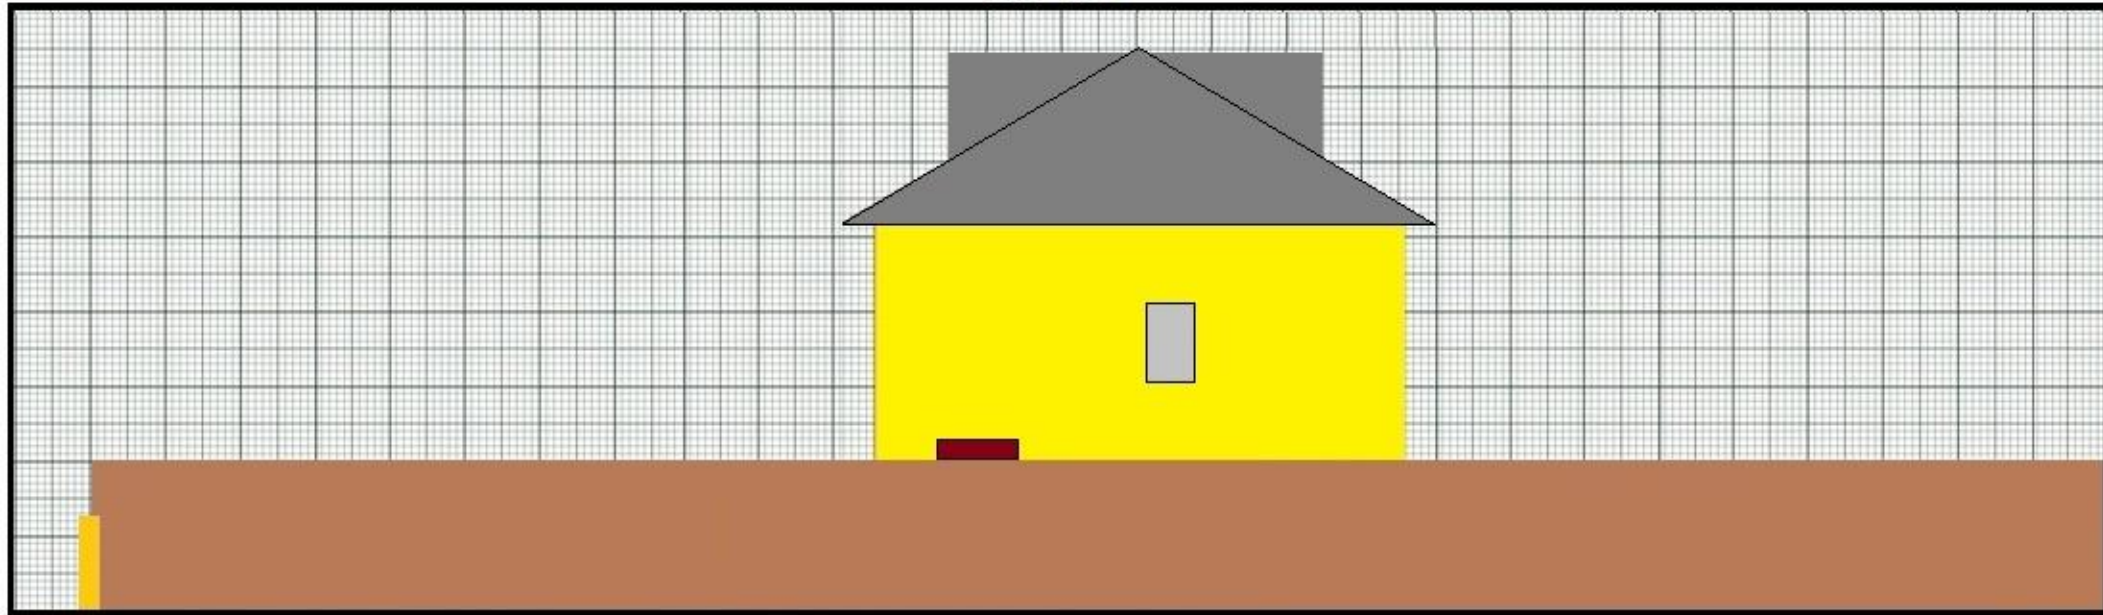

Existing Side (S/E) Elevation