



DVM Architects Ltd

4A Murray Street London NW1 9RE
Telephone 020 7485 2121
email studio@dvmarch.com

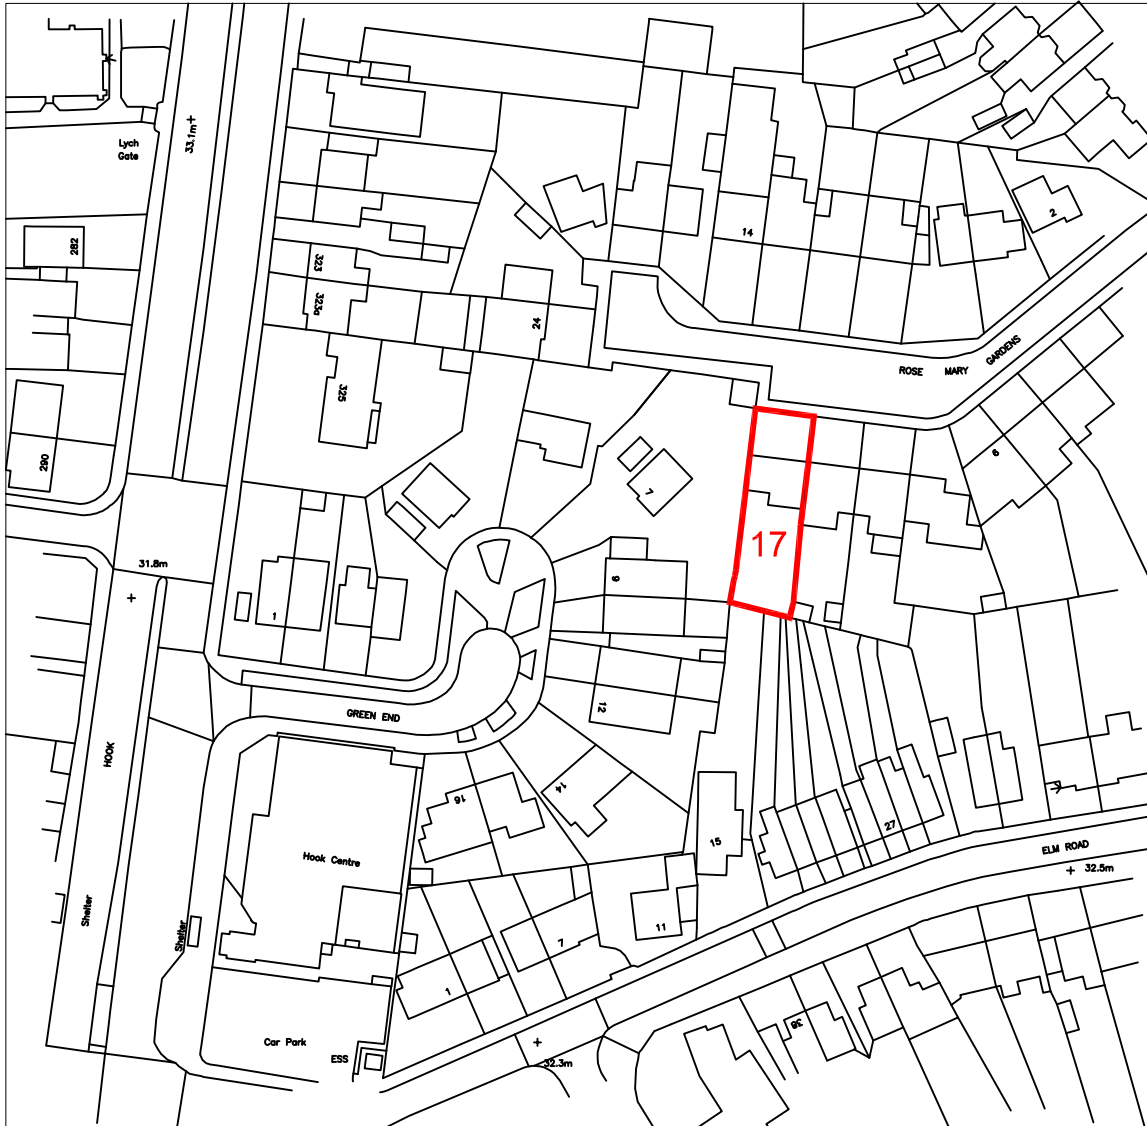

Ordnance Survey (c) Crown Copyright 2020. All rights reserved. Licence number 100022432

17 Rosemary Gardens
Chessington KT9 1AQ
site location plan
Drg no 1179-01

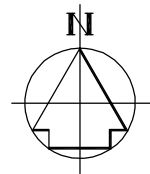

0 5 10 15 20 30 40 50

scale 1:1250 @ A4