



MATERIALS - ROOF IN SLATE BLUE CEMENT FIBRE SHEETS
 WALLS IN TANALIZED TIMBER YORKSHIRE BOARDS AND CONCRETE
 PANELS
 DOOR IN FLAT TIN SHEETS

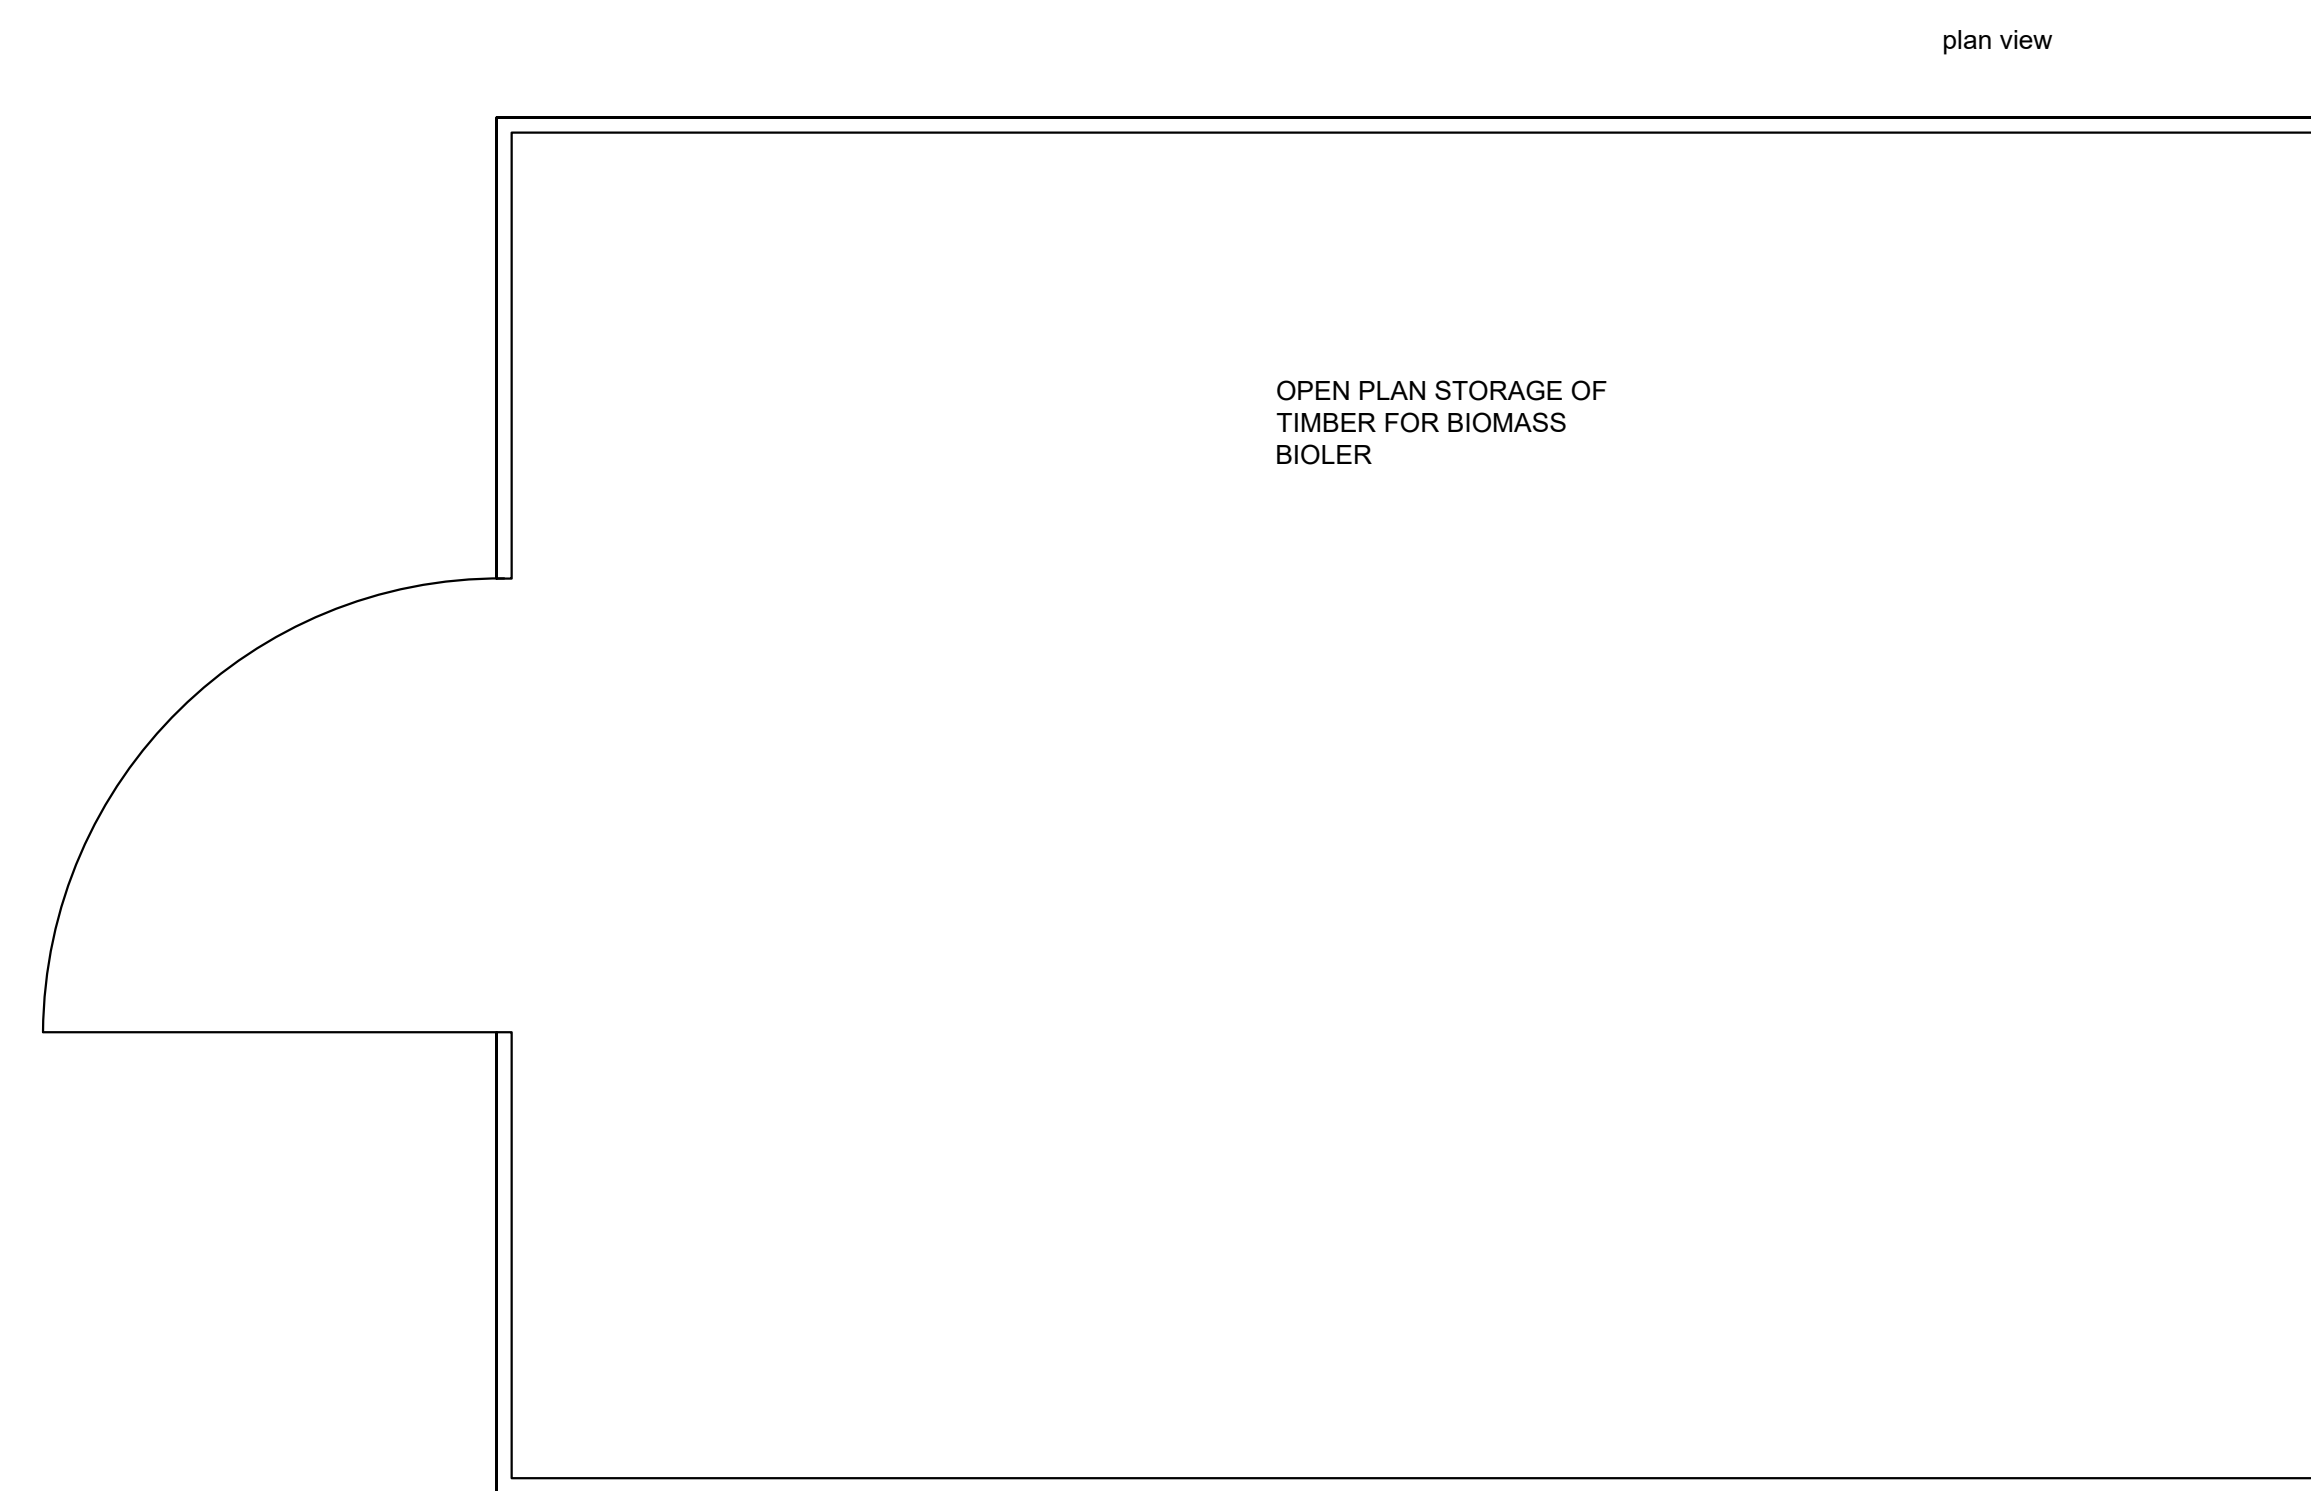

DRAWN BY:  Manning Consultancy Ltd	CLIENT: BL & EA CLARK	DATE: 30TH August 2023
	PROJECT: AGRICULTURAL STORAGE BUILDING (TIMBER FOR BIOMASS BOILER) LOCATION: BROADGATE FARM, BLEASDALE LANE, BLEASDALE, PRESTON PR3 1UR	DWG NO: MURC/8293 SCALE: 1:100, & 1:500 A0

Office A, Bradley Hill Farm, Cloughton
 on Brook, Preston, Lancashire, PR3 0GA
 Telephone 01995 640135
 Mobile 07813 296 287
 e-mail: mel@manning.org