
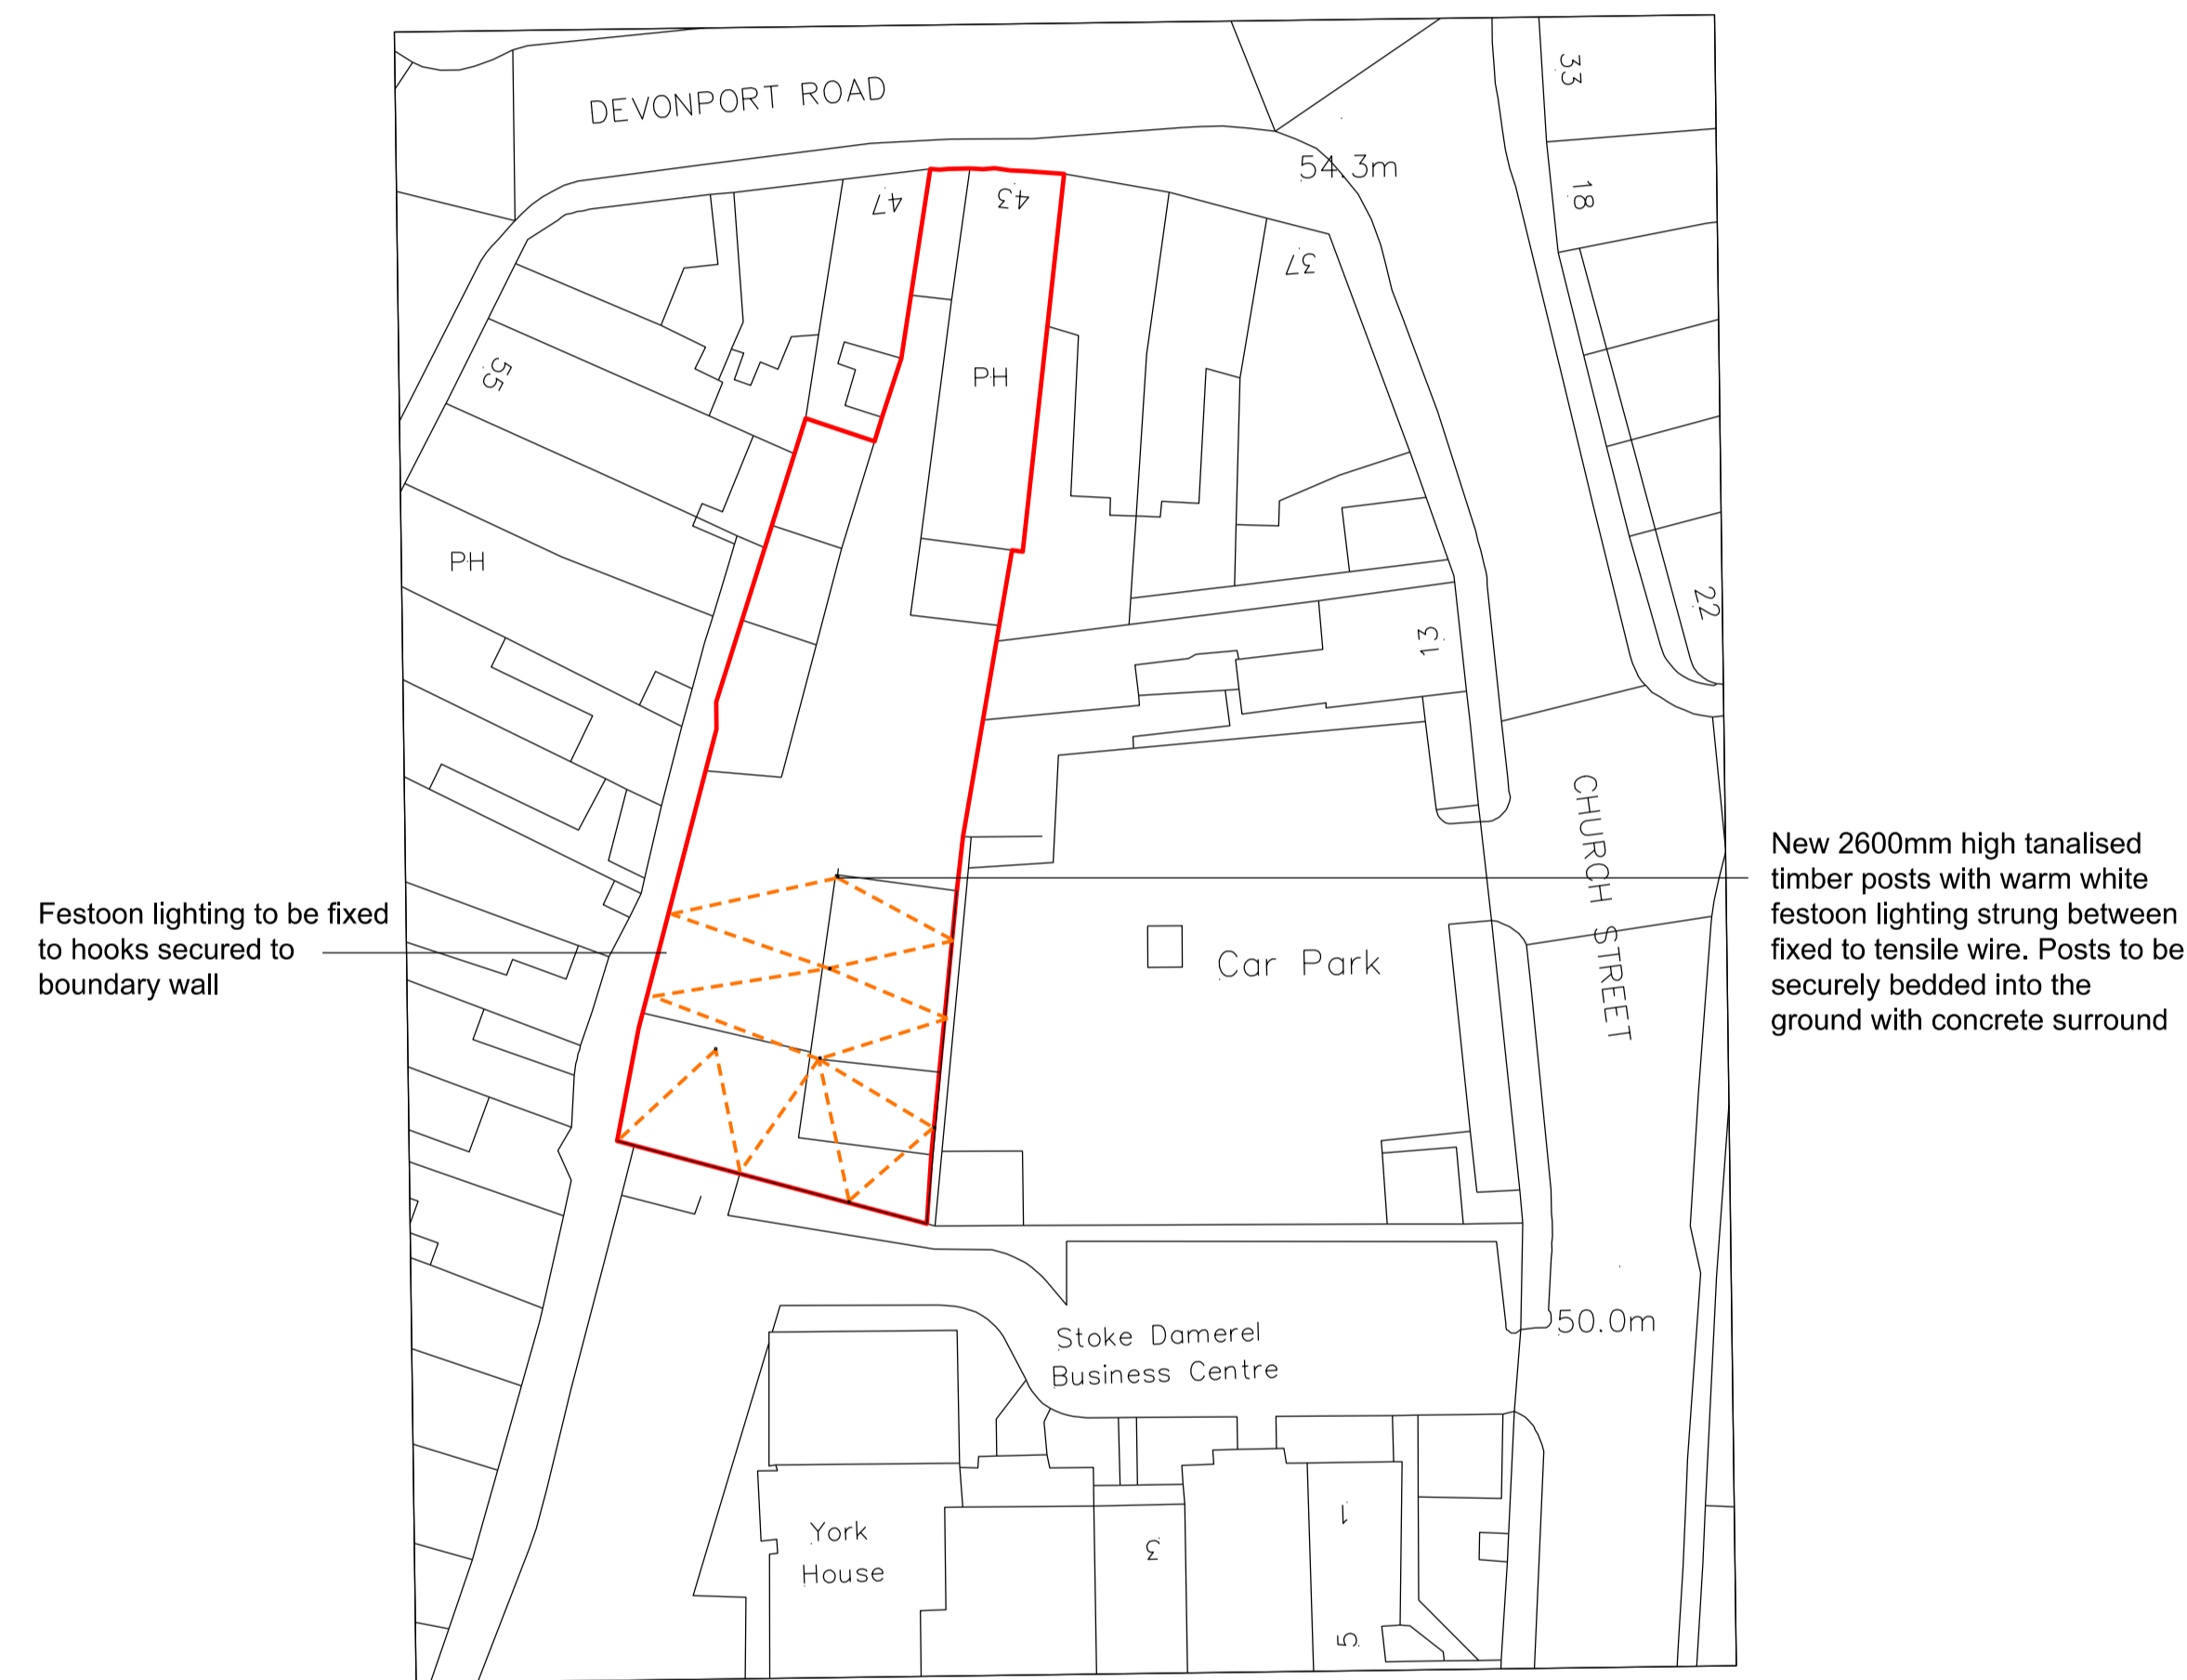



Copyright. This drawing and design and all the information contained therein is the sole copyright of Concept IDL and reproduction in any form is forbidden unless permission is obtained in writing.

CONTRACTORS PLEASE NOTE

- 1) This drawing must be read in conjunction with the specification / bill of quantities and related drawings. Any structural work must be carried out to the exact specification and requirements of the client's appointed structural engineer, and any amendments must have his express prior written authority.
- 2) All structural work must be inspected at all relevant stages by the structural engineer and the Local Authority's Building Surveyor and comply with their requirements. Any costs and claims for damages, loss of trade, etc. incurred by failing to do are the sole liability of the contractor.
- 3) Any discrepancies between drawings and/or drawings and specification, should be reported to the designer prior to any work commencing.

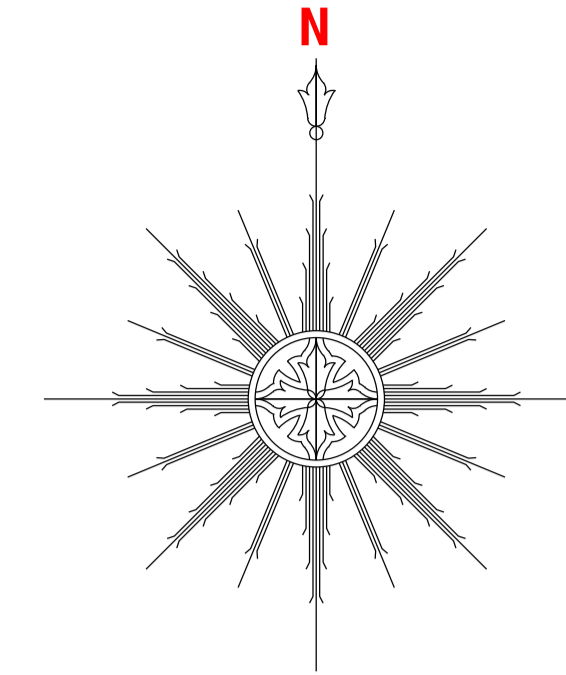

?Crown Copyright and database rights 2022 OS Licence no. 100041041

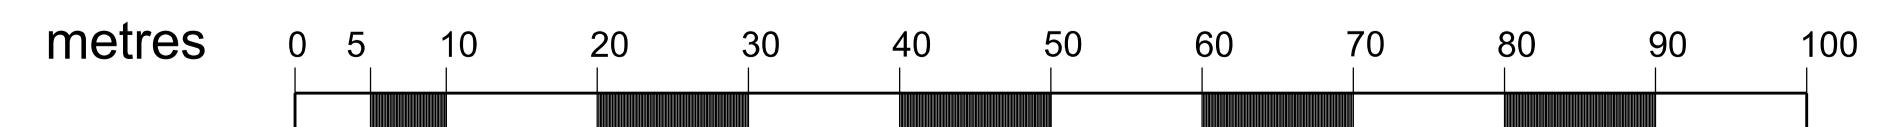

Date	Revisions	Int.

**concept** ● ● ● ● ● ●

Architecture - Interior Design - Project Management

Suit 1, Sheffield Business Park Ltd  
Sheffield Business Centre, Europa Link  
Sheffield, S9 1XZ  
Tel: 01709 371 170  
Email: office@concept-ides.co.uk  
Website: www.concept-ides.co.uk  
Facebook: www.facebook.com/conceptidl

Client  
**STAR PUBS AND BARS**

Job Title  
**Stoke Inn  
43 Devonport Road,  
Stoke,  
Plymouth,  
PL3 4DL**

Drawing Title  
**Proposed Block Plan**

Scale: **1:500 @ A1** Drawn By: **MS**

Date: **SEPT 2023** Checked By:

Orig.no. <b>2812-16</b>	Rev. 
----------------------------	----------