

General Notes
 All works to be carried out to the satisfaction of the local authority and should comply with current building regulations, relevant British standards, codes of practice, manufacturer's instructions / recommendations, NHBC recommendations and good building practices

All dimensions are to be checked on site prior to work commencing and any discrepancies notified to the client

Do not scale the drawings

All local authority approvals to be given in writing before any works start on site otherwise all work will be done at the clients own risk


The drawings are to be used for pricing and local authority approval purposes only and guidance to the contractor.

Any suspected omissions or discrepancies on the drawings should be notified to the client before work commences on site


"make good" means to carry out all local remedial work to components features and finishes which have been disturbed by other previous work under the contract and leave in a sound and neat condition, however it does not include, replacement of components or parts of the components and re-decoration

"to match existing" means to use products, materials and methods to match closely all visual characteristics and features of the existing work with joints and new work as inconspicuous as possible, all to approval of appearance.

Maps provided by Streetwise Maps Ltd
 © Crown Copyright. Licence Number 100047474

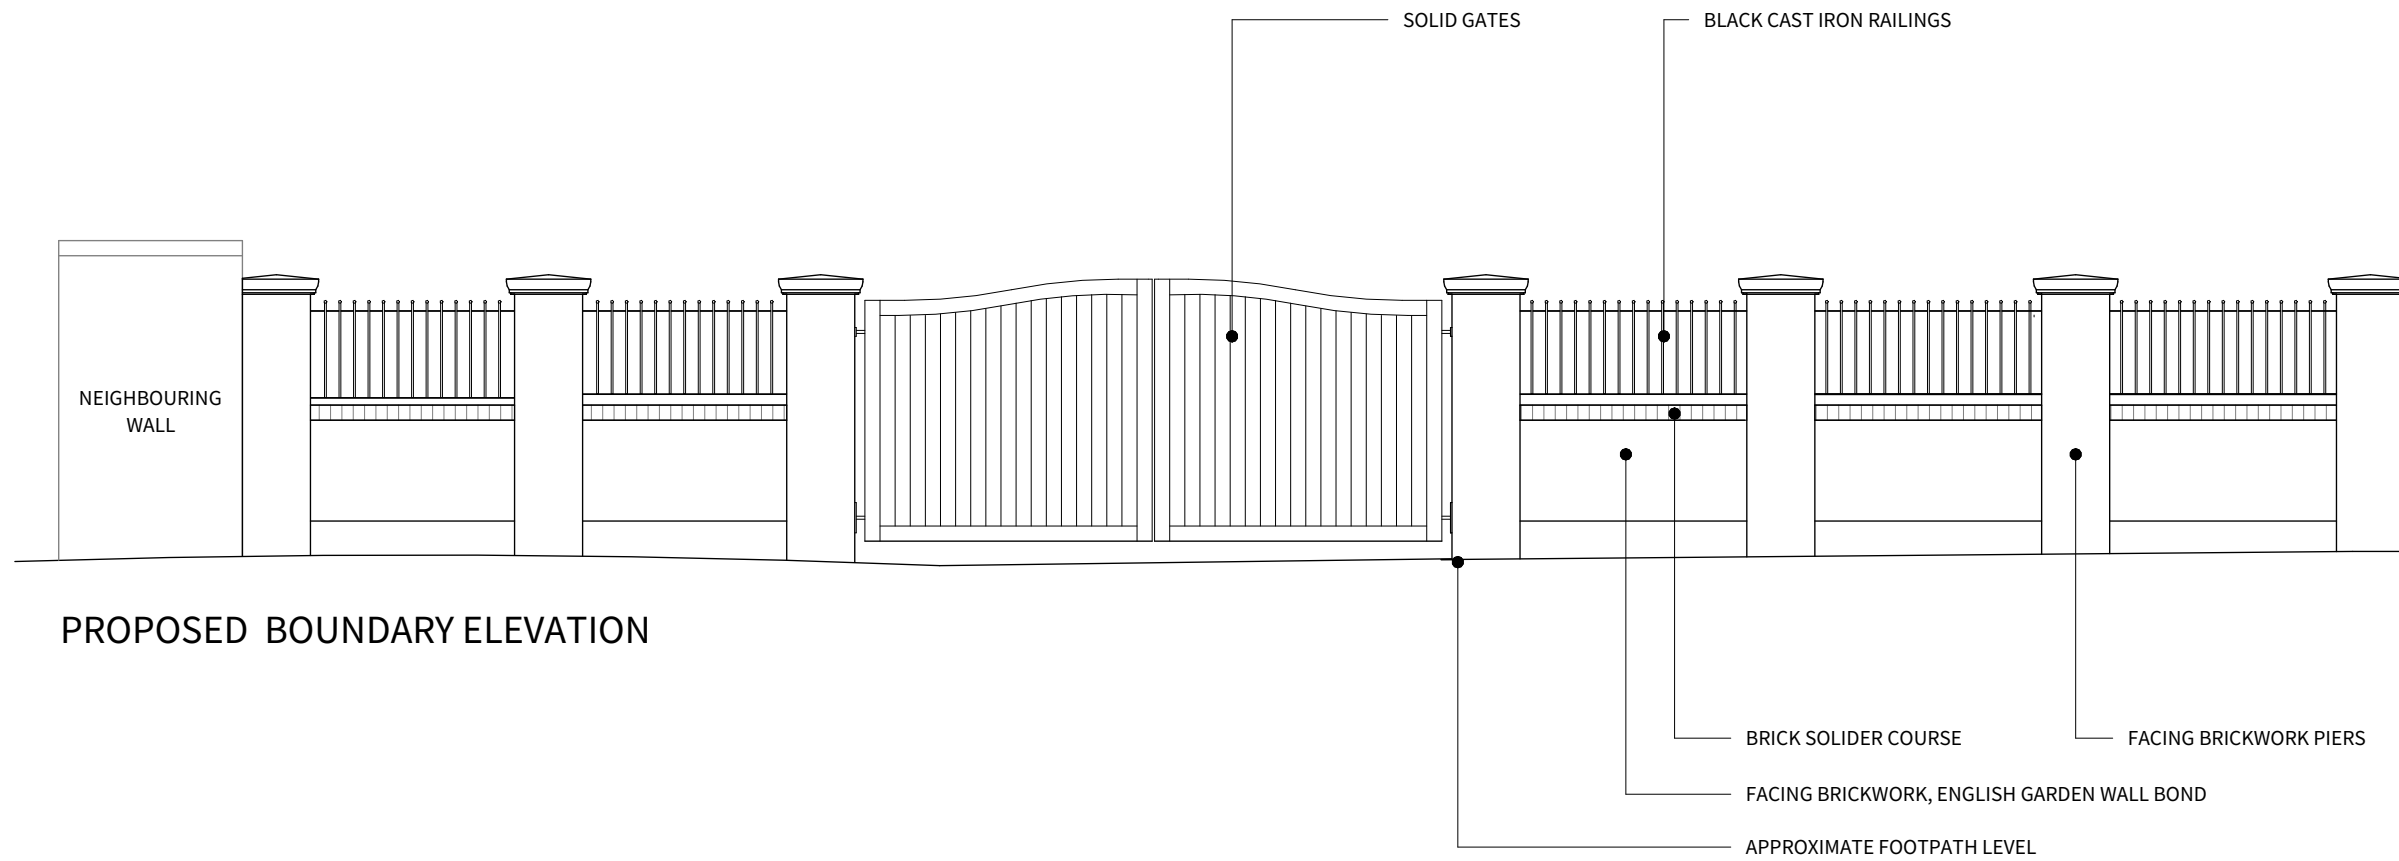


PROPOSED BOUNDARY ELEVATION

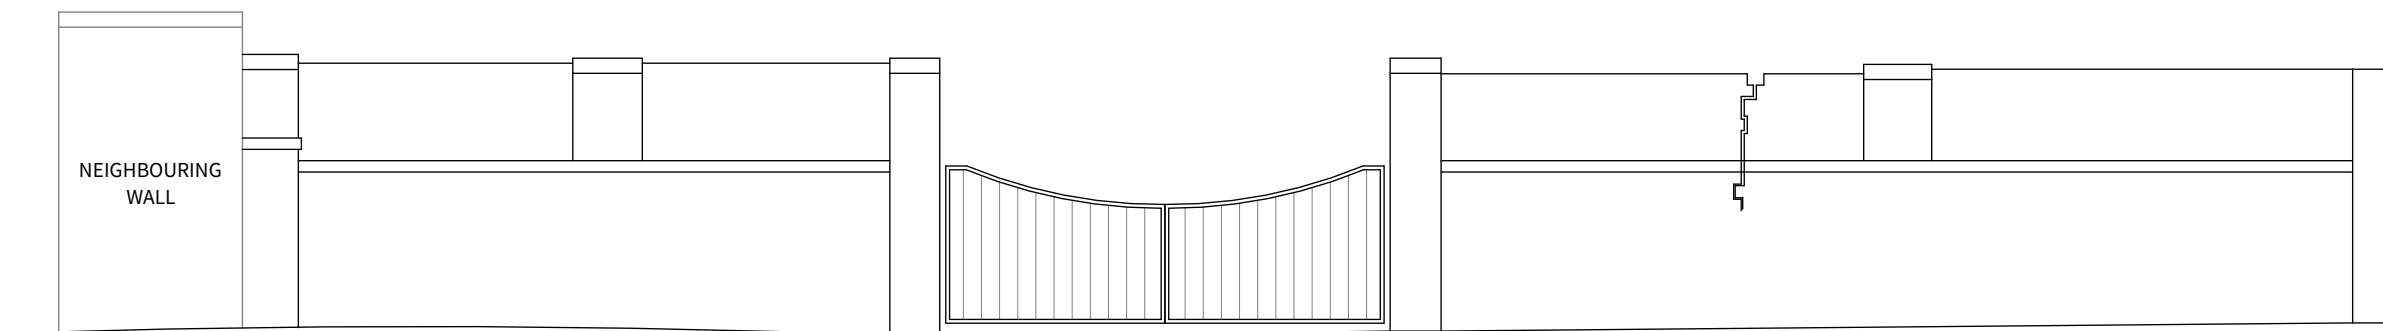

EXISTING BOUNDARY ELEVATION
 SINCE DEMOLISHED UNDER APPLICATION 22/00246/FULL

STATUS
PLANNING

PROJECT
Refurbishment and Extension
 1 The Avenue, Gosport, PO12 2JS

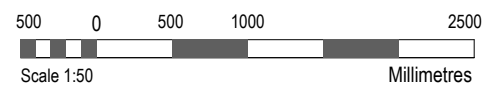

DRAWING
Proposed Boundary

DRAWING NUMBER
1022-ZZZ-NB-XX-DR-A-1300-H

project code - originator - volume - level - type - role - number - revision
 JP author -- checked by 13/04/22 date created

A3

REVISION SCHEDULE			
N°	Description	Date	By
B	Revised to Comment	30/04/2022	JP
C	Revised to Site Comments	19/05/2022	JP
D	Gates Revised	28/05/2022	JP
E	Gates revised to Pair, Hung	29/05/2022	JP
F	Revised Wall Design	02/05/2023	JP
G	Revised Height to Comments	11/07/2023	JP
H	Revised Gates	01/11/2023	JP