




PROPOSED SECTION A-A  
scale 1:50@A1, 1:100@A3

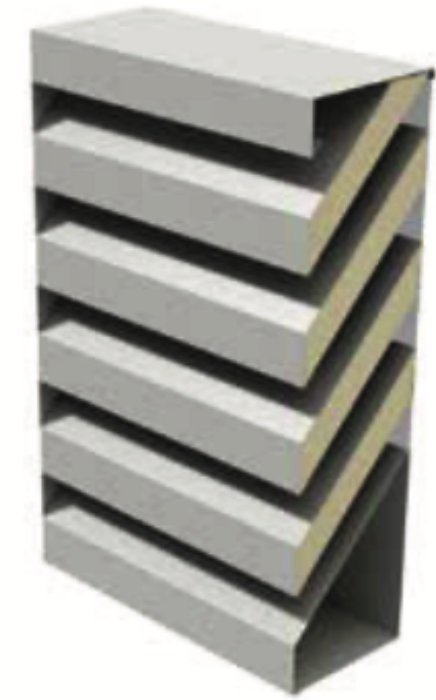



EXAMPLE OF ACOUSTIC LOUVRE  
scale NIS

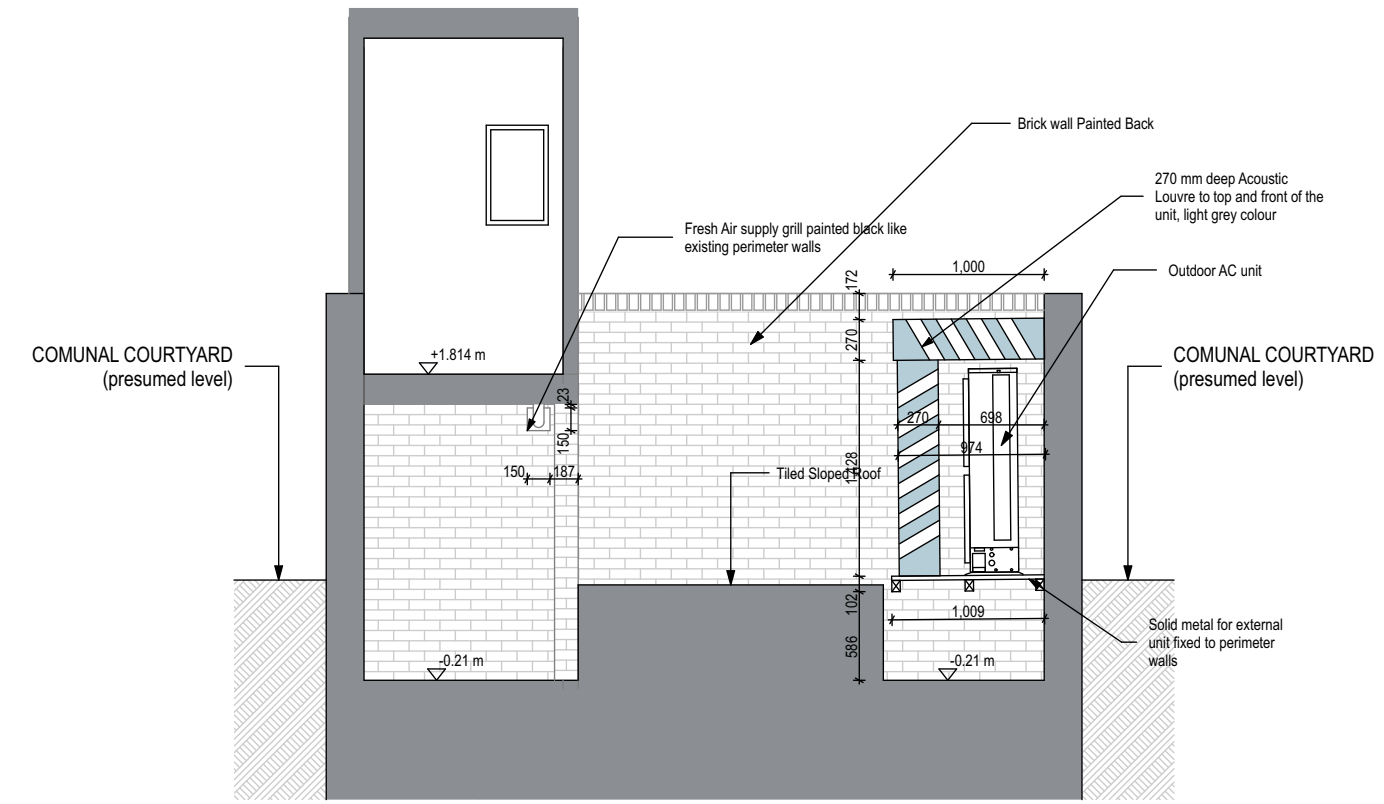

PROPOSED SECTION C-C  
scale 1:50@A1, 1:100@A3

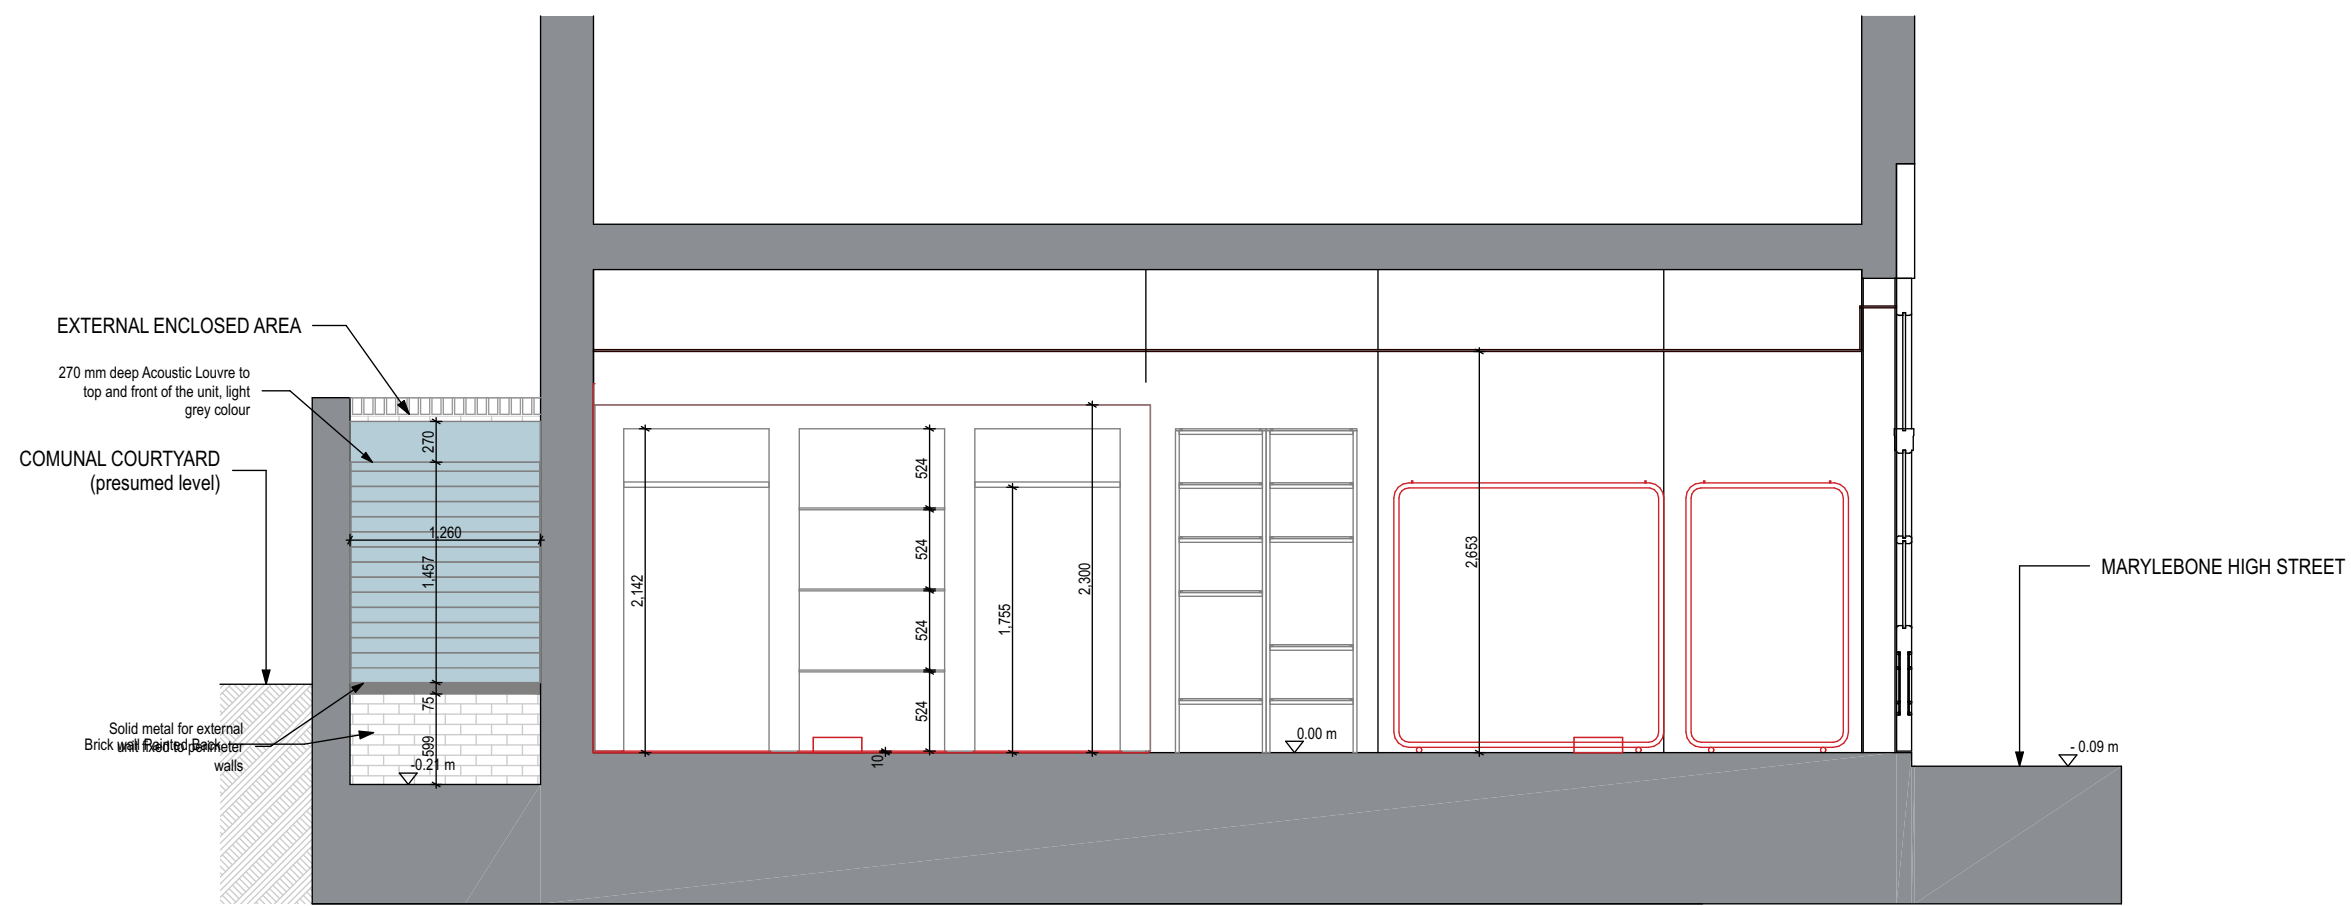

PROPOSED SECTION B-B  
scale 1:50@A1, 1:100@A3

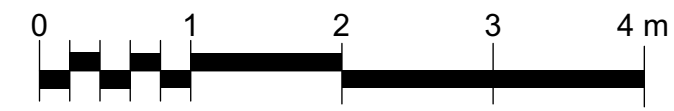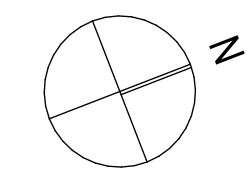

scale 1:50

Notes:  
All copyrights retained.  
All information remains the property of Gregori\_Chiarotti Projects Ltd. and may not be used for any purpose whatsoever, or reproduced through any medium without the written consent of Gregori\_Chiarotti Projects Ltd. No responsibility is accepted for unauthorised use.  
All information is subject to statutory consents, rights of light and survey.  
Do not scale from drawings - Use figured dimensions only and verify on site.

Rev.	Date	Dwn.	Description
------	------	------	-------------

Gregori   Chiarotti	
---------------------	--

Gregori | Chiarotti Projects  
United House North Road London N7 9DP  
Telephone +44 (0)20 7619 0522  
Facsimile +44 (0)20 7619 0532  
e-mail gc@gregori-chiarotti.com

Client:  
**GANNI**

Project:  
GANNI  
69 Marylebone High Street  
London  
W1U 5JJ

Status:  
**FOR APPROVAL**

Drawing:  
Proposed Sections A-A, B-B and C-C

Scale(s): 1:50 @ A2	Date: 29/08/2023	Dwn by: mv	Chd by: pc
Project No: 2317	Drawing No: 1300	Revision:	