




PROPOSED SECTION A-A
scale 1:50@A1, 1:100@A3

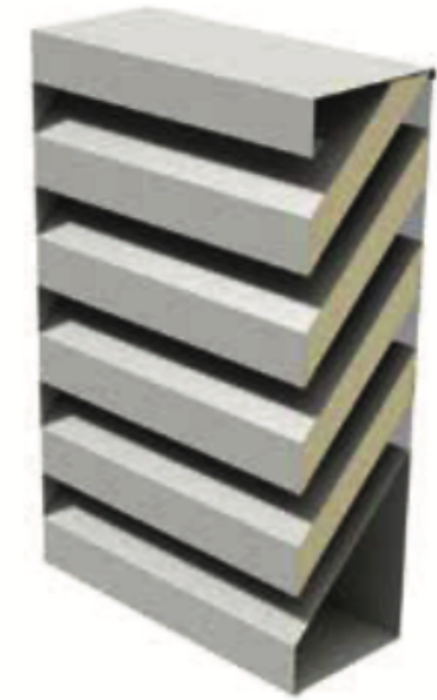



EXAMPLE OF ACOUSTIC LOUVRE
scale NIS

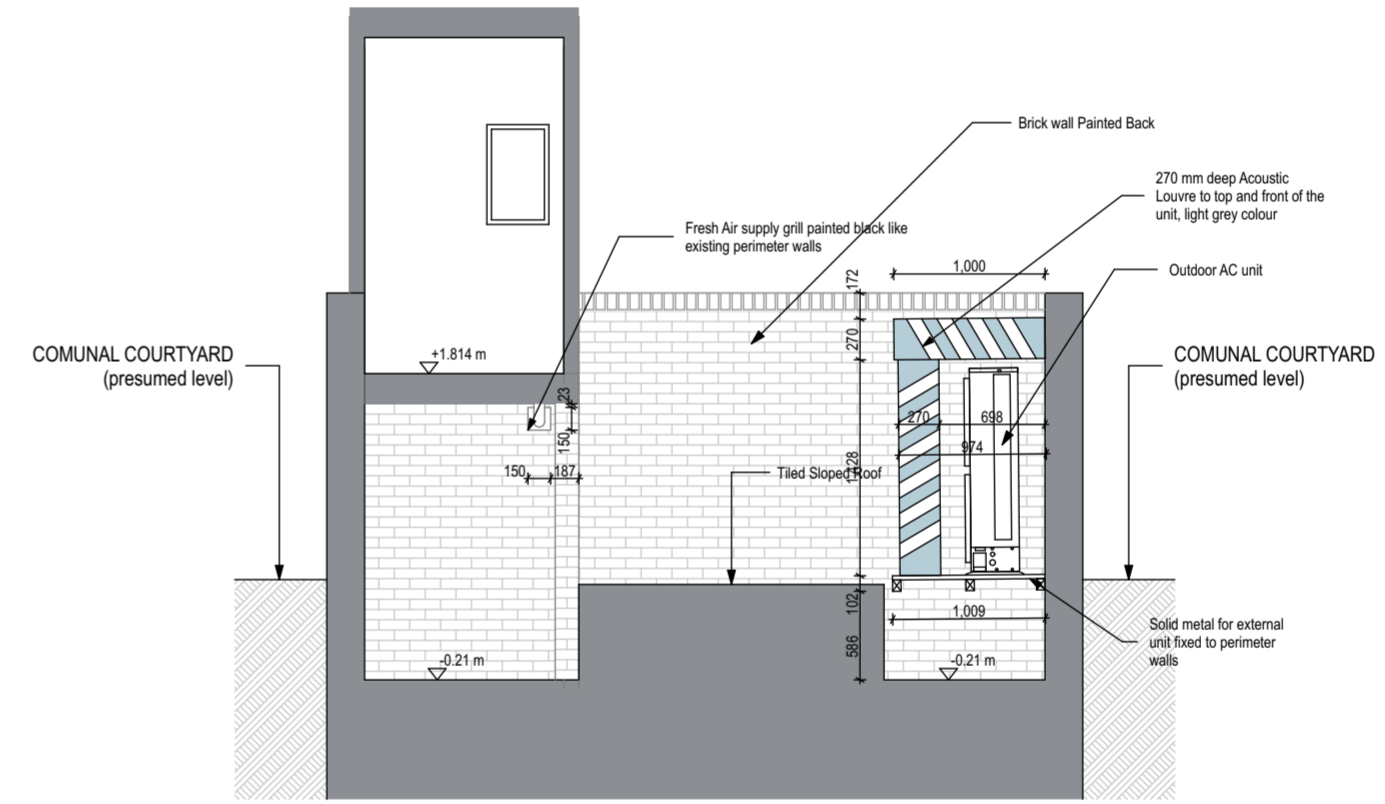

PROPOSED SECTION C-C
scale 1:50@A1, 1:100@A3

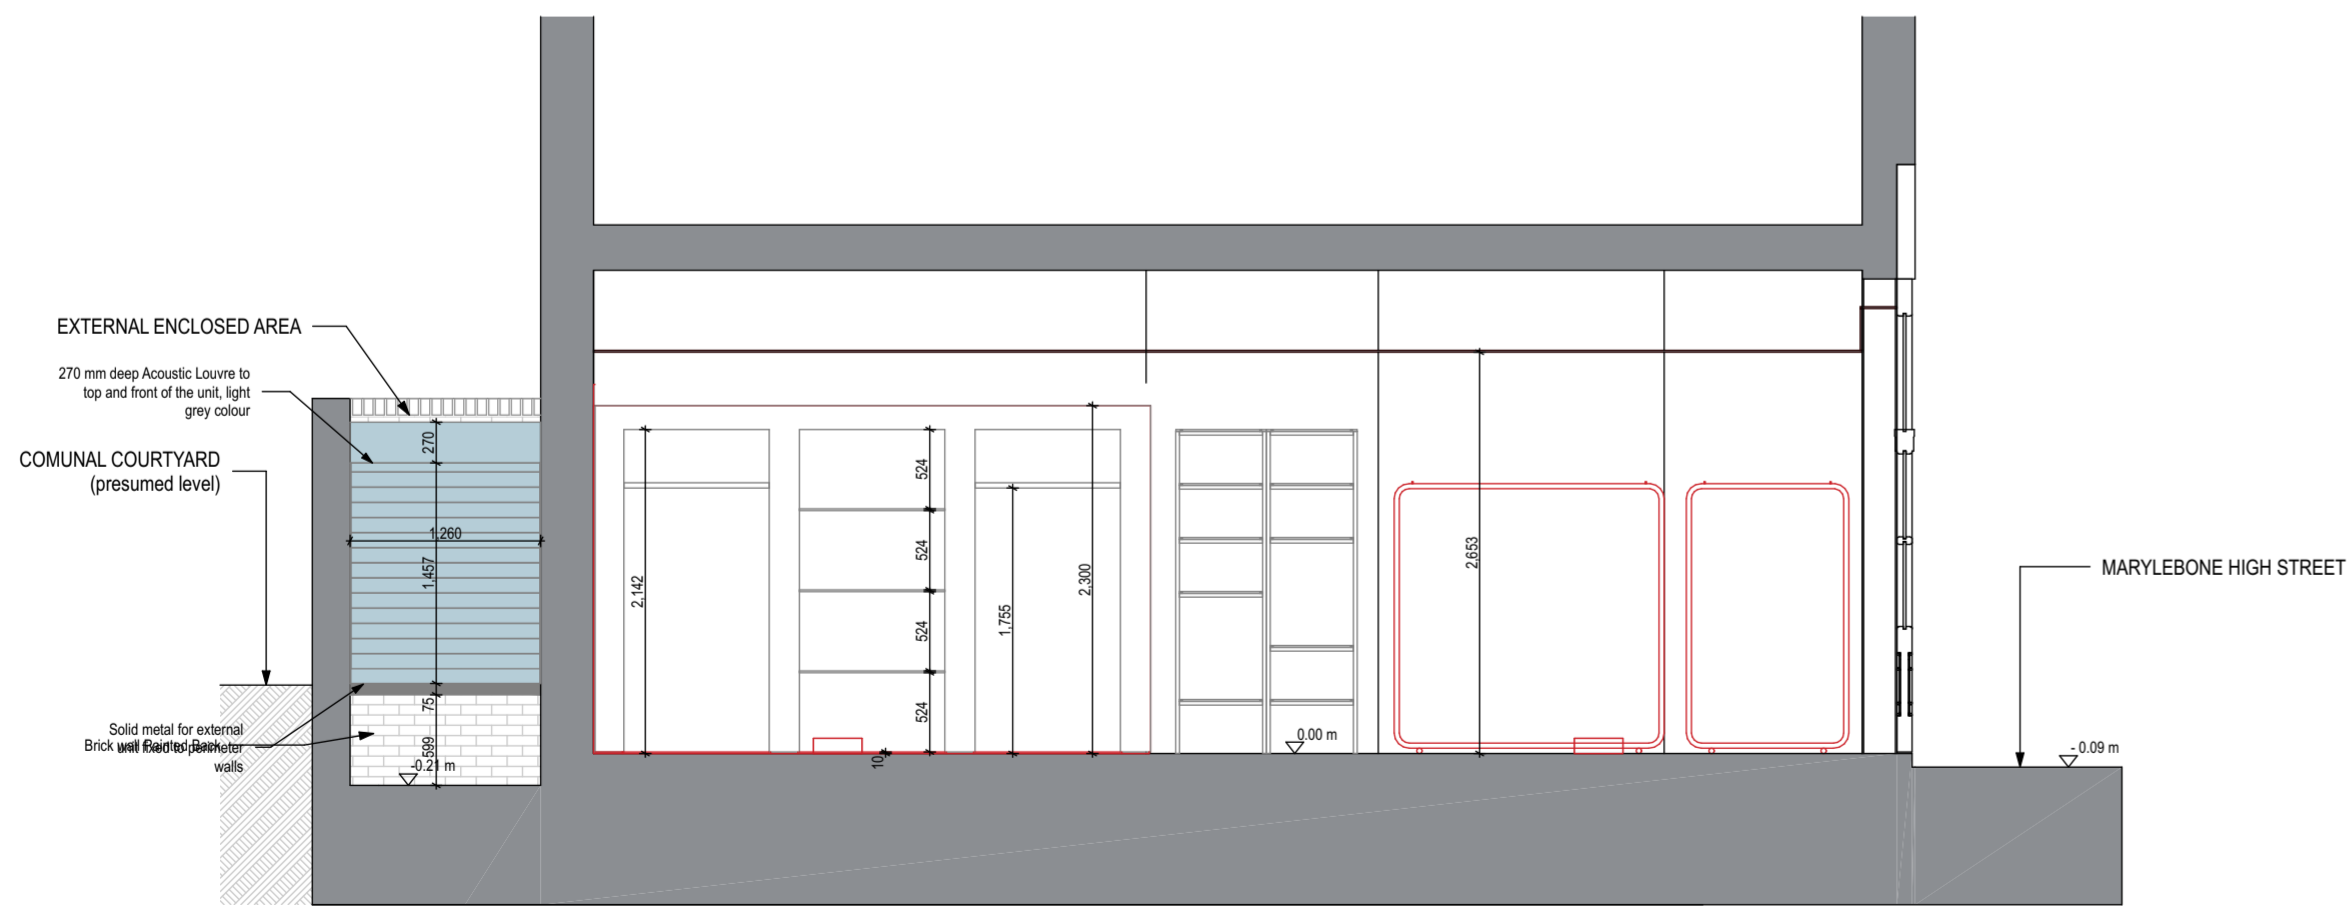

PROPOSED SECTION B-B
scale 1:50@A1, 1:100@A3

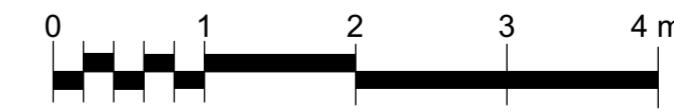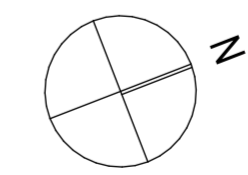

scale 1:50

Notes:
All copyrights retained.
All information remains the property of Gregori_Chiarotti Projects Ltd. and may not be used for any purpose whatsoever, or reproduced through any medium without the written consent of Gregori_Chiarotti Projects Ltd. No responsibility is accepted for unauthorised use.
All information is subject to statutory consents, rights of light and survey.
Do not scale from drawings - Use figured dimensions only and verify on site.

Rev.	Date	Dwn.	Description

Gregori | Chiarotti

Gregori | Chiarotti Projects
United House North Road London N7 9DP
Telephone +44 (0)20 7619 0522
Facsimile +44 (0)20 7619 0532
e-mail gc@gregori-chiarotti.com

Client:
GANNI

Project:
GANNI
69 Marylebone High Street
London
W1U 5JJ

Status:
FOR APPROVAL

Drawing:
Proposed Sections A-A, B-B and C-C

Scales:
1:50 @ A2
Date:
29/08/2023
Dwn by:
mv
Chd by:
pc
Project No:
2317
Drawing No:
1300
Revision: