


ORCHARD COTTAGE PROPOSED ELEVATIONS: EAST 1:50

Materials used for extensions will match those of the existing

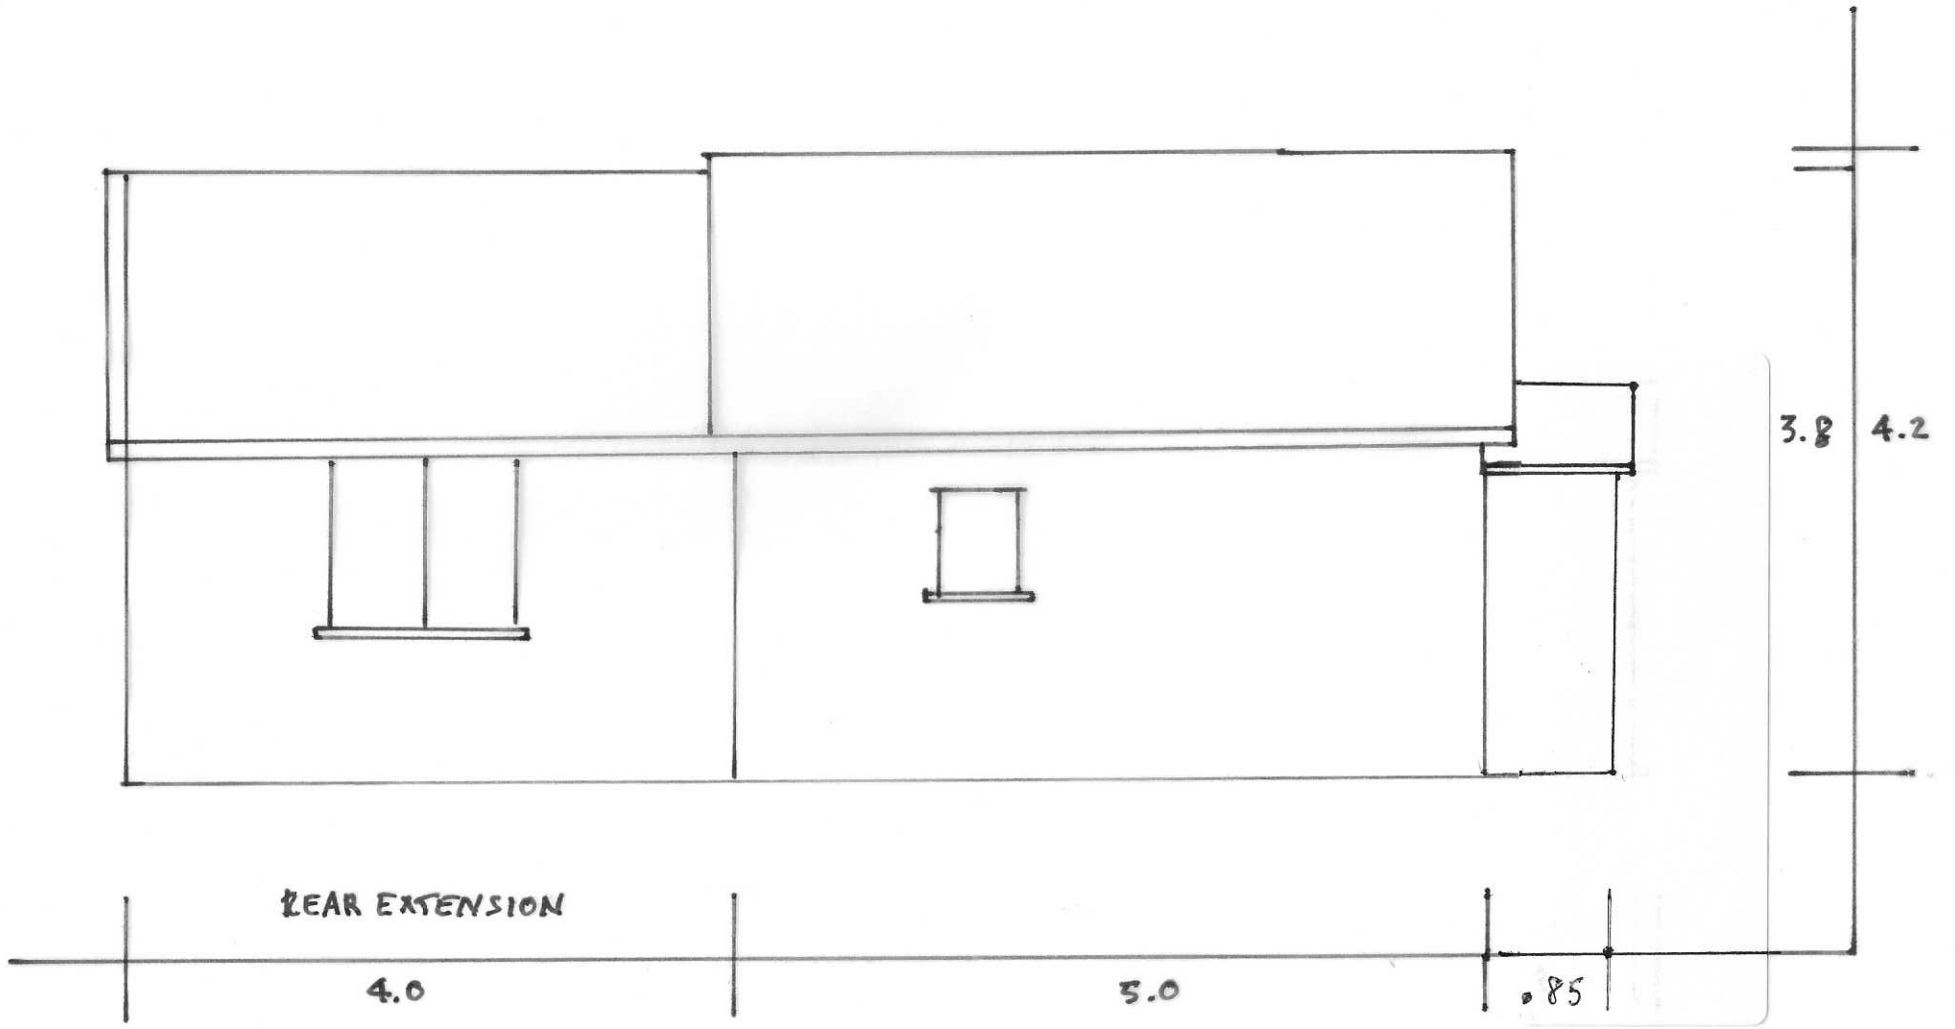

REAR EXTENSION

4.0

5.0

0.85

3.8

4.2

Porch amended 5/6/23