



1. SITE SECTION LOOKING WEST 1:200@A3

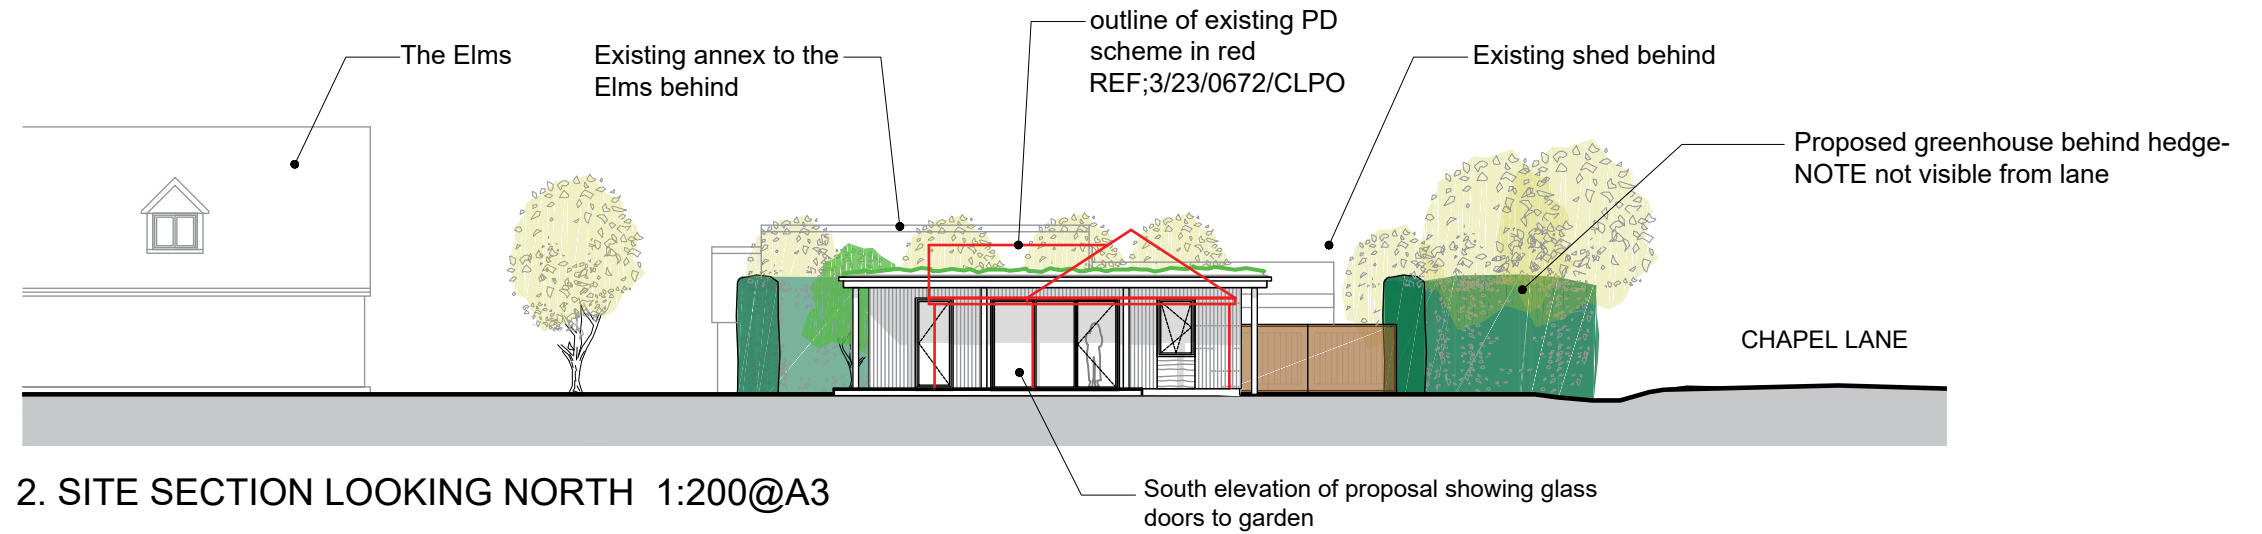

2. SITE SECTION LOOKING NORTH 1:200@A3

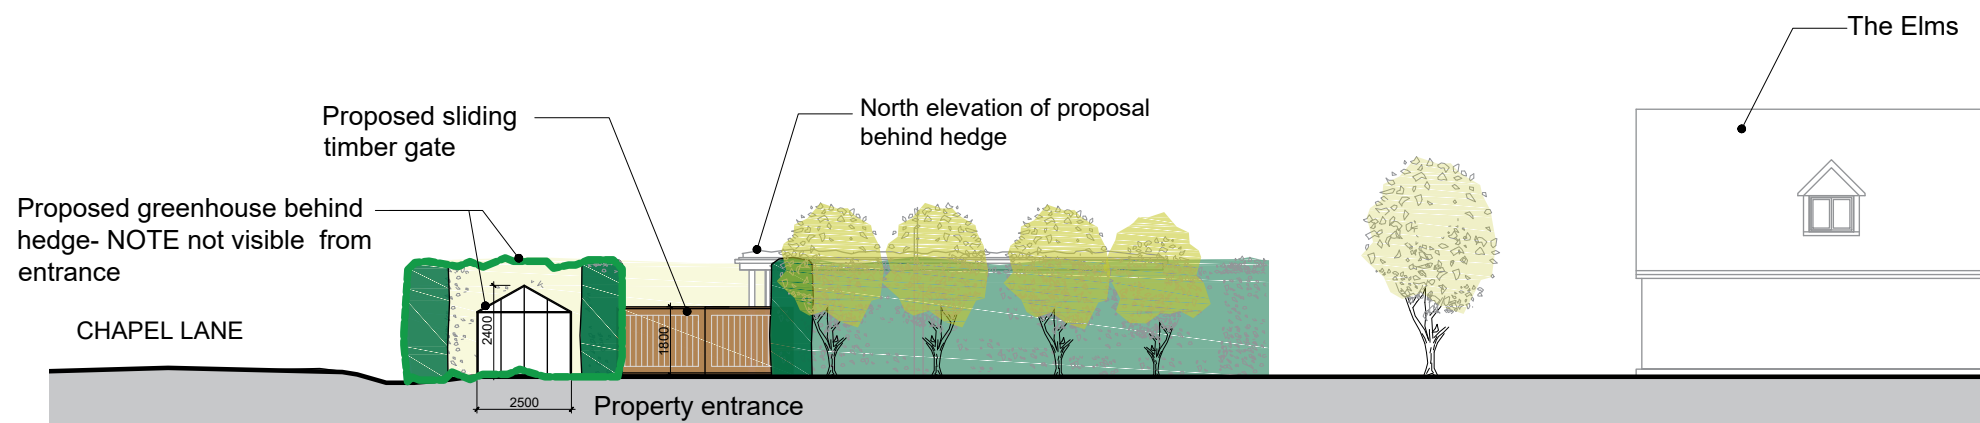

3. SITE SECTION LOOKING SOUTH 1:200@A3

Scale line@ 1:200



**FOR PLANNING**

Revisions A 26.10.23 Issued for planing B 31.10.23 Section 3 added  <small>1. This drawing and all the designs herein are the sole property of HAT and may not be used without written authorisation.          2. These drawings are not for construction and the contractor must verify all site dimensions and must notify HAT of any discrepancies.          3. All measurements in metric</small>	Project		Drawing	
	ORCHARD COTTAGE REPLACEMENT DWELLING		SITE SECTIONS WITH EXISTING	
	Scale	Date	Drawing No	Revision
1:200@A3	SEPT 2023	276_SE-01	B	

**HNT**  
ARCHITECTURE / INTERIORS

22A Iliffe Yard  
London SE17 3QA  
tel: +44(0)207 703 2270  
info@hatarch.co.uk  
www.hatarch.co.uk