


Drawing Reference: Proposed 5 - rev B
Drawing Title: Proposed West Elevation

ORCHARD COTTAGE PROPOSED EXTENSIONS: WEST 1:50

Materials used for extensions will match those of the existing

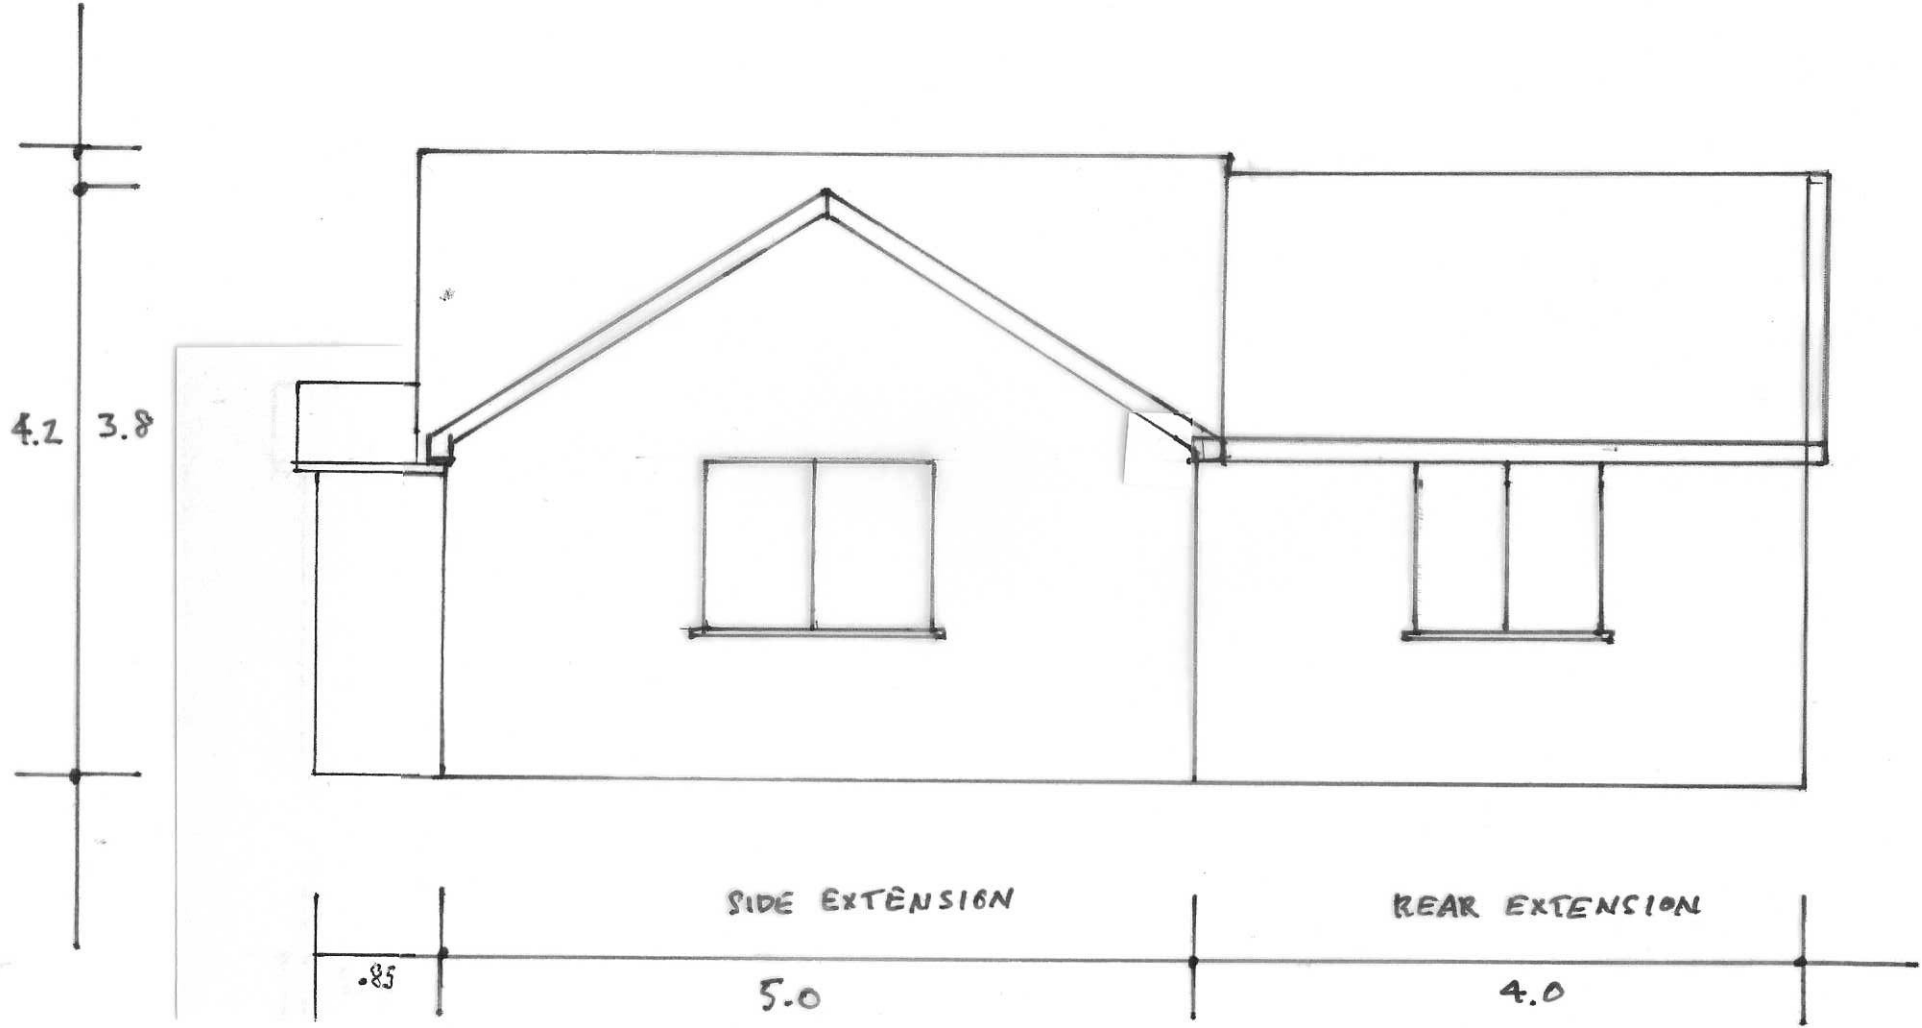

Porch amended 5/6/23