


Location Plan

Site Address: The Powder House, Road Between Gore Lane And Kettle Green Lane, Barwick, High Cross, SG11 1DA

Date Produced: 01-Nov-2023

Scale: 1:1250 @A3

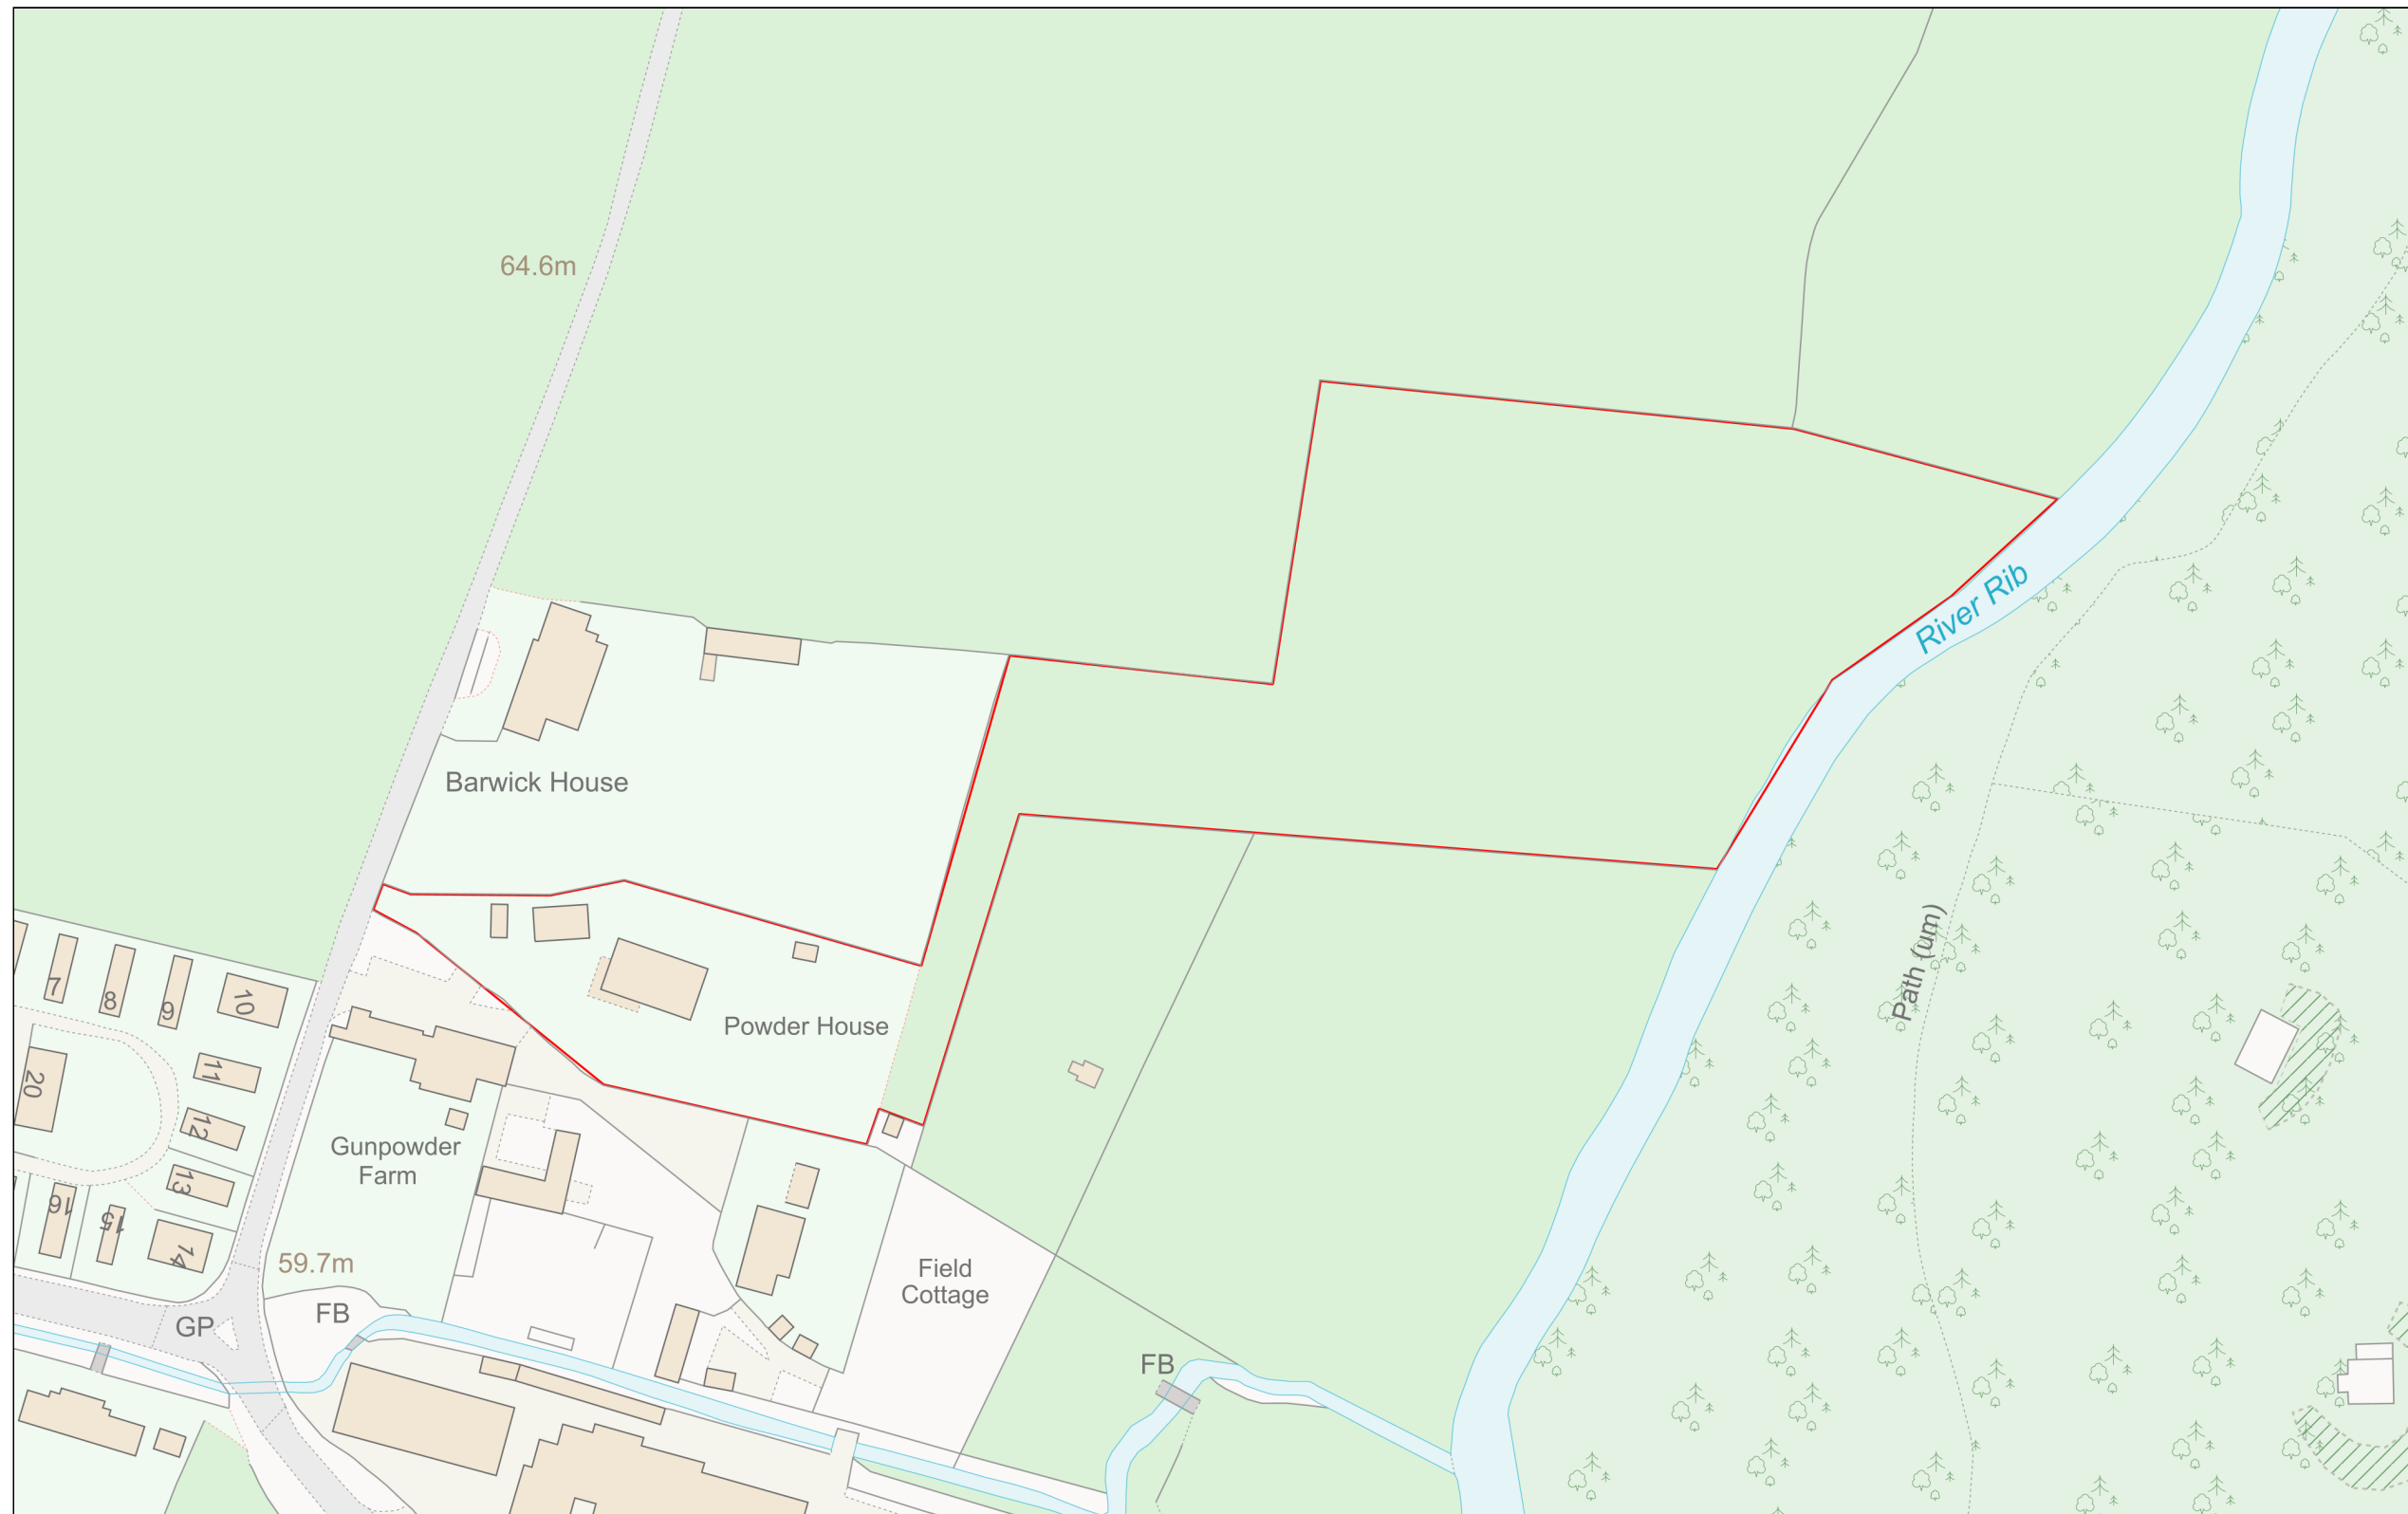

Planning Portal Reference: PP-12573941v1

