


LEFT FLANK ELEVATION

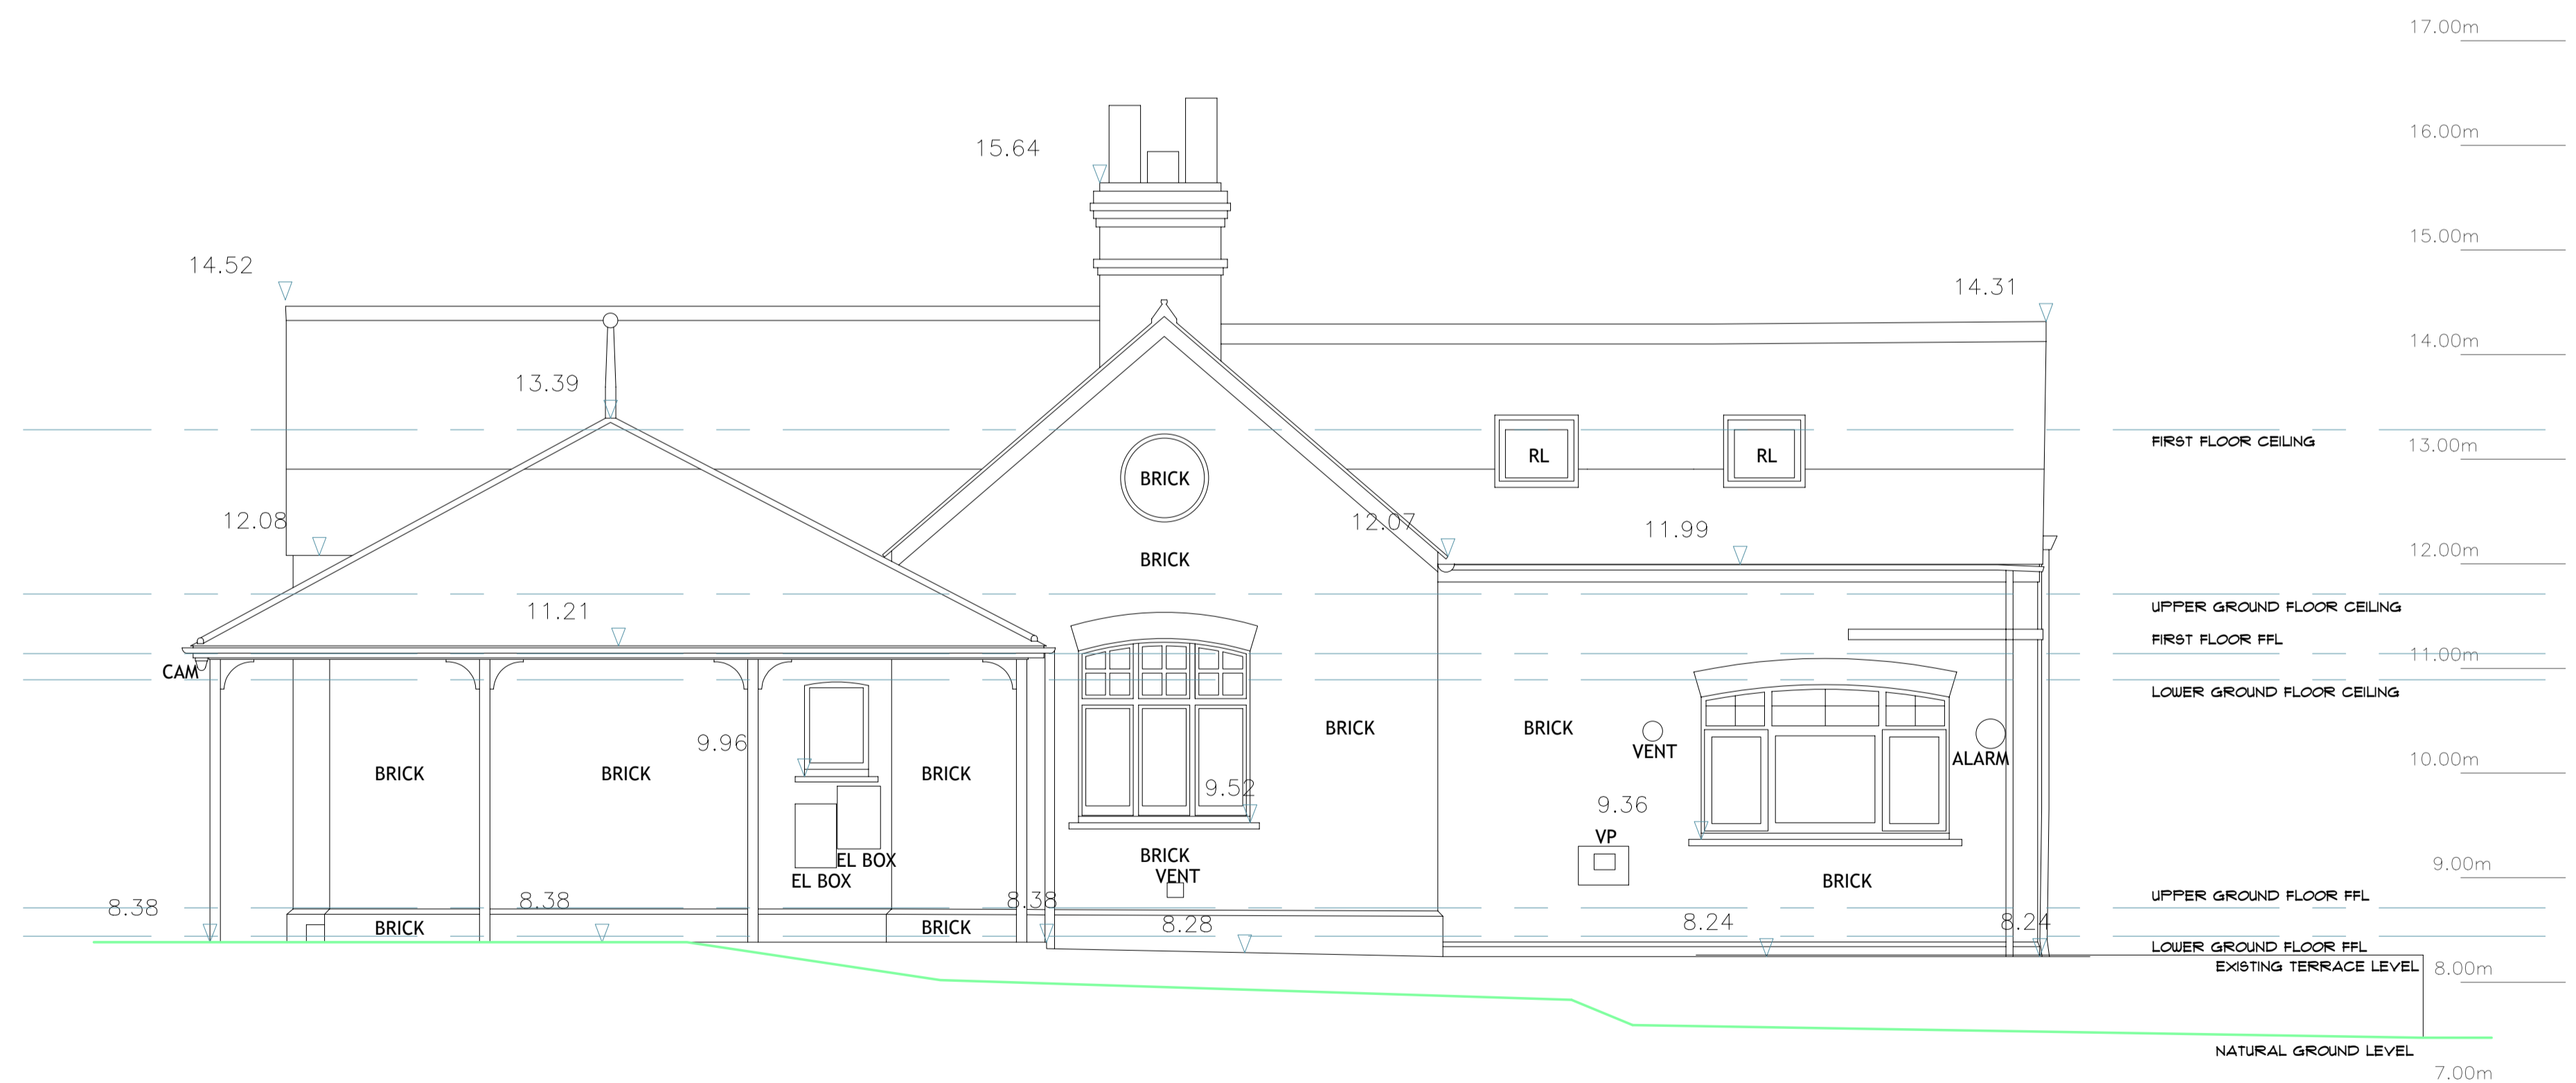

RIGHT FLANK ELEVATION



Rev	Description	Date
-----	-------------	------

Project title:

**POWDER HOUSE,
BARWICK,
NR WARE,
HERTS
SG11 1DA**

Drawing title:

EXISTING ELEVATIONS 2 OF 2

Date: APRIL 2022	Project No: 561
Scale: 1:50 @ A1	Drawing No: 004A

01279 933039 | 0207 1183039 | 01438 530039
W: www.marlin-design.co.uk

