




ELEVATION A (FRONT)

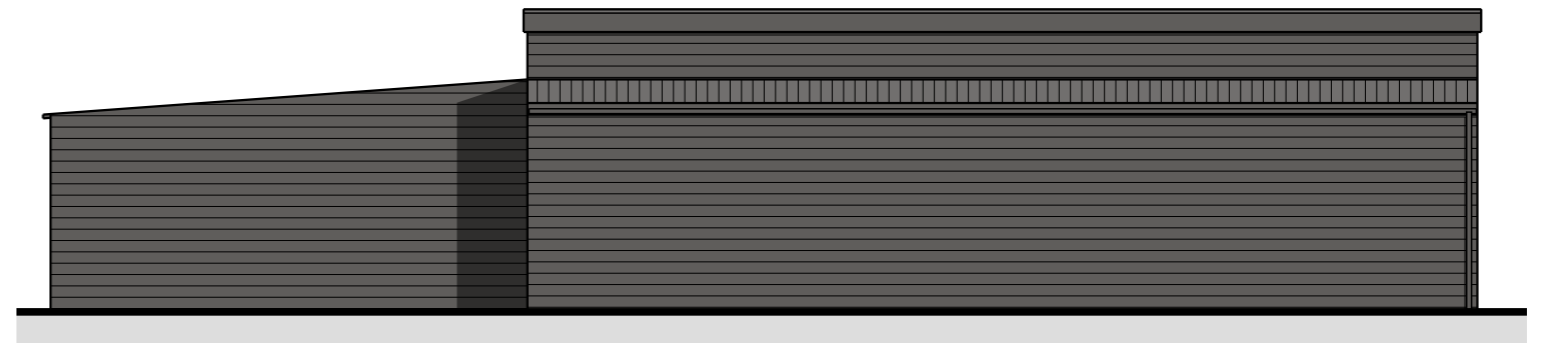


ELEVATION B (SIDE)

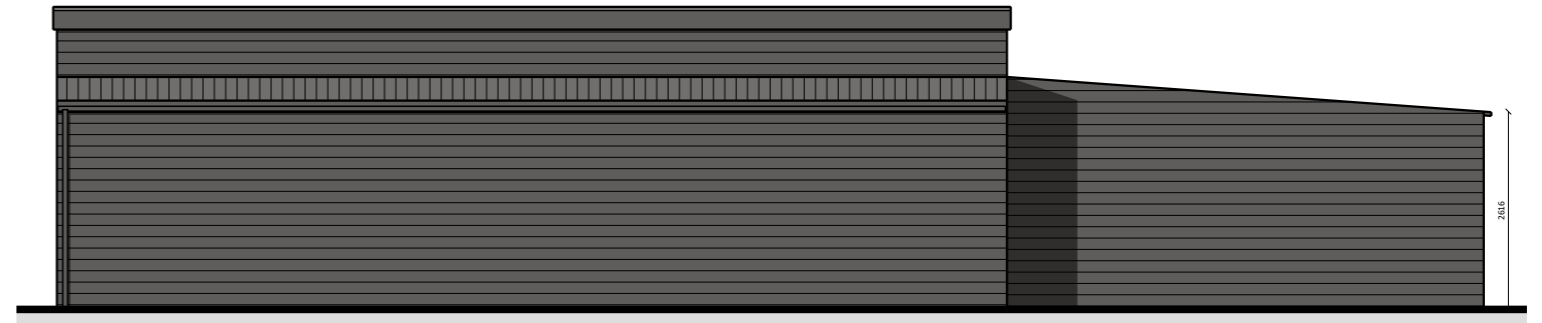


ELEVATION D (SIDE)

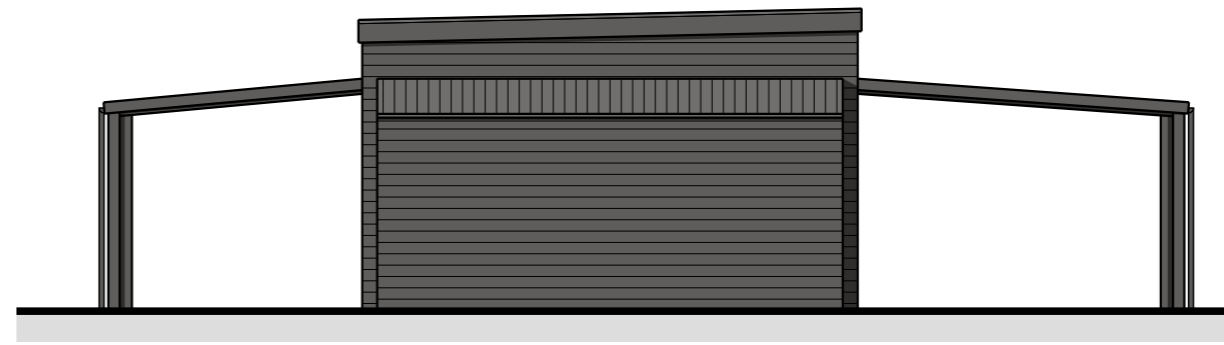

ELEVATION C (REAR)

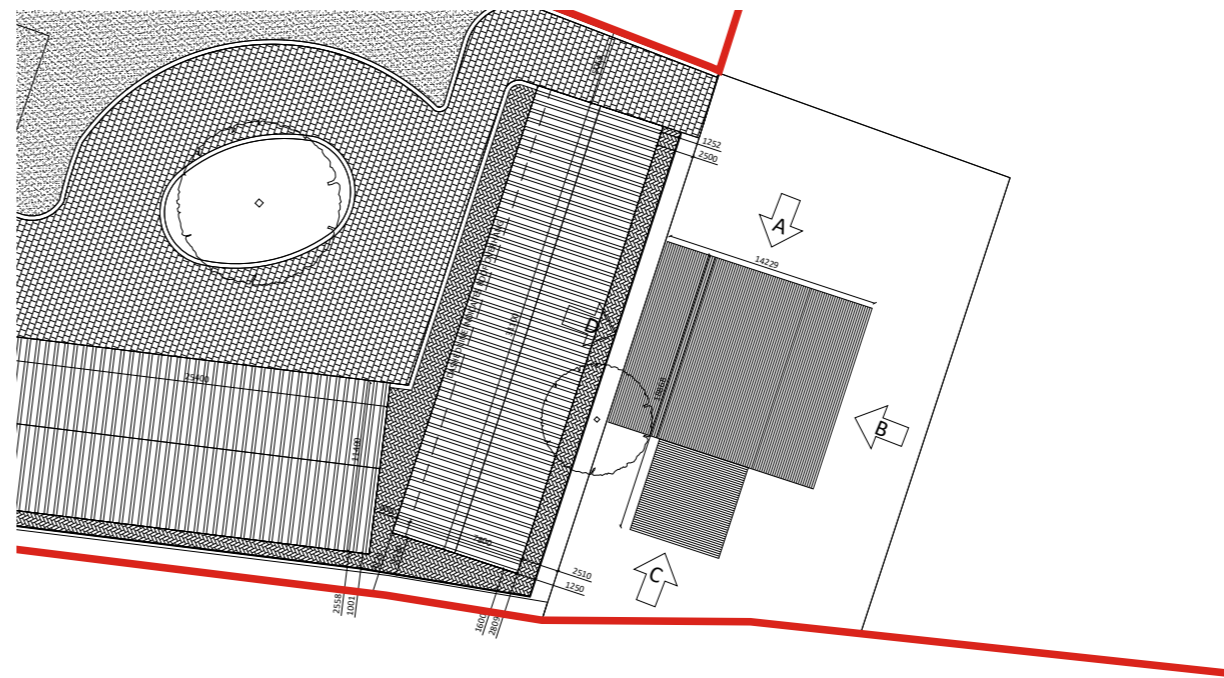

BLOCK PLAN SCALE - 1:500

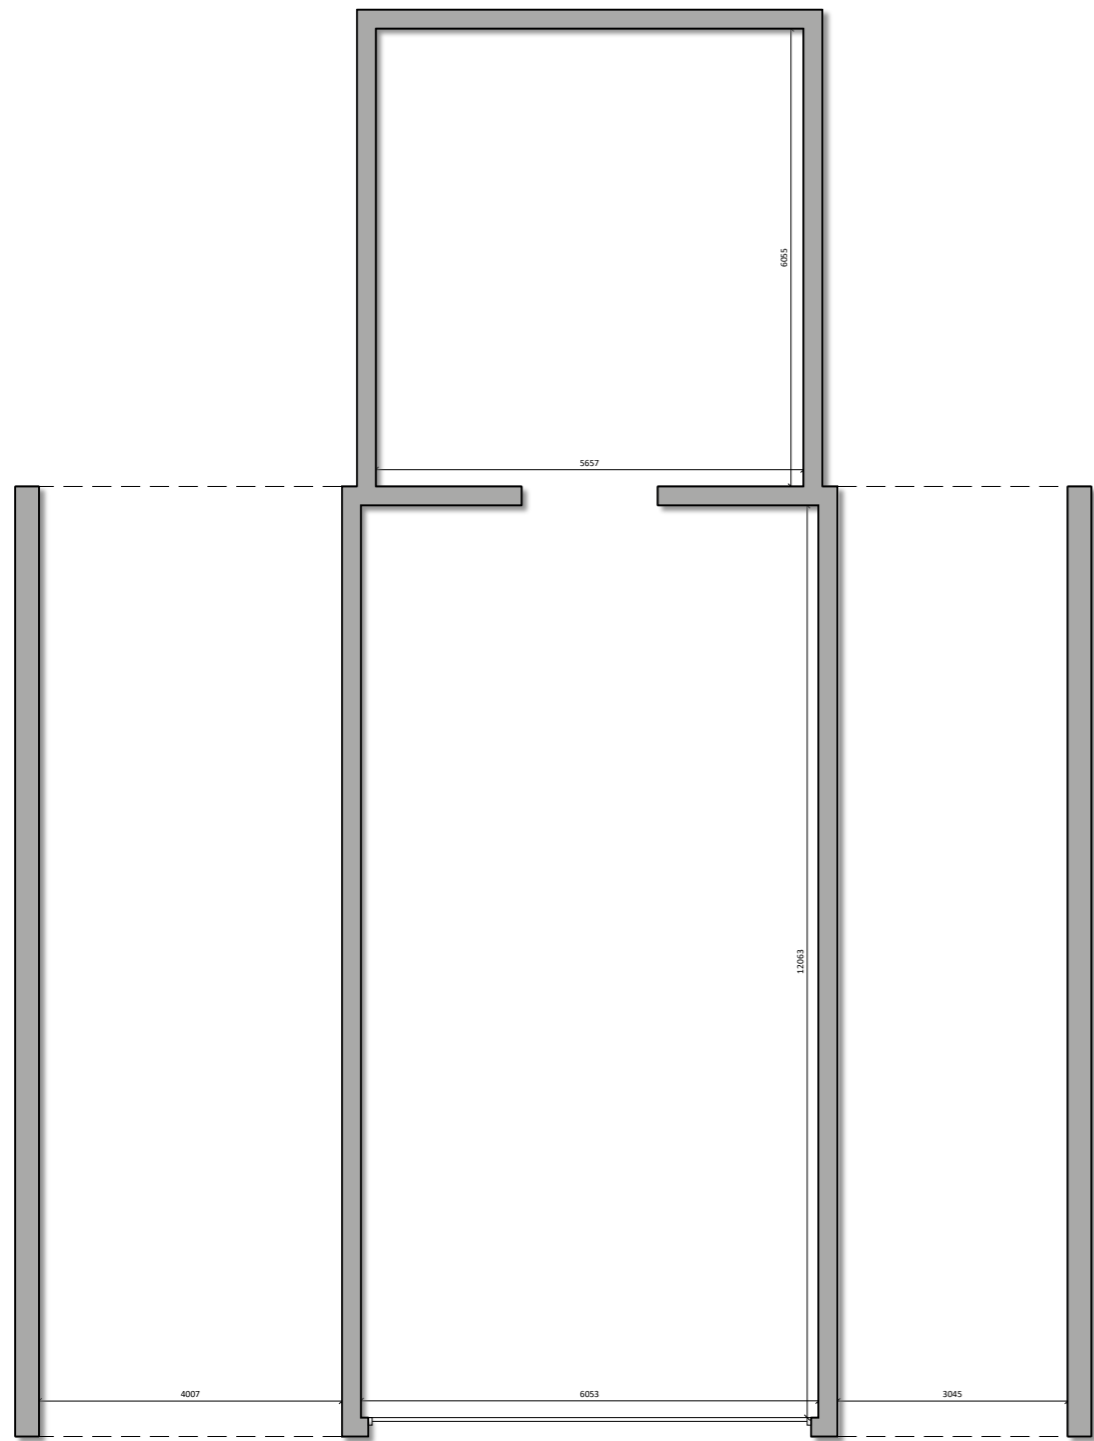

GROUND FLOOR PLAN

FOR PLANNING

LITTLE CROFT
COLLIERS END

EXISTING OUTBUILDING 2 PLAN &
ELEVATIONS

1:100 @A3 GD AUG 23

1502_GD_P009 P1

THIS DRAWING IS FOR PLANNING PURPOSES ONLY

