




SCHEDULE

-  Tree to retain
-  New tree planting
-  Pleached trees
-  Existing hedge
-  New hedge
-  Ornamental ground cover shrubs
-  Specimens shrubs
-  Grass
-  Paving
-  Block paving
-  Retaining walls
-  1.8 metre panel fence
-  Low fence
-  Existing level
-  Existing ground level
-  Proposed levels
-  Proposed ground level

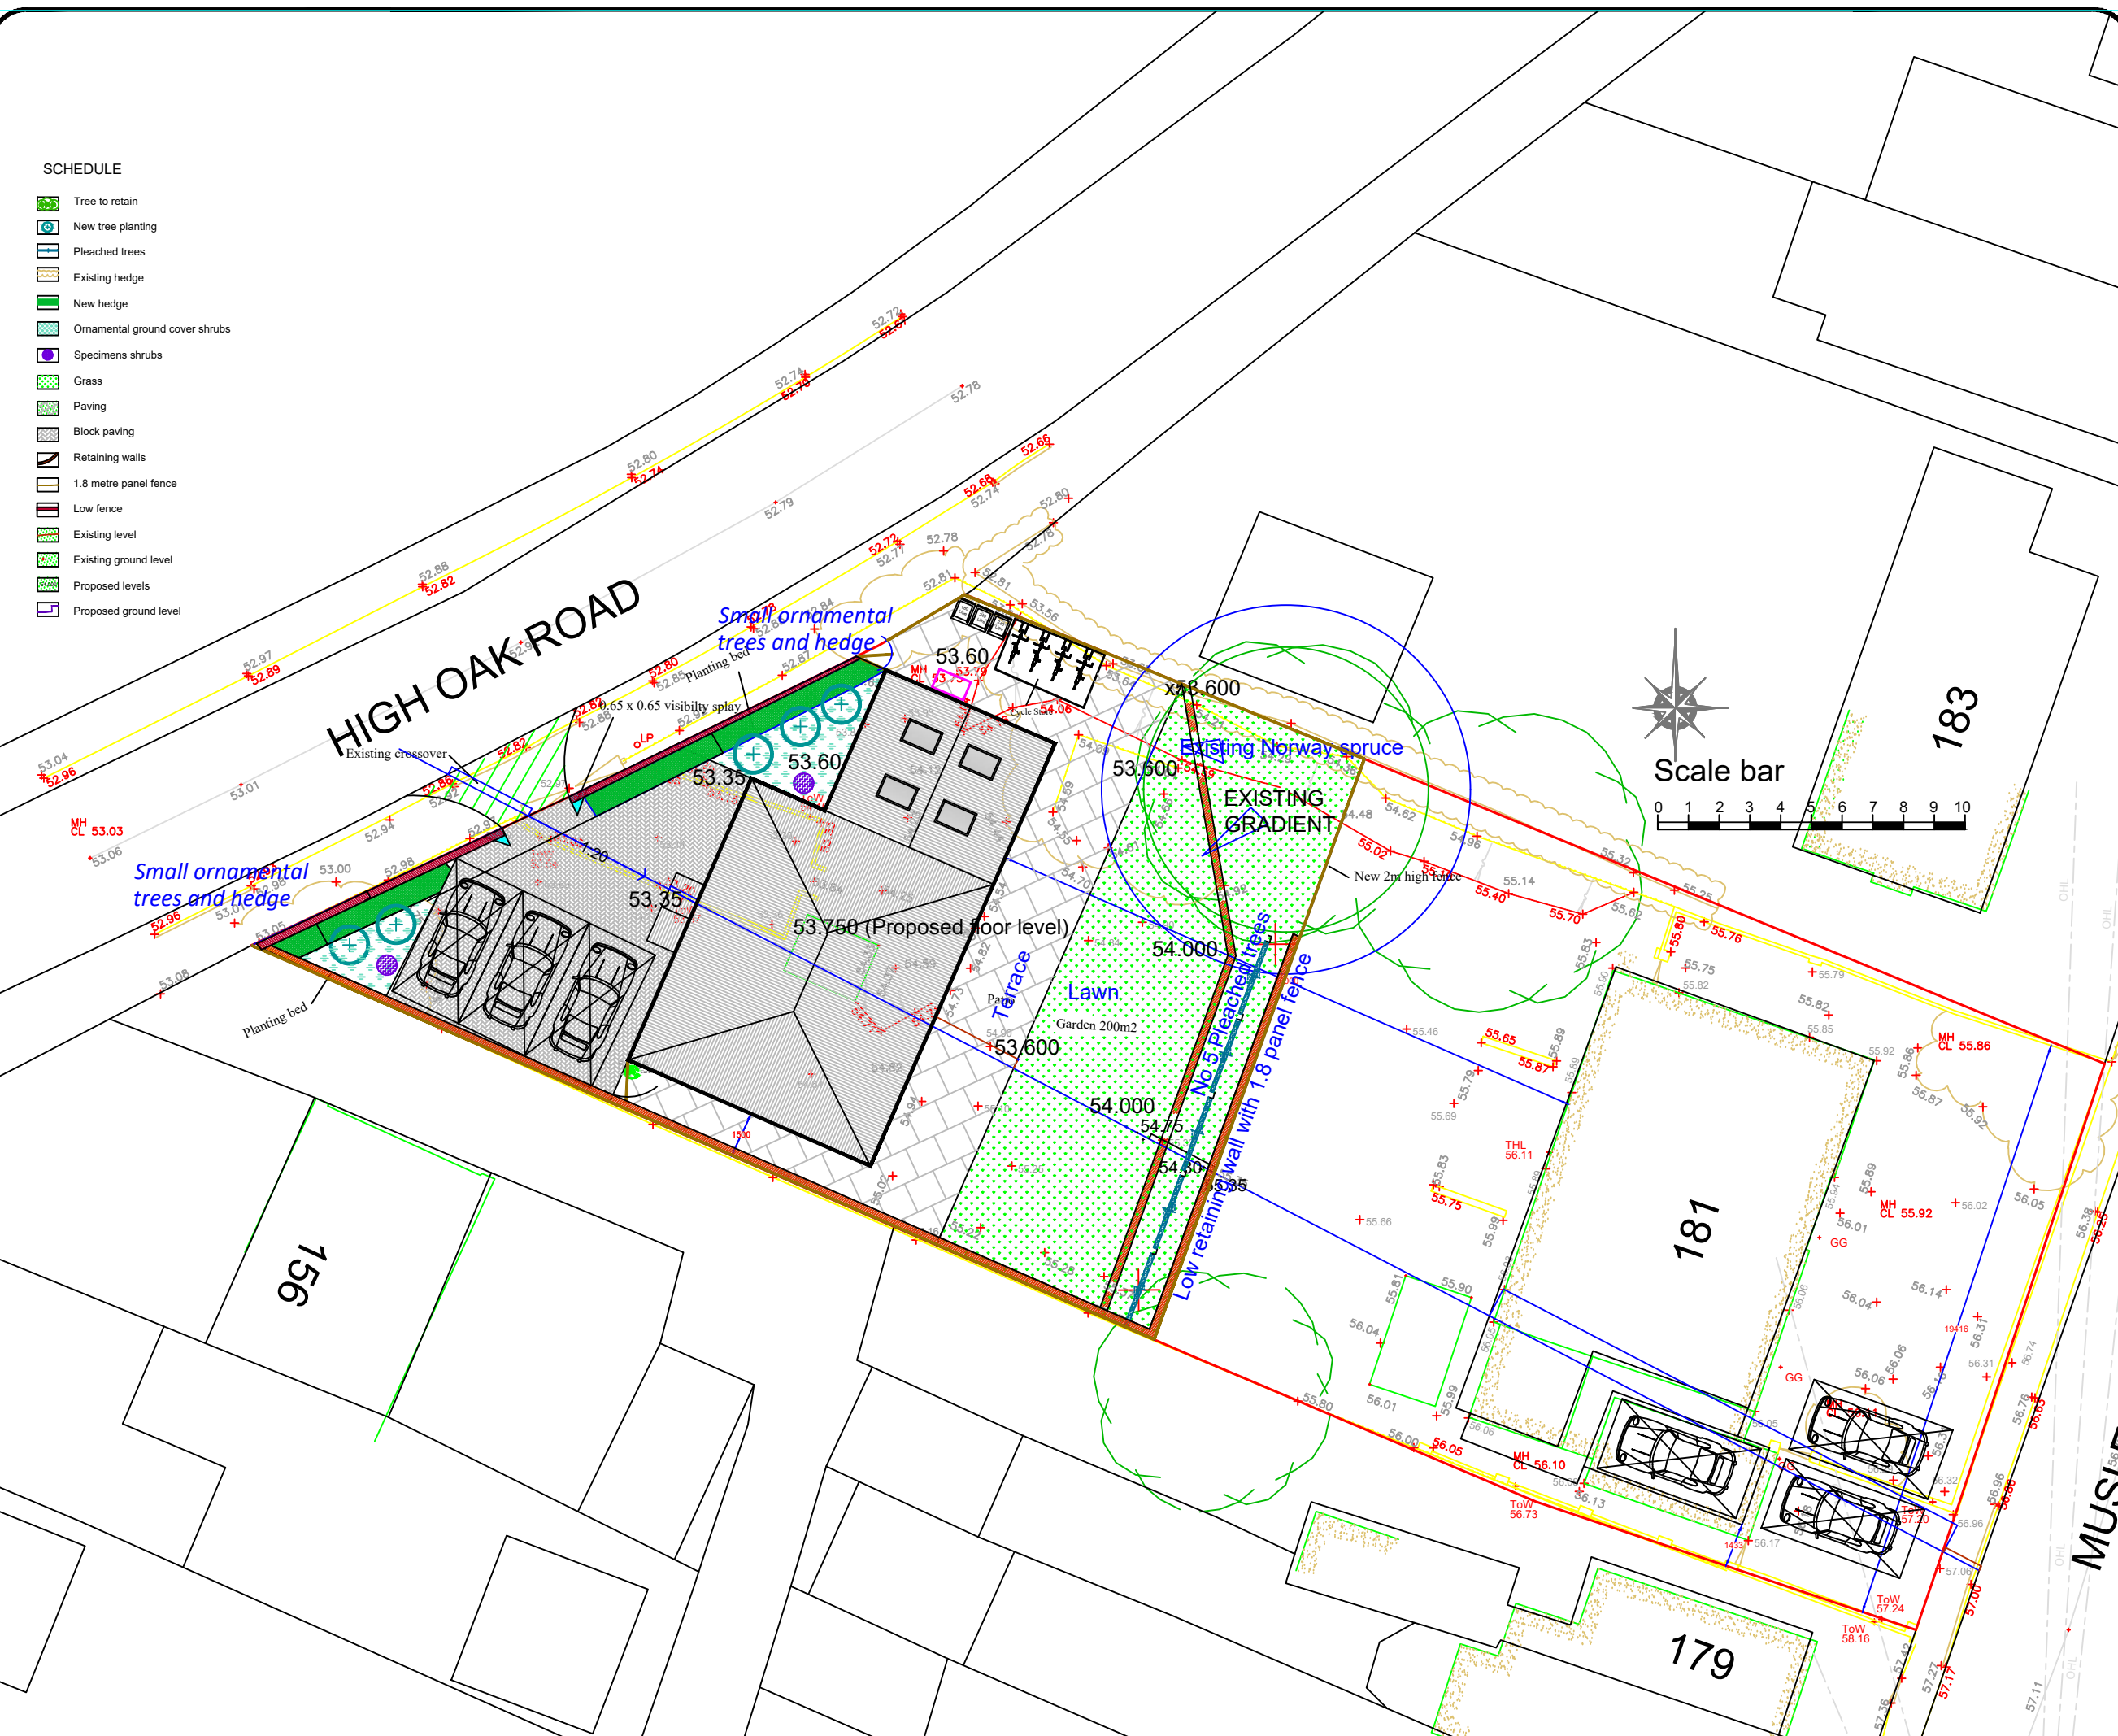

Notes

All drawings to be signed off by building control before the commencement of any works. If works commence on a Building Notice, the Builder/property owner commences works at their own risk and ELA Design (or its Officer's) cannot accept and liability whatsoever for these works carried out.

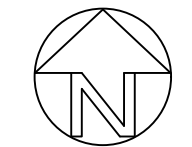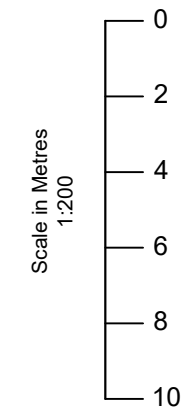

O/S licence number			
100060020			
Rev	Date	Details	By
A	20/02/23	Revision A	CE
Project: New Dwelling at rear of development			
Drawing: Landscape/Levels Plan			
Address: 181 Musley Hill, Ware, SG12 7NR			
Drawing N°: ELA/16			Rev: A
A3 Scale: 1:200	Drawn By: CE	Job No: 2582	Date: 20/02/23



ELA Design  
 Beechcroft  
 Riverside Avenue  
 Broxbourne  
 Herts  
 EN10 6RA  
 www.ela-design.co.uk  
 Tel: 07979510821