


**EXISTING SITE/BLOCK PLAN**  
SCALE 1:200

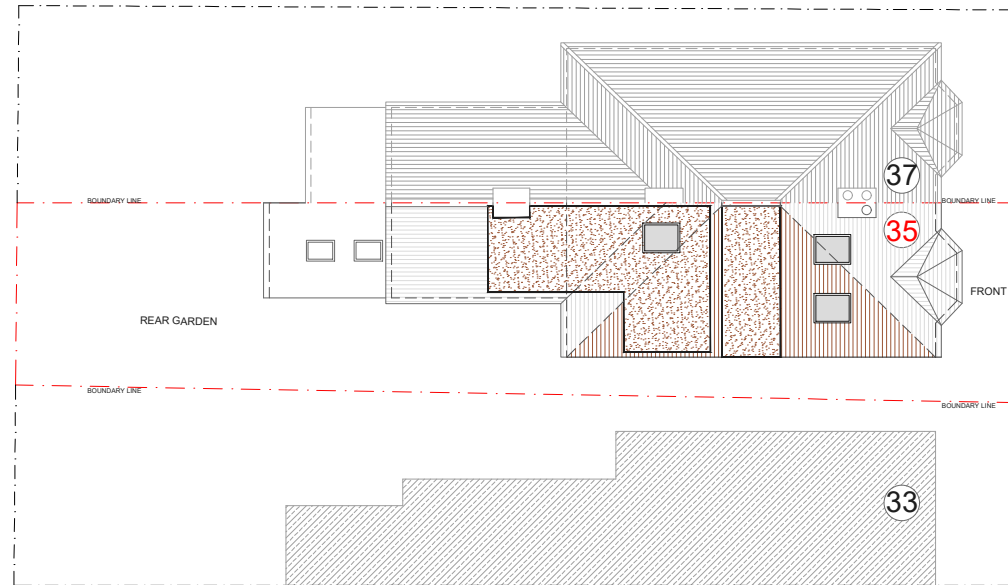

**PROPOSED SITE/BLOCK PLAN**  
SCALE 1:200

NOTES


REV	DATE	NOTES
-----	------	-------

CLIENT  
**Mr. & Mrs. BREND**


PROJECT  
**35 FOXENDEN ROAD,  
GUILDFORD, GU1 4DL**

DRAWING TITLE  
**EXISTING AND  
PROPOSED  
SITE/BLOCK PLANS**

SCALE  
**1:200@A3**

DATE <b>24.10.23</b>	DRAWN <b>SM</b>
-------------------------	--------------------

DRAWING NO. <b>PP-12</b>	REV. 
-----------------------------	----------

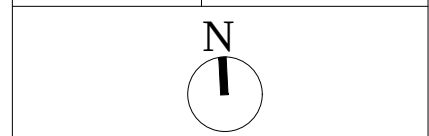

**LOFTPLAN**

LOFTPLAN DESIGNS LIMITED  
1 Saturn House, Calleva Park  
Aldermaston, Reading RG7 8HA  
Telephone: (01256) 881041  
Email: [customerservices@loftplan.co.uk](mailto:customerservices@loftplan.co.uk)  
[www.loftplan.co.uk](http://www.loftplan.co.uk)