


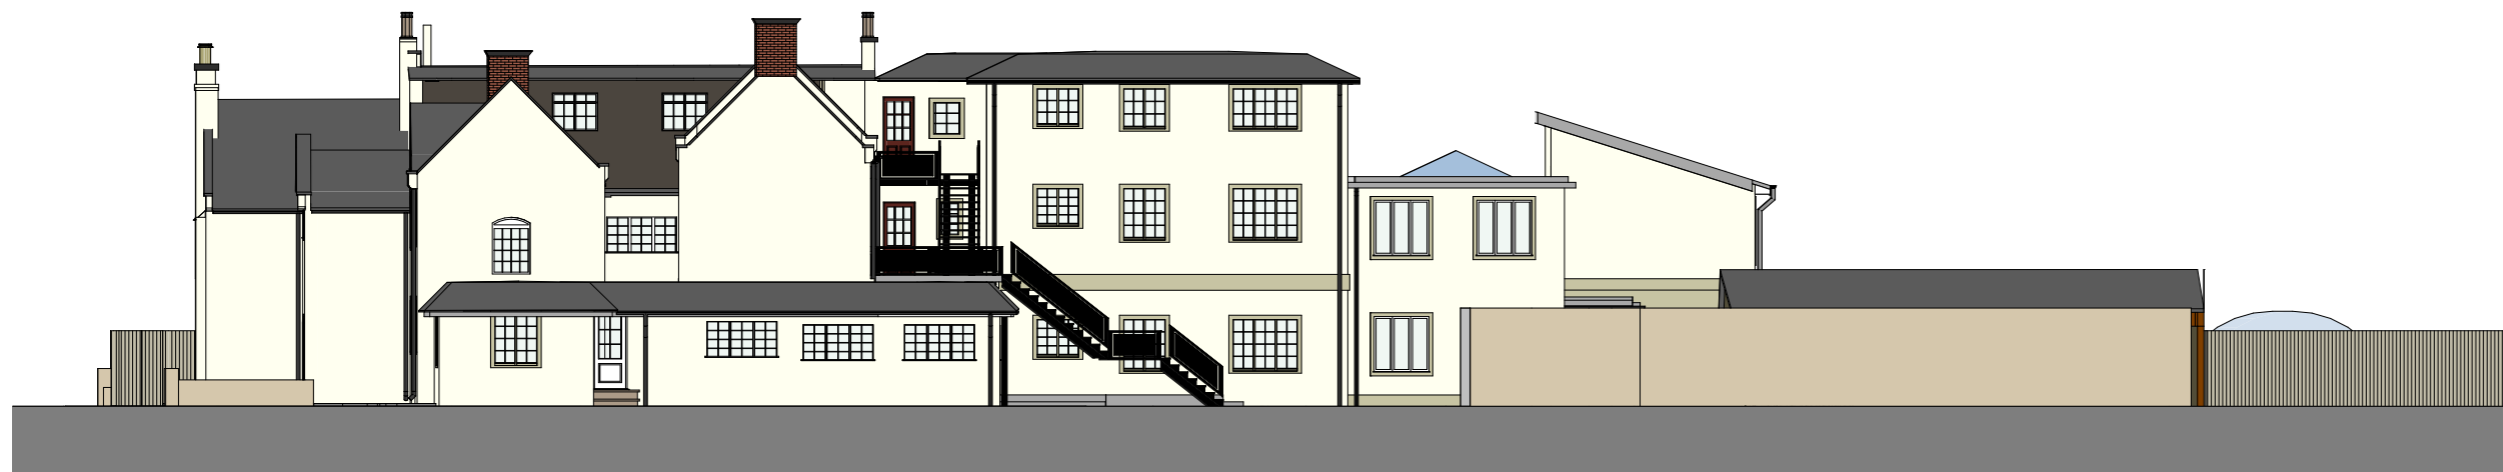


Elevation C



Elevation D

©Copyright
 Prior to commencement of works on the site, the contractor should check all dimensions on the drawings and check against actual site dimensions, and report and discrepancies immediately to the Architect.


Written dimensions are to take precedence over scaled dimensions.

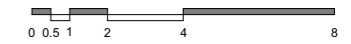

1:200 @ A3



Elevation c

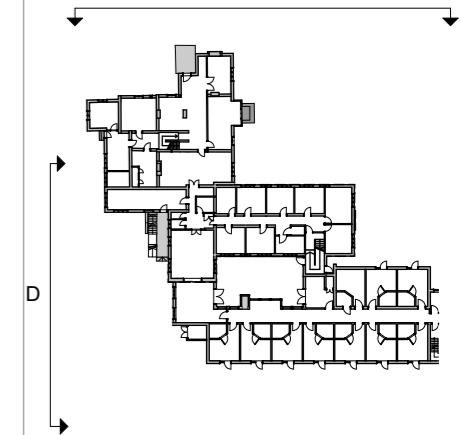

Rev	Date	By	Description
04	2023.10.19	FB	corner window amended
03	2017.09.07	MFS	Minor amendments following client comments.
02	2017.08.23	MFS	General amendments for Planning Application.

noma architects
 14 Guinea Street
 Redcliffe, Bristol BS1 6SX
 T 0117 929 2041
 E mail@noma-uk.com
 www.noma-uk.com

Job
**Proposed Extension
 Old Vicarage
 Frampton on Severn**

Client
Mr & Mrs S Butt

Drawing Title
Proposed Elevations

Drawing Number			1809	2201	04
Project	Number	Revision			
Purpose of Issue			PLANNING	1:200	
Drawn	Checked	Issue Date	MFS	RES	2017/03/27
		Size			A3
1809	NOMA	00 00 00	A	00	
NOMA Project No	Owner	Zone	Level	Type	Status