
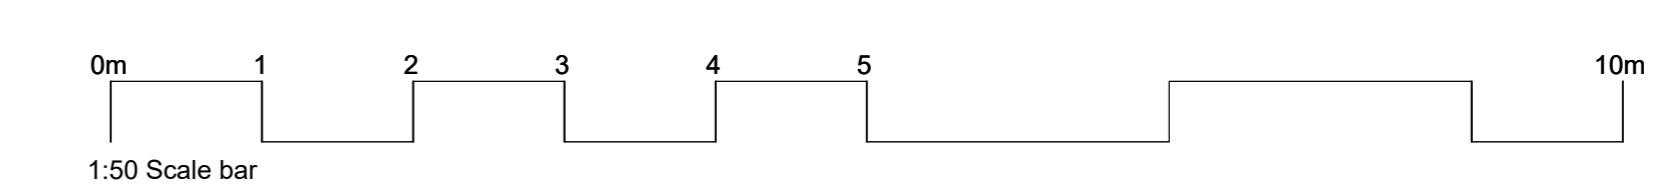
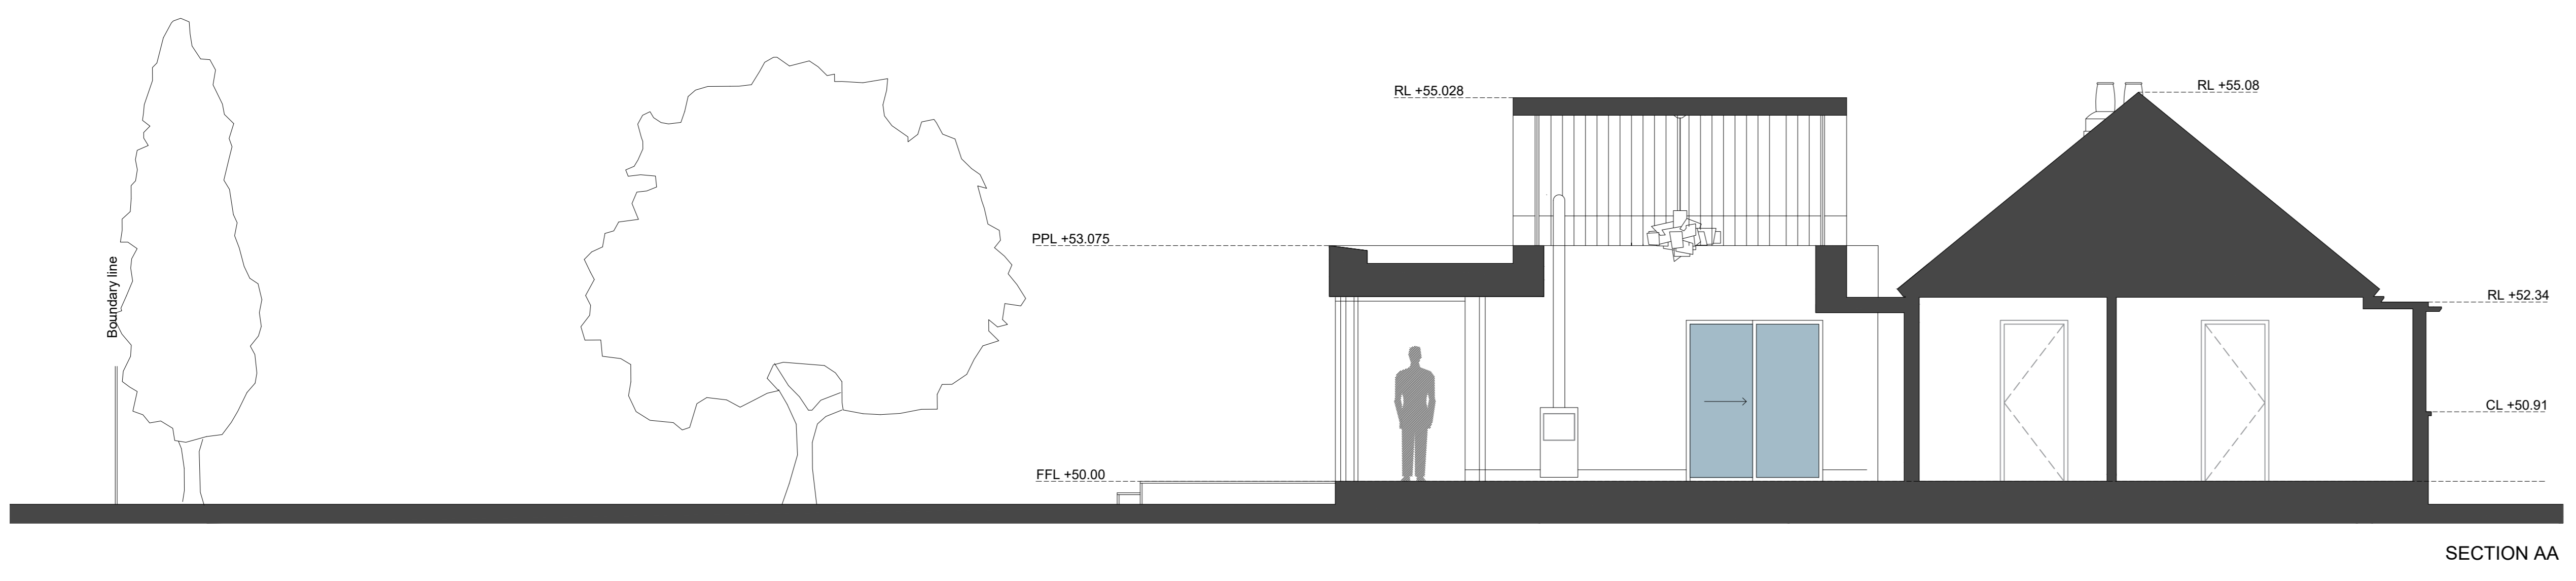
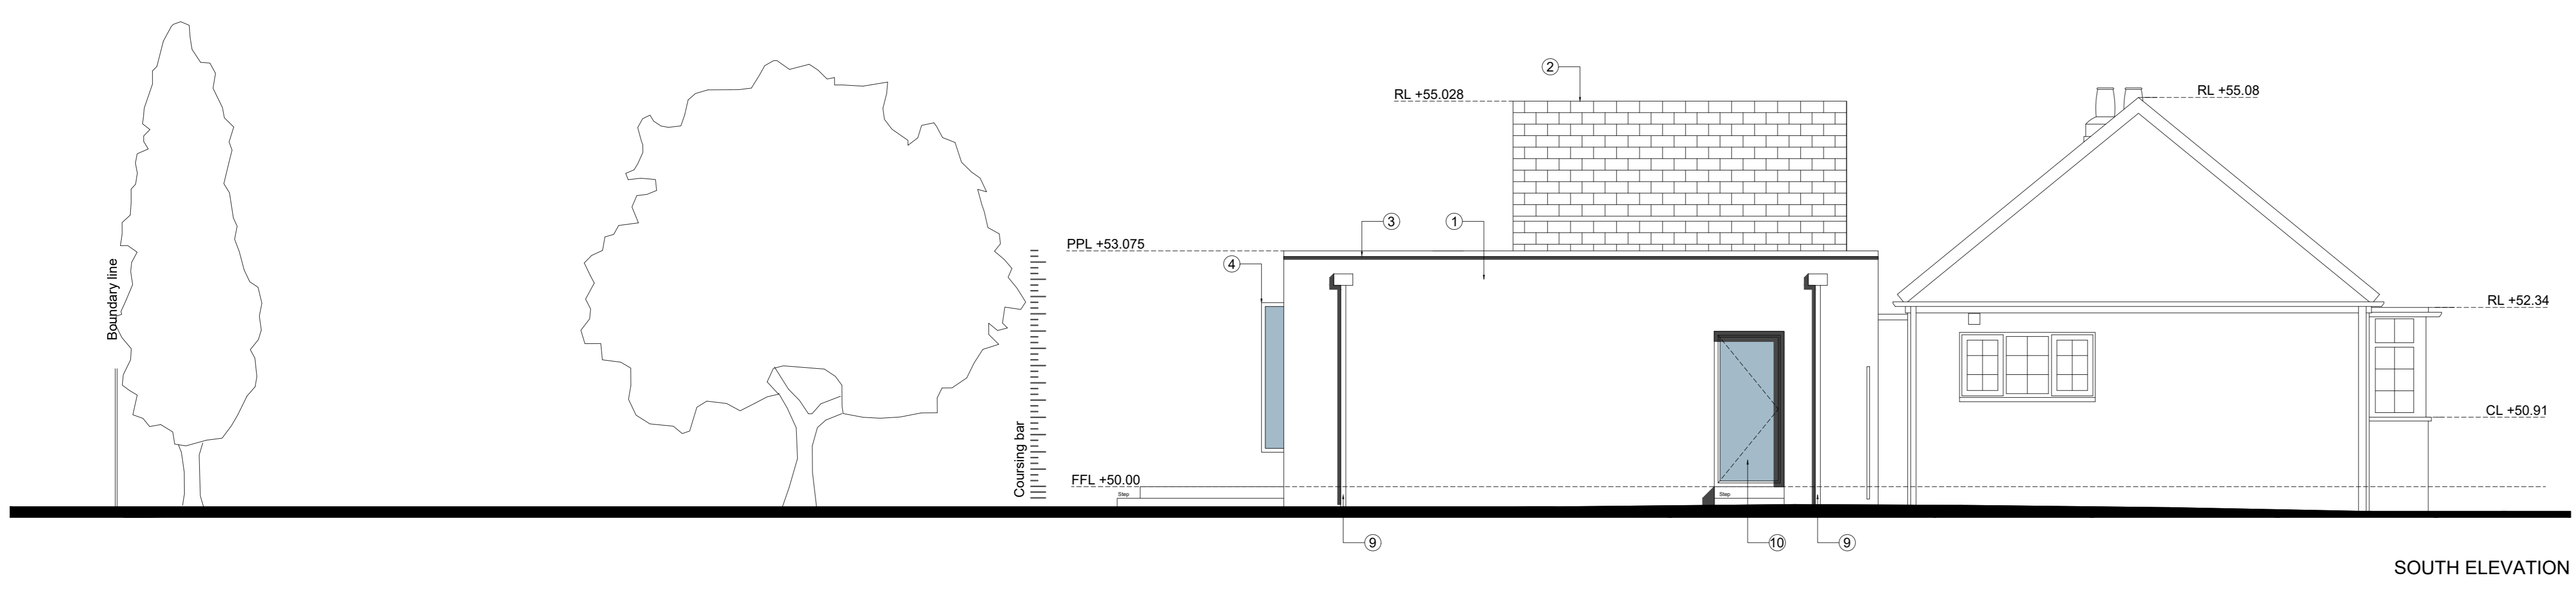
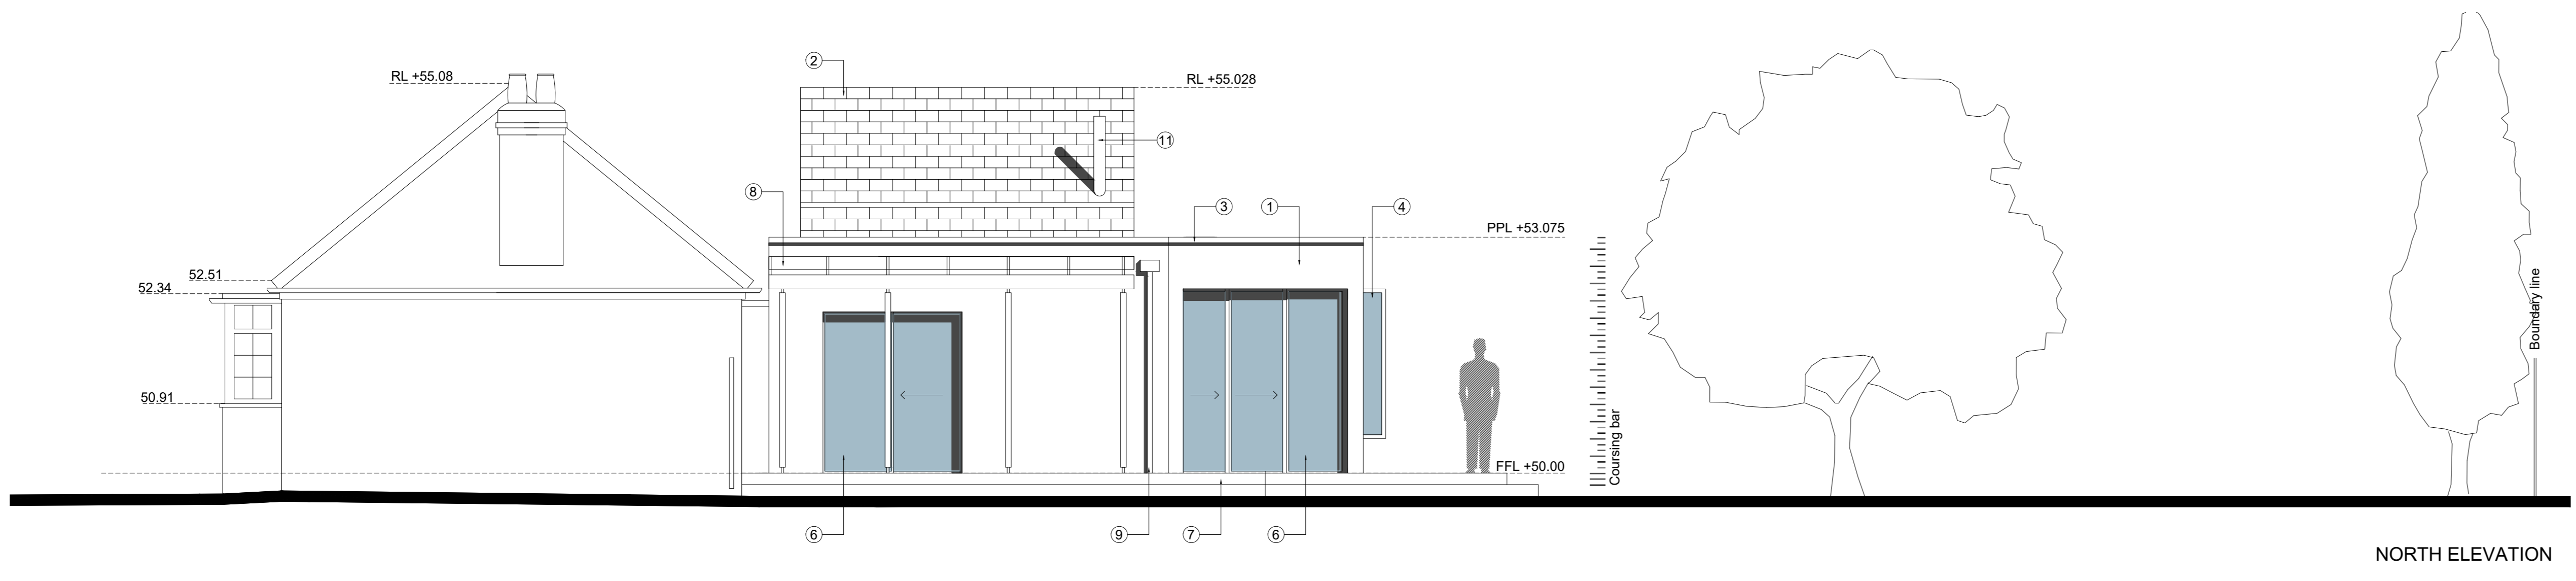
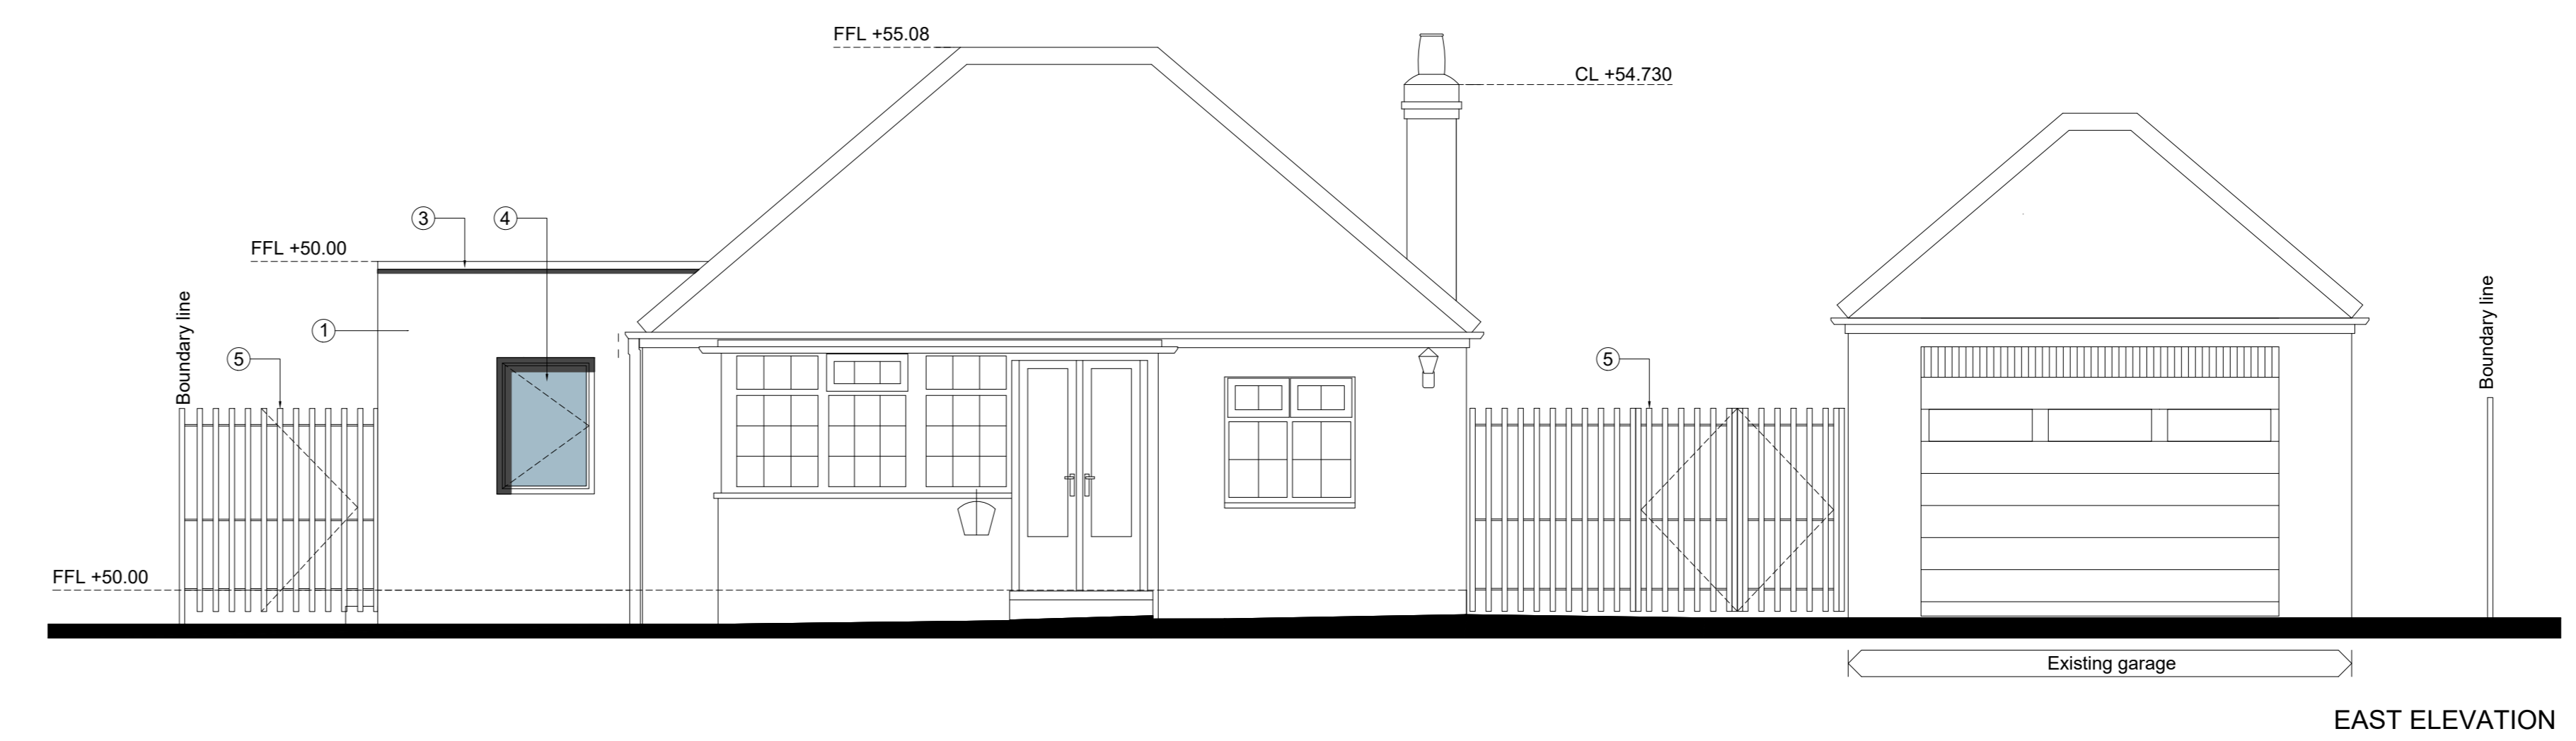


Copyright of this drawing is vested in the Architect and it must not be copied or reproduced without consent. Only figures and dimensions are to be taken from this drawing. All contractors must read this drawing and be responsible for taking and checking all dimensions relative to their work. Notify the Architect immediately of any variation between drawings and site conditions.
DO NOT SCALE OFF THIS DRAWING - IF IN DOUBT ASK.
 Where drawings are based on survey information received, surveys are available on request.
 All drawings to be read in conjunction with all relevant Structural and MSE Engineers drawings and specifications.

General Notes:

Material Key:

- 1 - Walls to match existing
- 2 - Tiles to match existing roof
- 3 - Aluminium coping
- 4 - Windows
- 5 - Timber fence & gate
- 6 - Sliding doors
- 7 - Timber deck
- 8 - Pagoda structure with transparent roof
- 9 - Rainwater pipe
- 10 - Glazed door
- 11 - Chimney flue

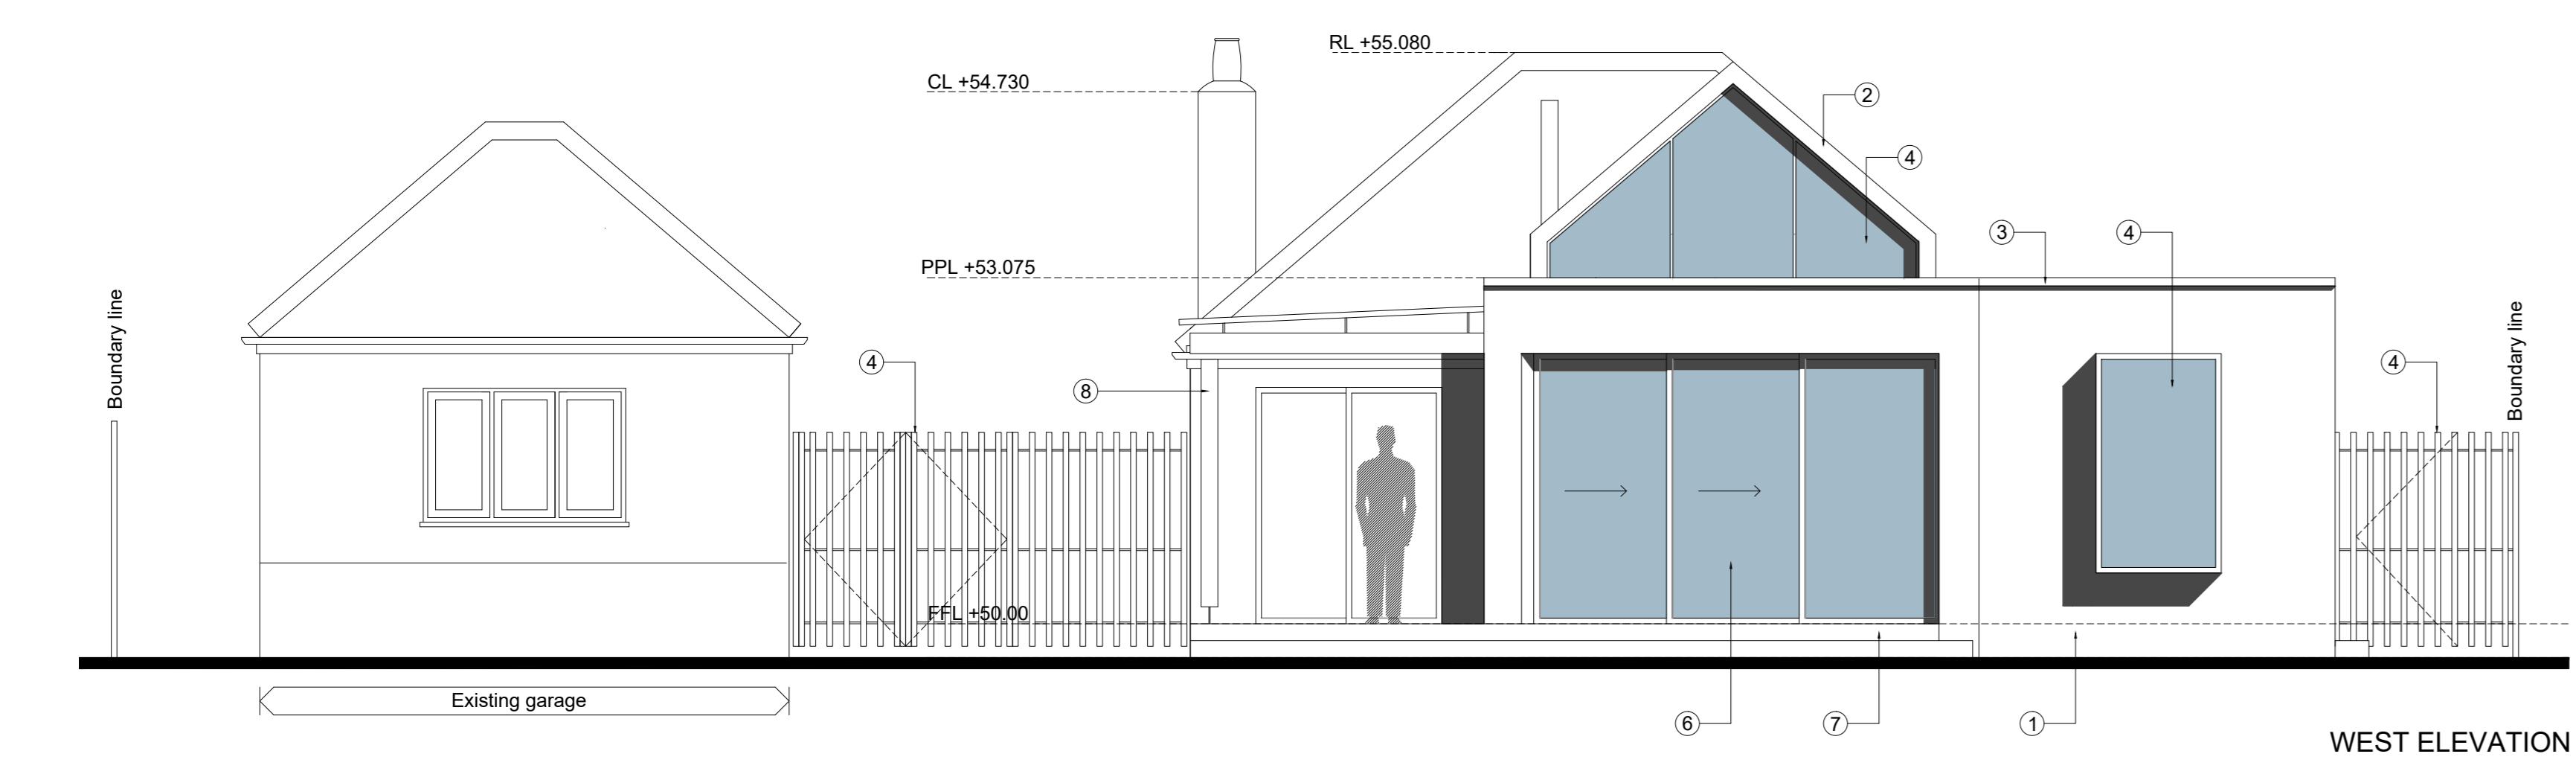

P02	Planning Issue	GH	25.02.23
P01	FIRST ISSUE	GH	07.01.23
Rev:	Date:	By:	Date

Client: Garnael Nasser			
Project: 25 Fishers Drive			
Drawing Title: Proposed Elevations & Section			
Stage: STAGE 3	Status: PLANNING		
Drawn By: GH	Date: 07.01.2023	Scale: 1:50	
AA Job Number: 0101	Sheet Size: A0		
Revision: GSH-FD-XX-DR-A-00006			P02