


Crown Copyright and database rights 2023. OS 100031961 National Map Centre. Purchased 26/09/2023 1 year licence.



Revision A 03-11-2023: Amended Scale

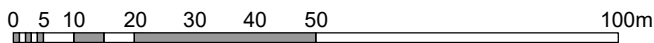

Client	<b>Rachael Johnson</b>		
Project	Garage structure at Rowan Cottage, Church Street, Croscombe, BA5 3QS		
Salmon Planning Company Ltd.	Date Jan 2023	Scale 1:1250 @ A4	Dwg. No. <b>PL5049 /1A</b>
2 Priors Road, Wells, Som BA5 1SY	Drawn By JS		
Tel. 01749 671500	<b>Location Plan</b>		
e-mail: info@salmonplanning.co.uk			