


Rowan Cott

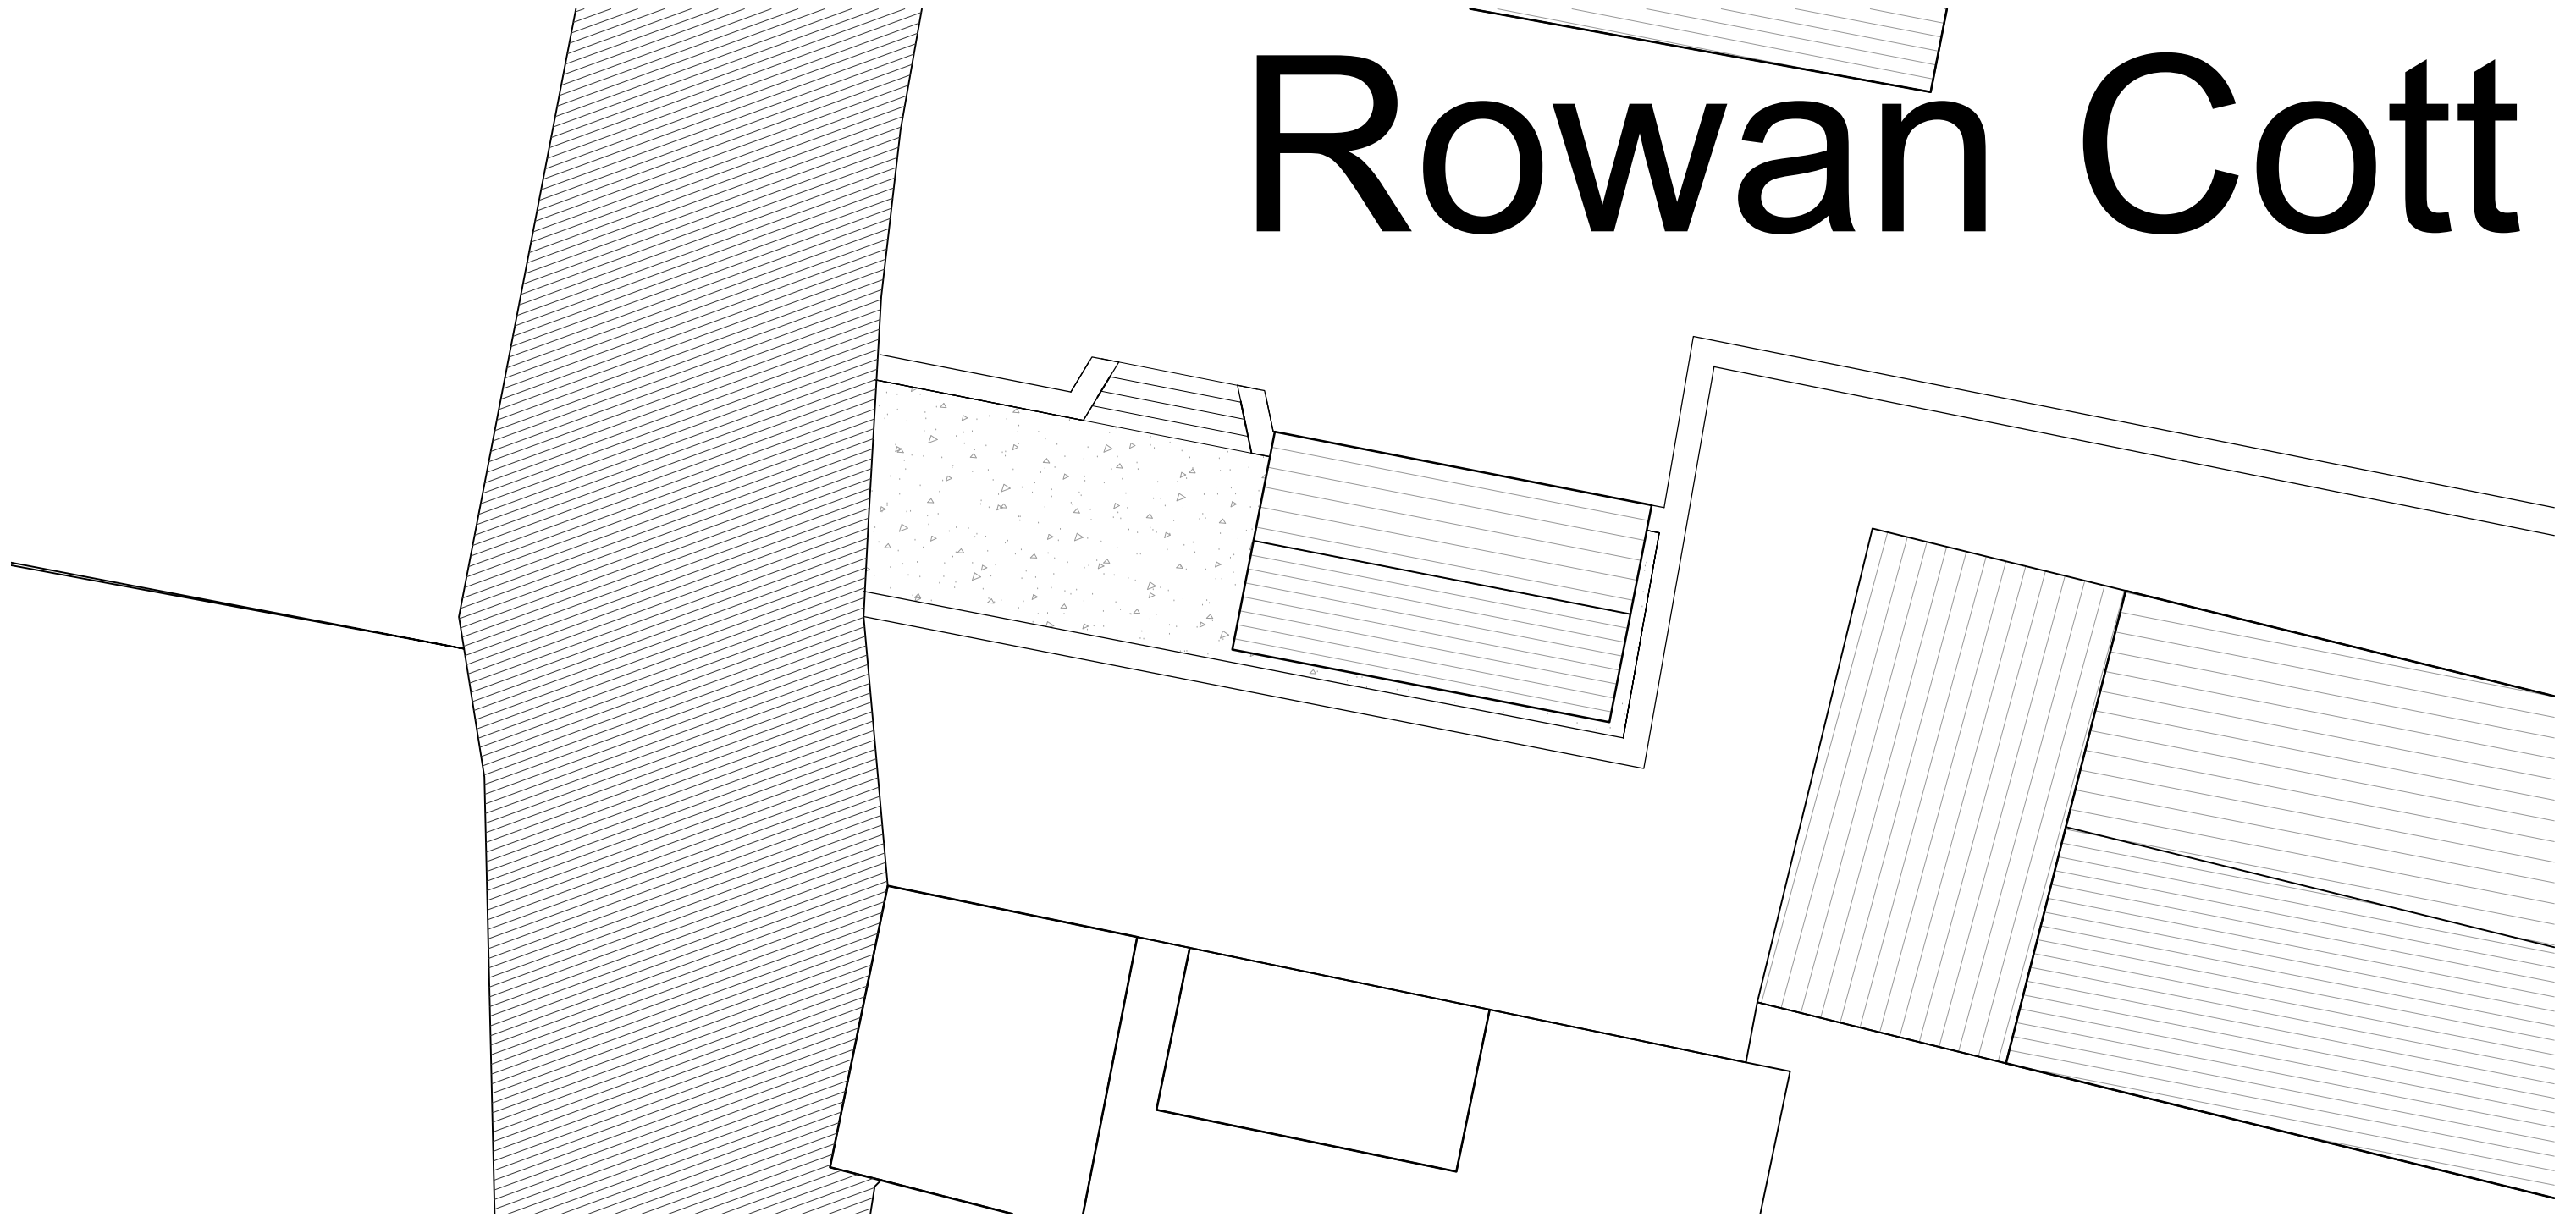

0 1 2 3 4 5 10m

Revision A 03-11-2023: Amended Scale

Client	Rachael Johnson		
Project	Garage structure at Rowan Cottage, Church Street, Croscombe, BA5 3QS		
Salmon Planning Company Ltd. 2 Priory Road, Wells, Som BA5 1SY Tel. 01749 671500 e-mail: info@salmonplanning.co.uk	Date Jan 2023 Drawn By JS	Scale 1:100 @ A3	Dwg. No. PL5049 /3A
			Proposed Block Plan