


Rowan Cott

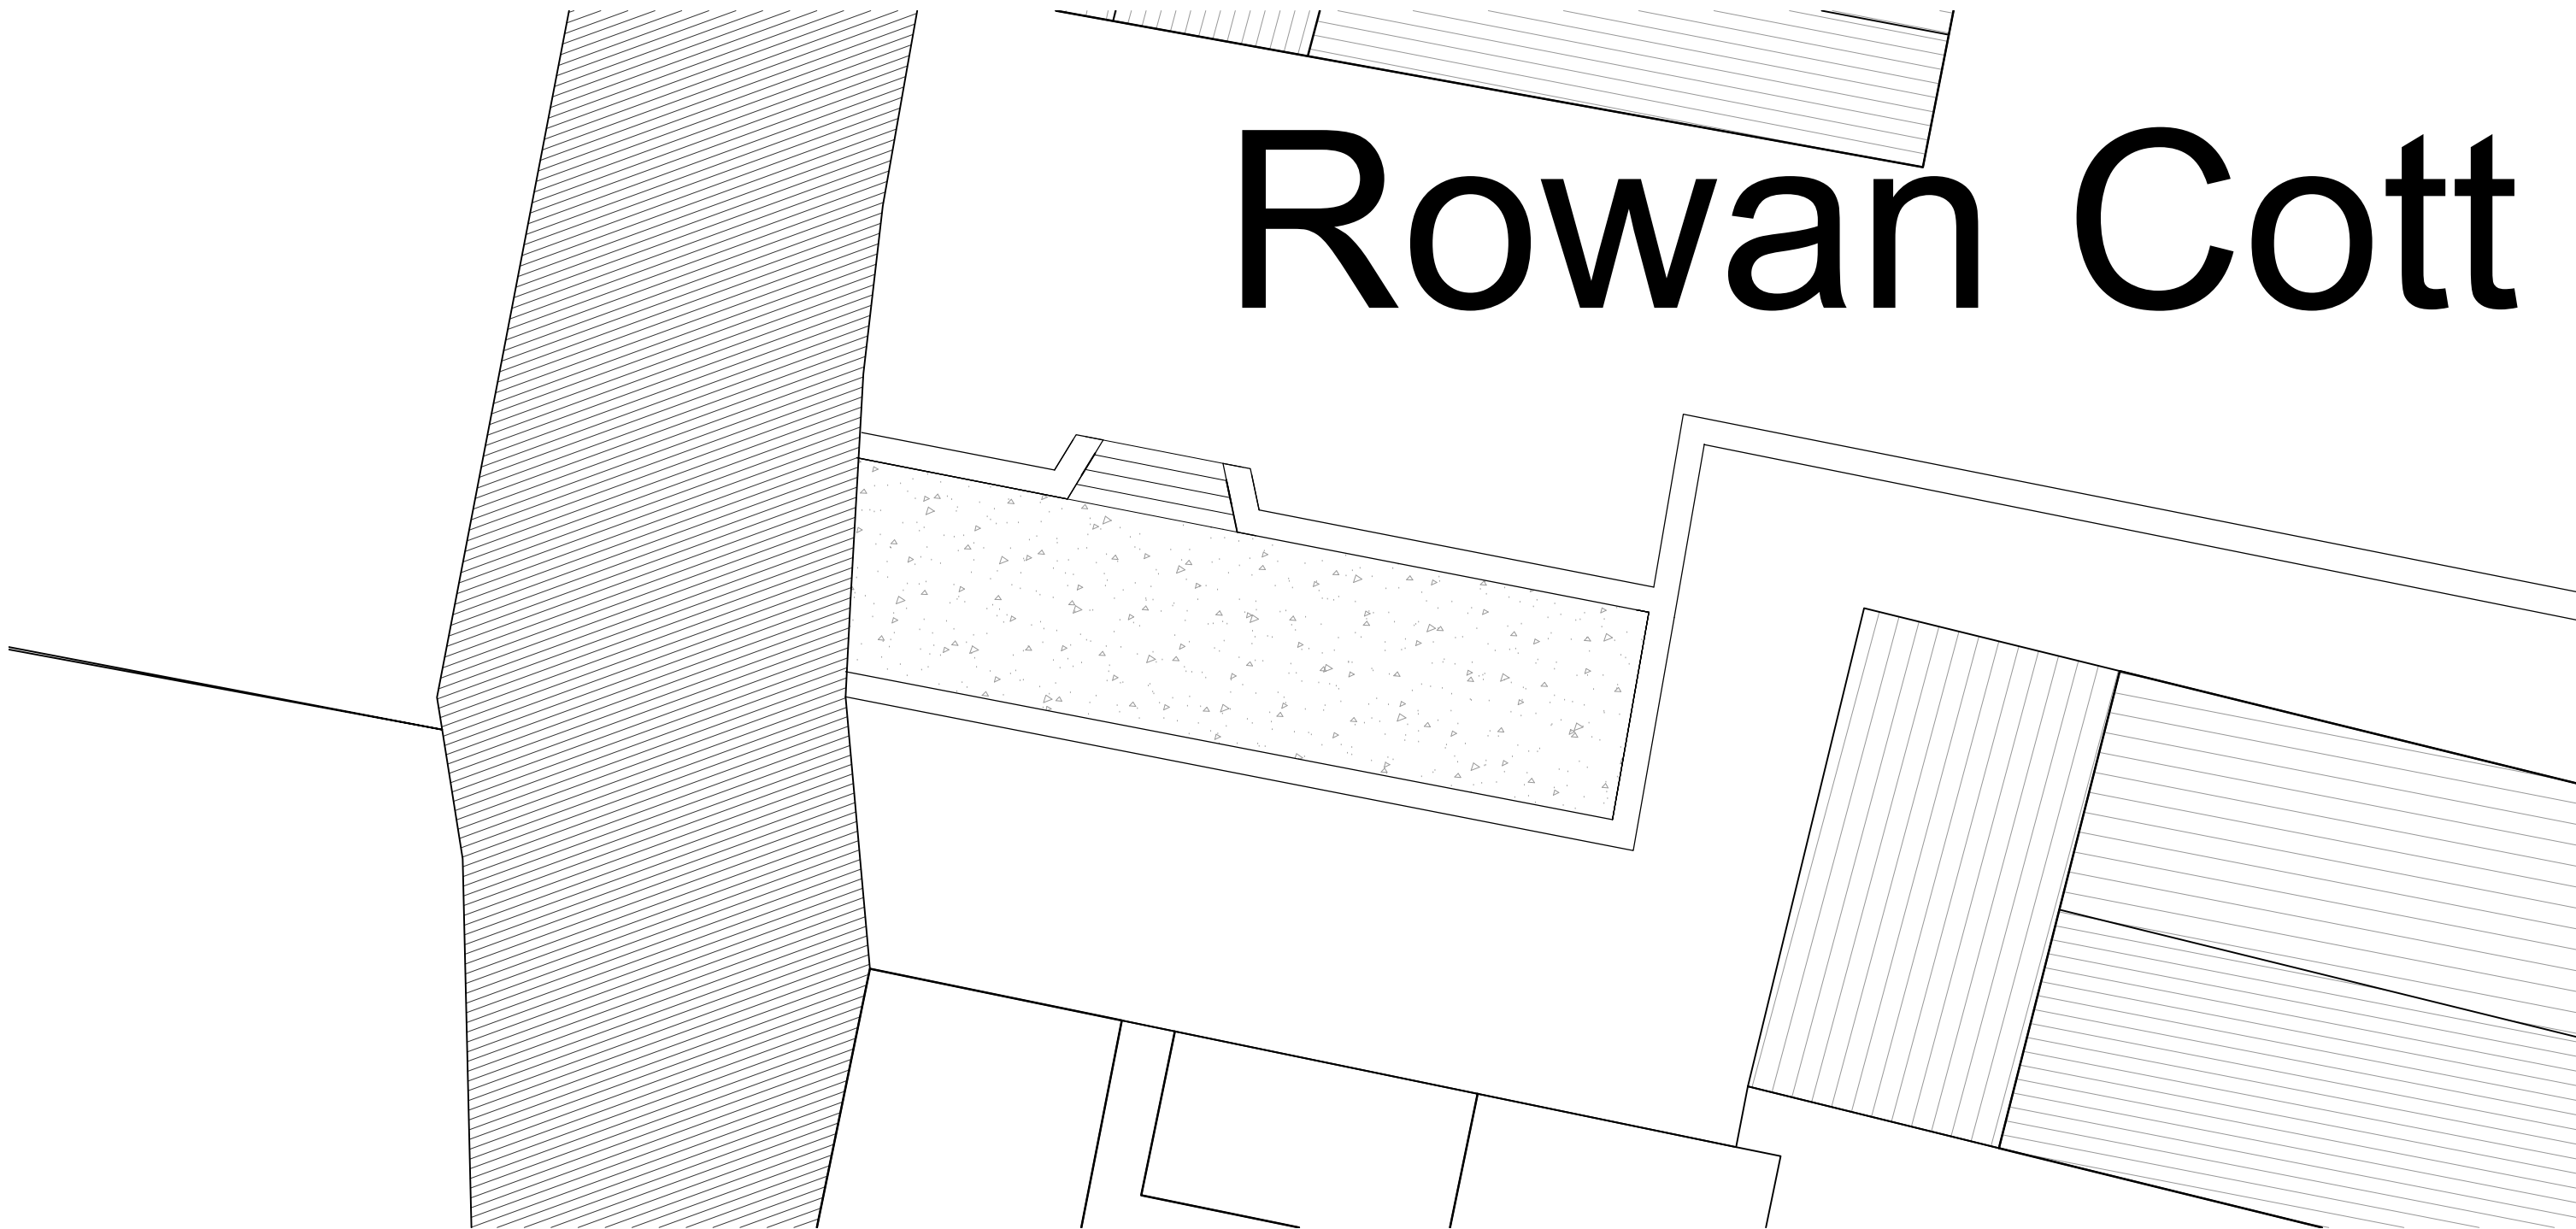

0 1 2 3 4 5 10m

Revision A 03-11-2023: Amended Scale

Client	Rachael Johnson		
Project	Garage structure at Rowan Cottage, Church Street, Croscombe, BA5 3QS		
Date	Jan 2023	Scale	1:100 @ A3
Drawn By	JS	Dwg. No.	PL5049 /2A
Salmon Planning Company Ltd. 2 Priory Road, Wells, Som BA5 1SY Tel. 01749 671500 e-mail: info@salmonplanning.co.uk		Existing Block Plan	