
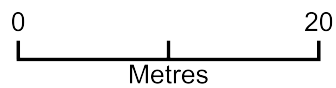


18 Beech Road

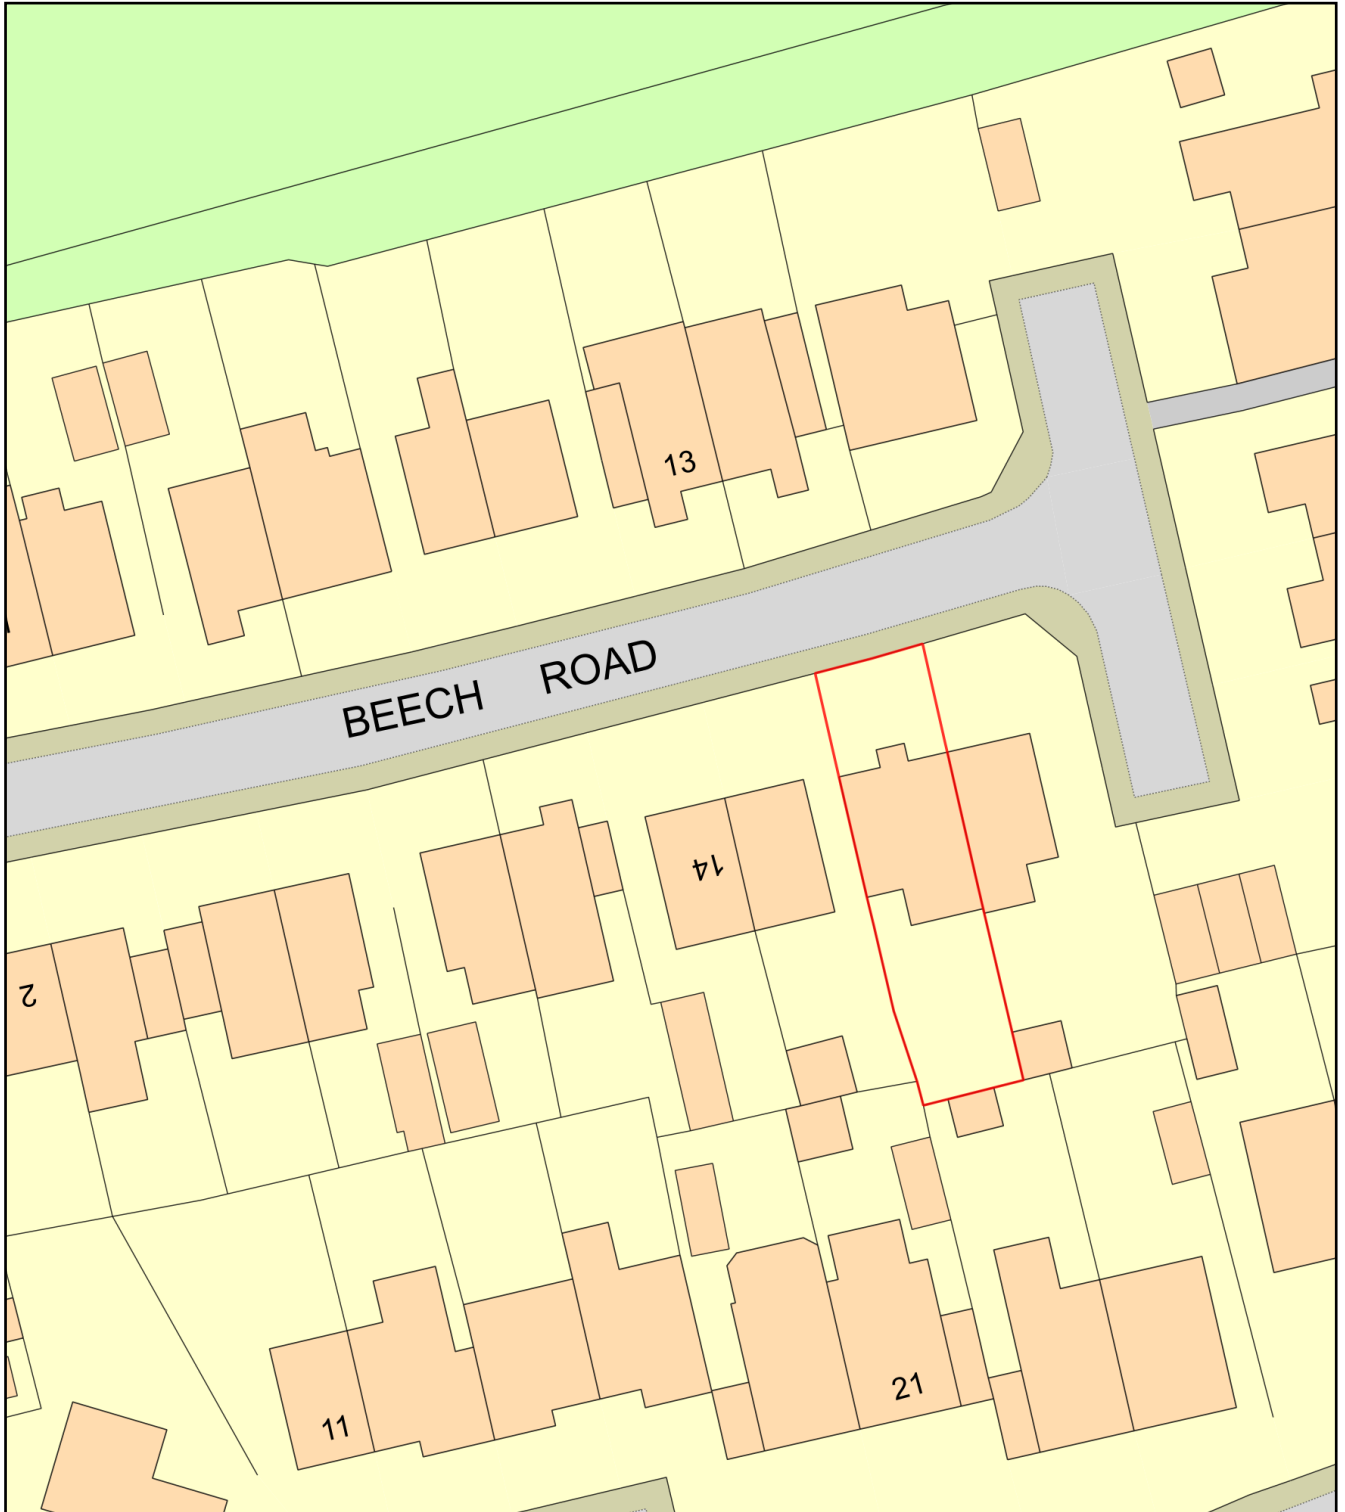

Plan Produced for: Mr D Johnson

Date Produced: 03 Nov 2023

Plan Reference Number: TQRQM23307153228119

Scale: 1:500 @ A4