

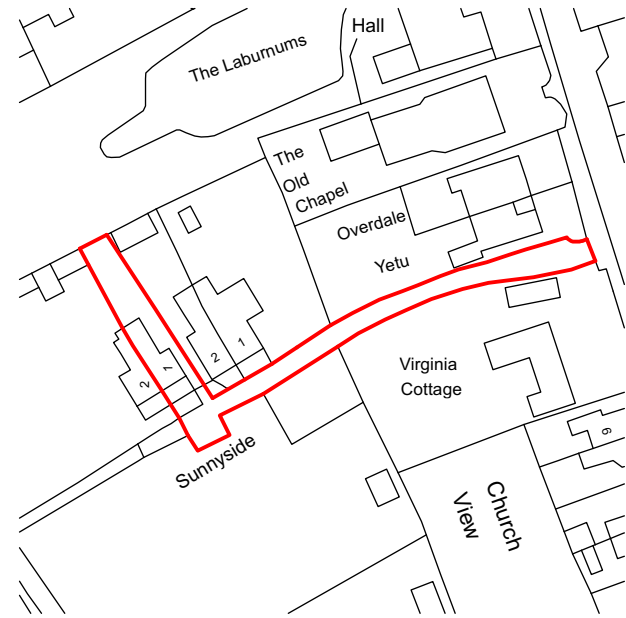


LOCATION AND BLOCK PLAN

General Notes
 1. This drawing is the copyright of Peter Tesar Architectural Design Ltd and must not be used, edited or reproduced without permission.

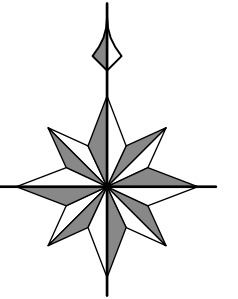



1 Location Plan
 Scale: 1:1250

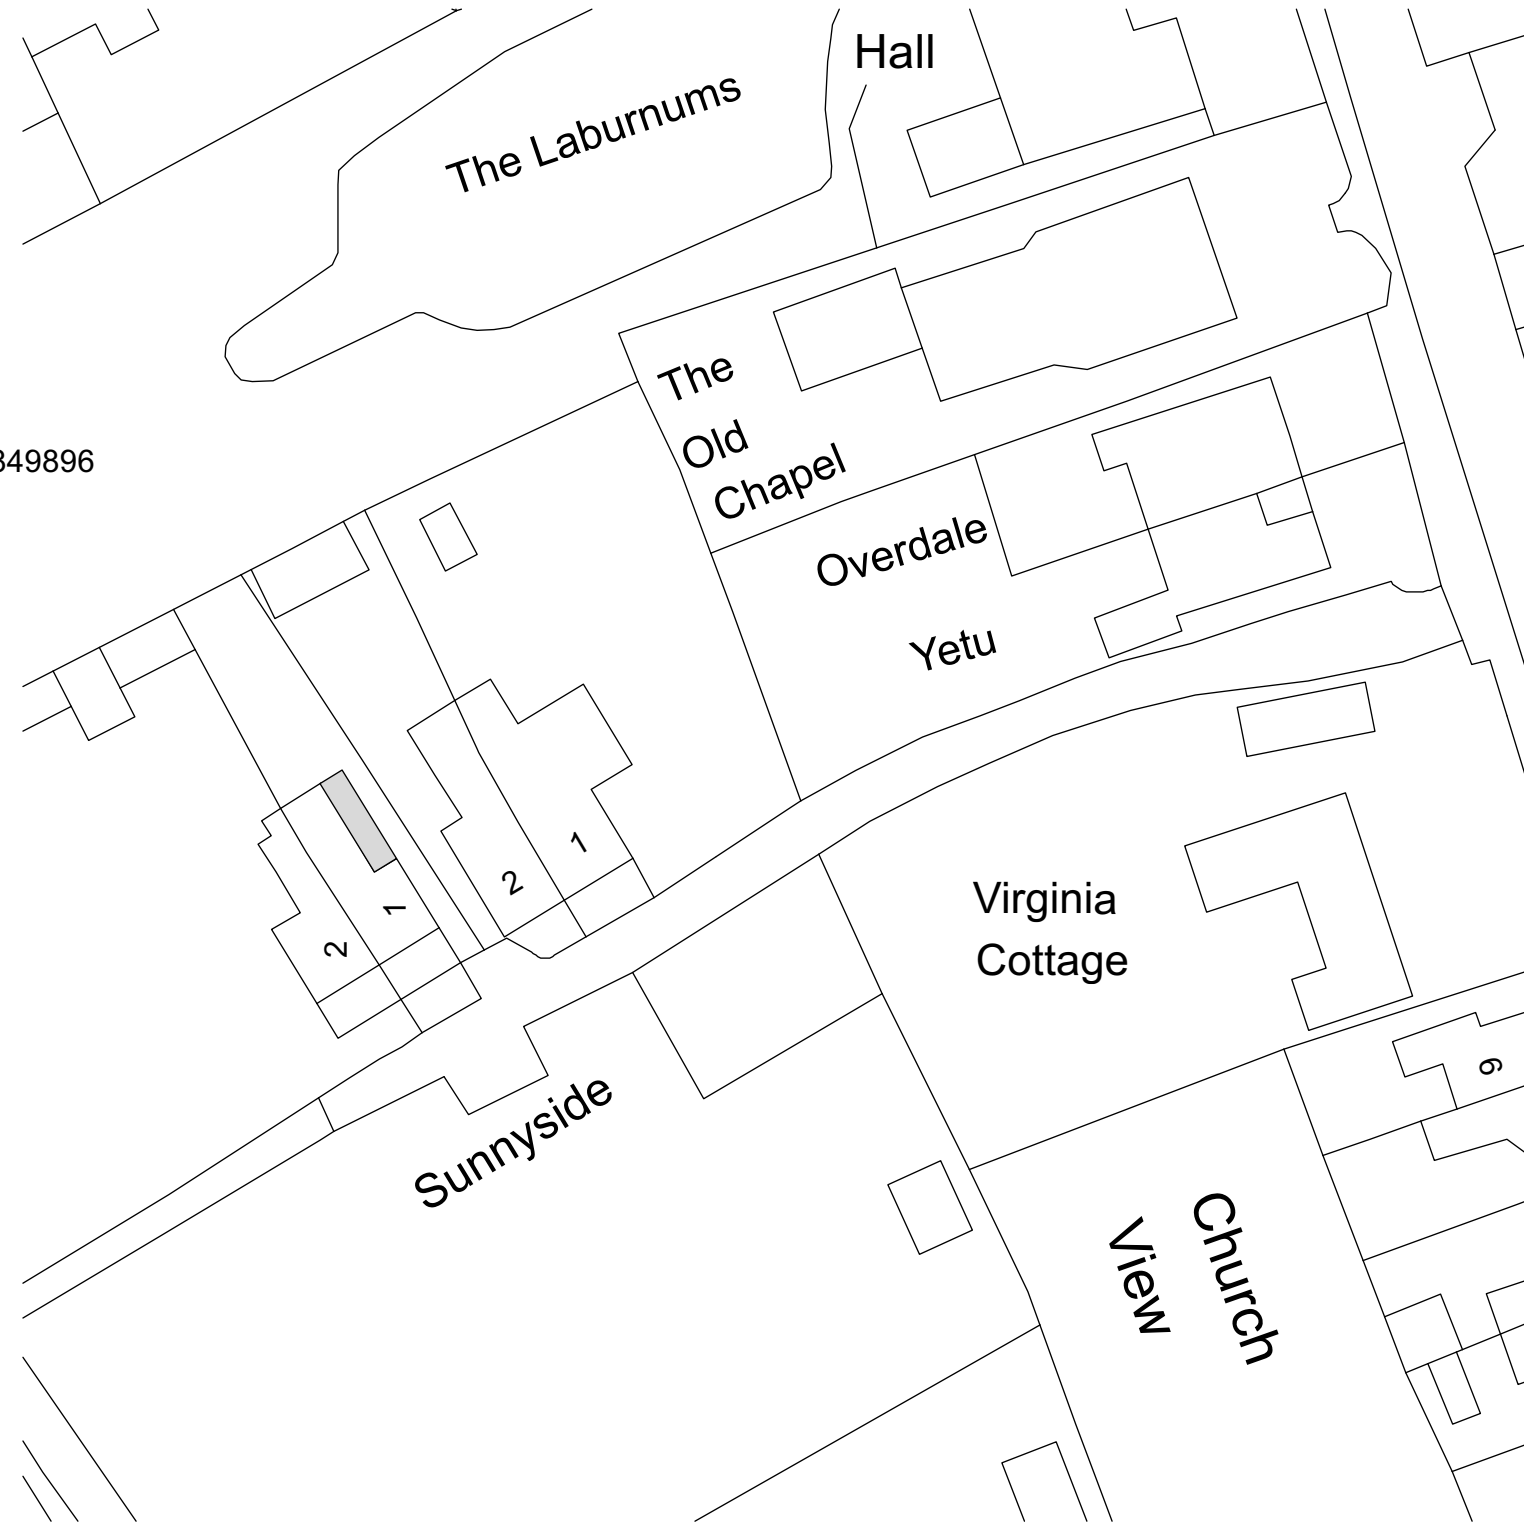

2 Location Plan
 Scale: 1:500

©Crown Copyright and database rights 2023 OS Licence no. AC0000849896

No.	Date	Details
Revisions		
Project		
1 Mount Villas Upper Clatford Hants SP11 7QQ		
Client		
Mr & Mrs Hammett		
Date		
November 2023		
Title		
Location & Block Plan		
Scale		
1:1250/1:500 @ A3		
Drwng No.		
PTAD/100823/01		

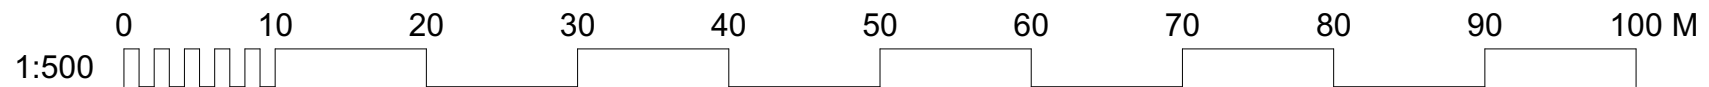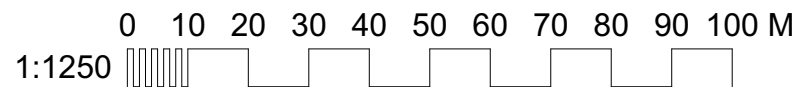

Peter Tesar
 Architectural Design
 01264 356544
 peter@petertesar.co.uk
 www.petertesar.co.uk