





07 Proposed North West (Principal) Elevation
NW scale 1:100

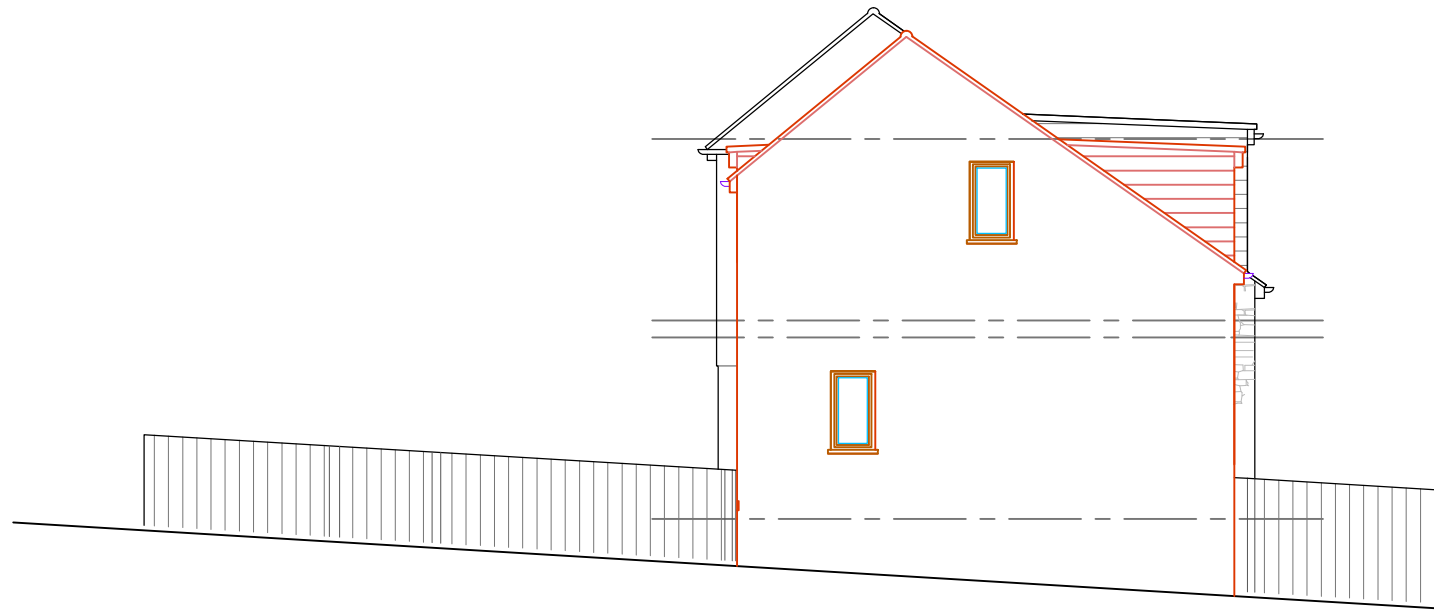

07 Proposed South West (Side) Elevation
SW scale 1:100

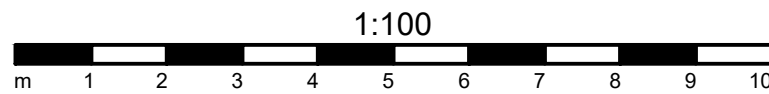

07 Proposed South East (Rear) Elevation
SE scale 1:100

NOTES.
THIS DRAWING IS COPYRIGHT.
THE DRAWING IS NOT TO BE USED FOR CONSTRUCTION UNLESS MARKED 'FOR CONSTRUCTION'
THE CONTRACTOR IS RESPONSIBLE FOR ALL DIMENSIONS AND THE CORRECT SETTING OUT ON SITE. ONLY FIGURED DIMENSIONS ARE TO BE USED, IF IN DOUBT ASK.
ALL MATERIALS AND WORKMANSHIP TO COMPLY WITH THE CURRENT BRITISH STANDARDS AND CODES OF PRACTICE.

Rev	Date	Description

P.J.Orchard B Arch RIBA

Chartered Architect

9 West Hill Gardens
Portishead
North Somerset
BS20 6LJ

Tel /Fax: 01275 847 190



Project

26, CHURCH ROAD,
HANHAM,
SOUTH GLOUCESTERSHIRE,
BS15 3AB

Drawing Title

PROPOSED EXTENSION
PROPOSED ELEVATIONS

Scale	Job Number
1:100@A3	.
Date	Drawing Number
25.01.2023	PL07_A
Drawn	Checked
JM	PJO