

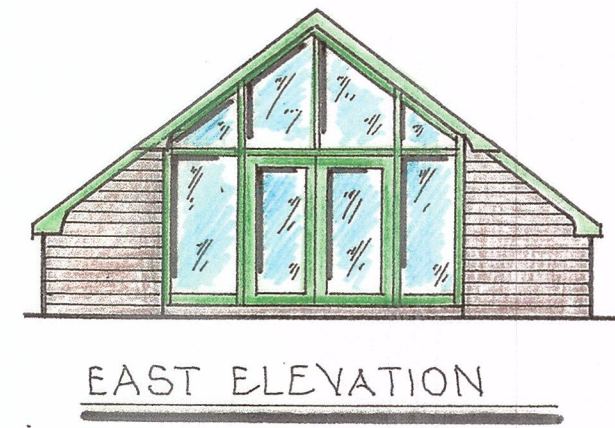
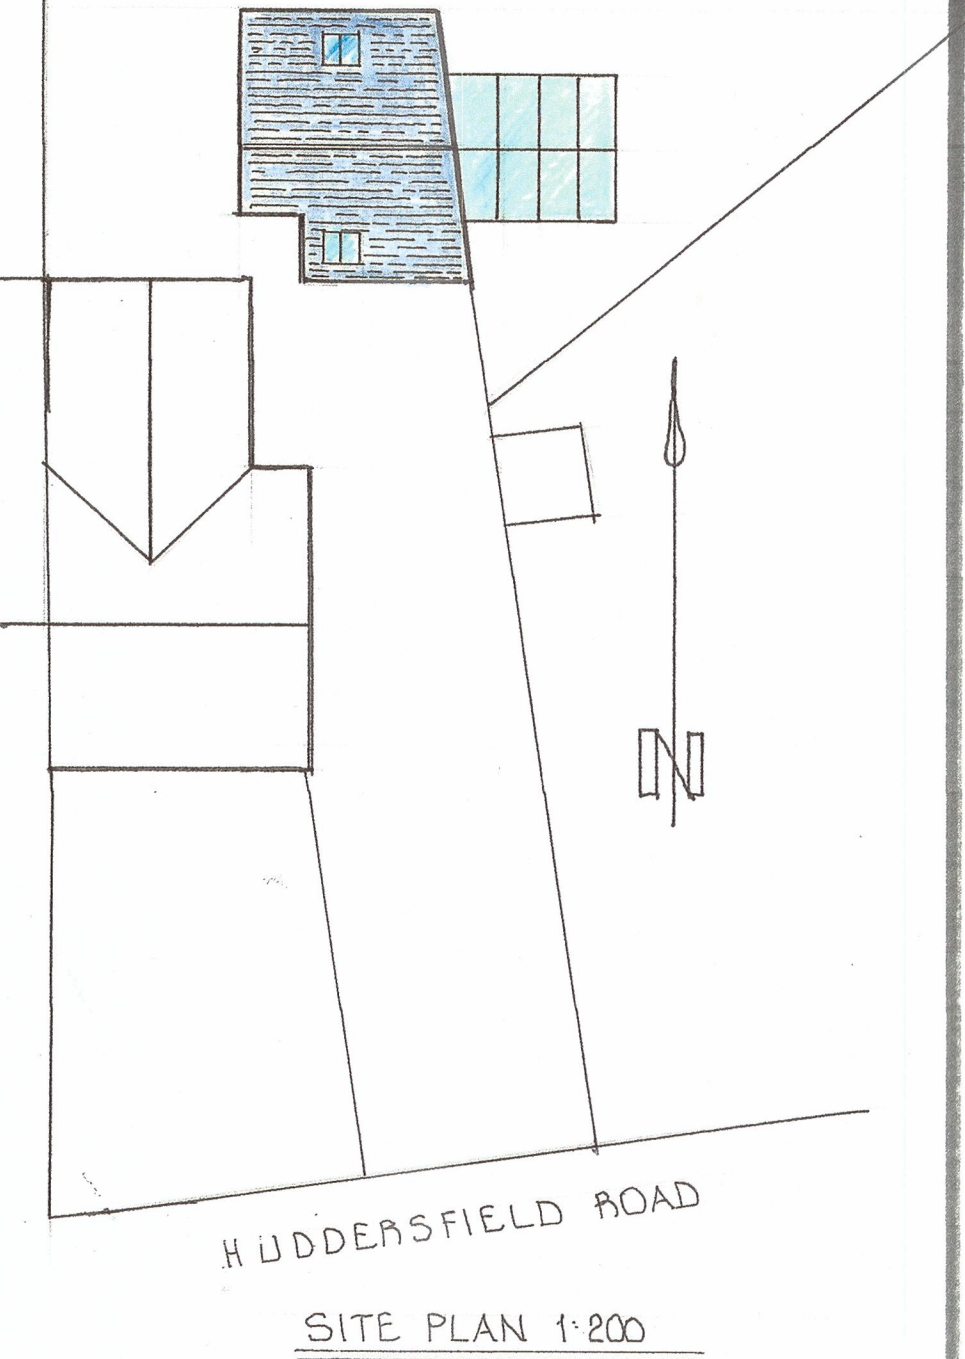
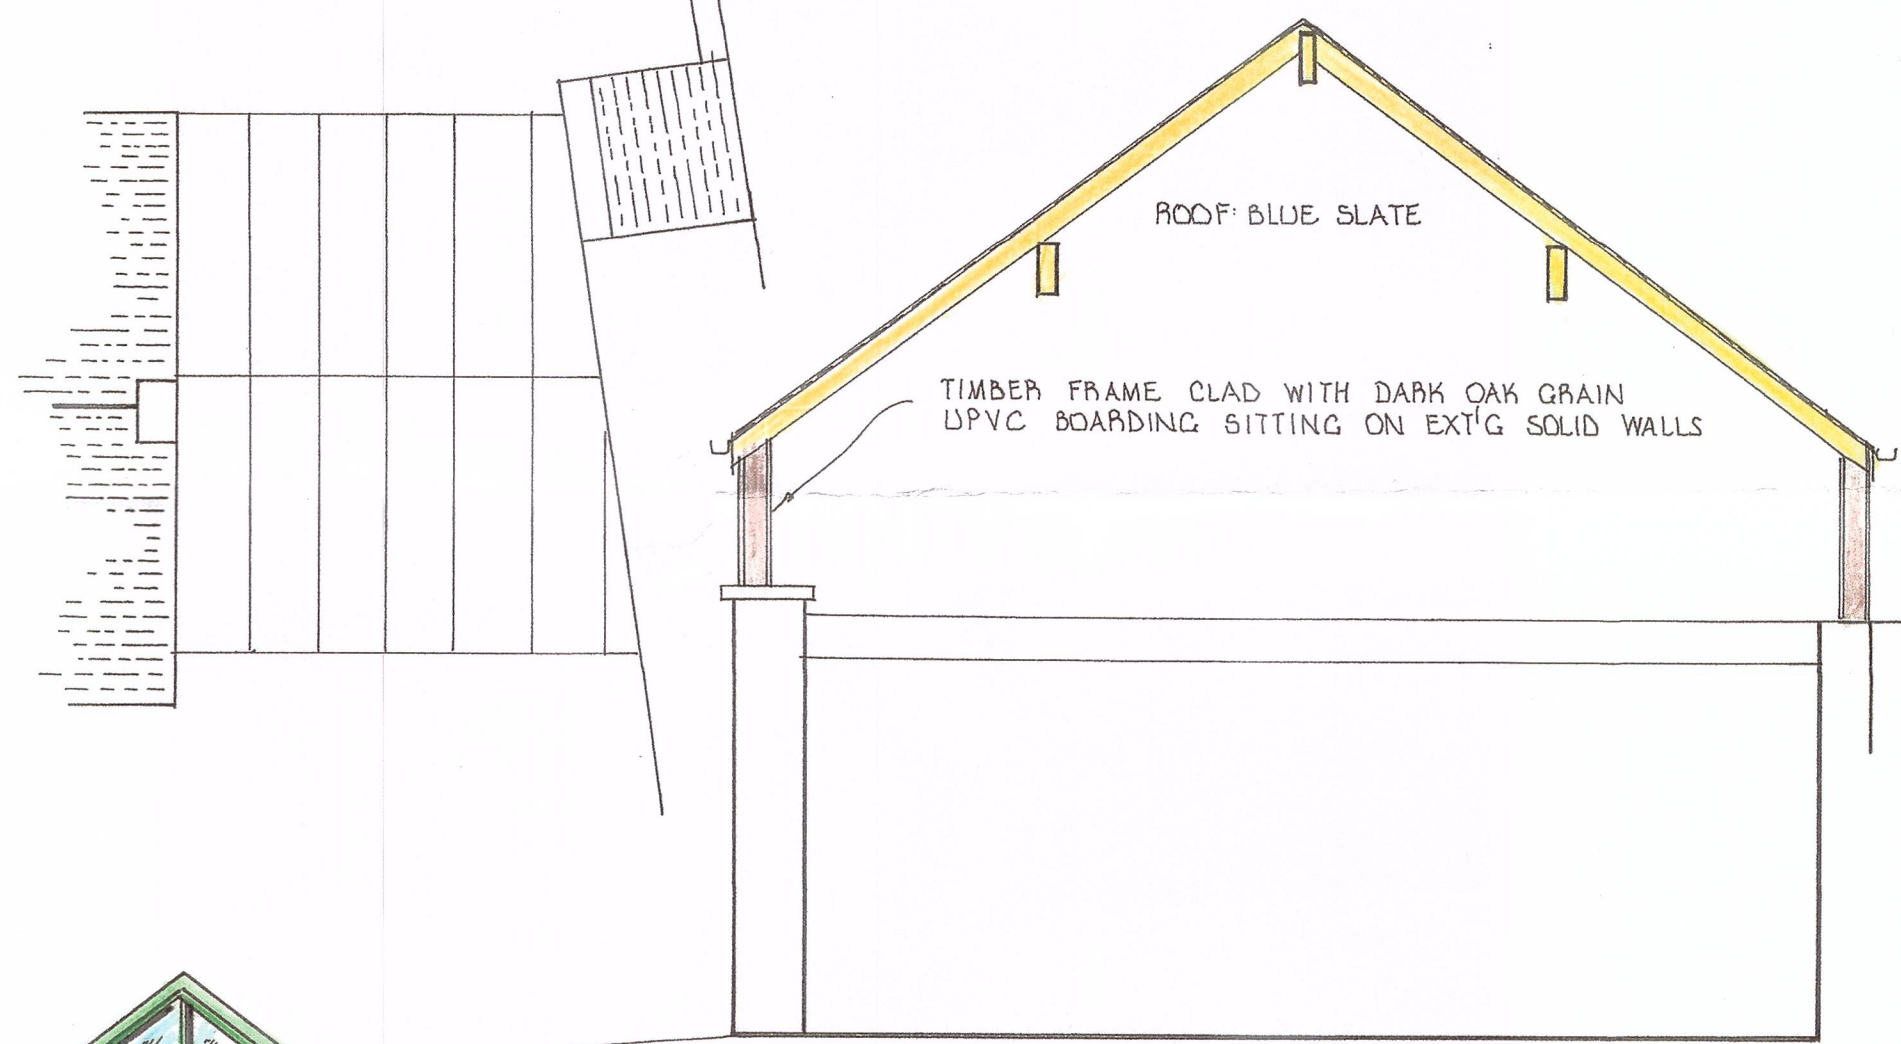
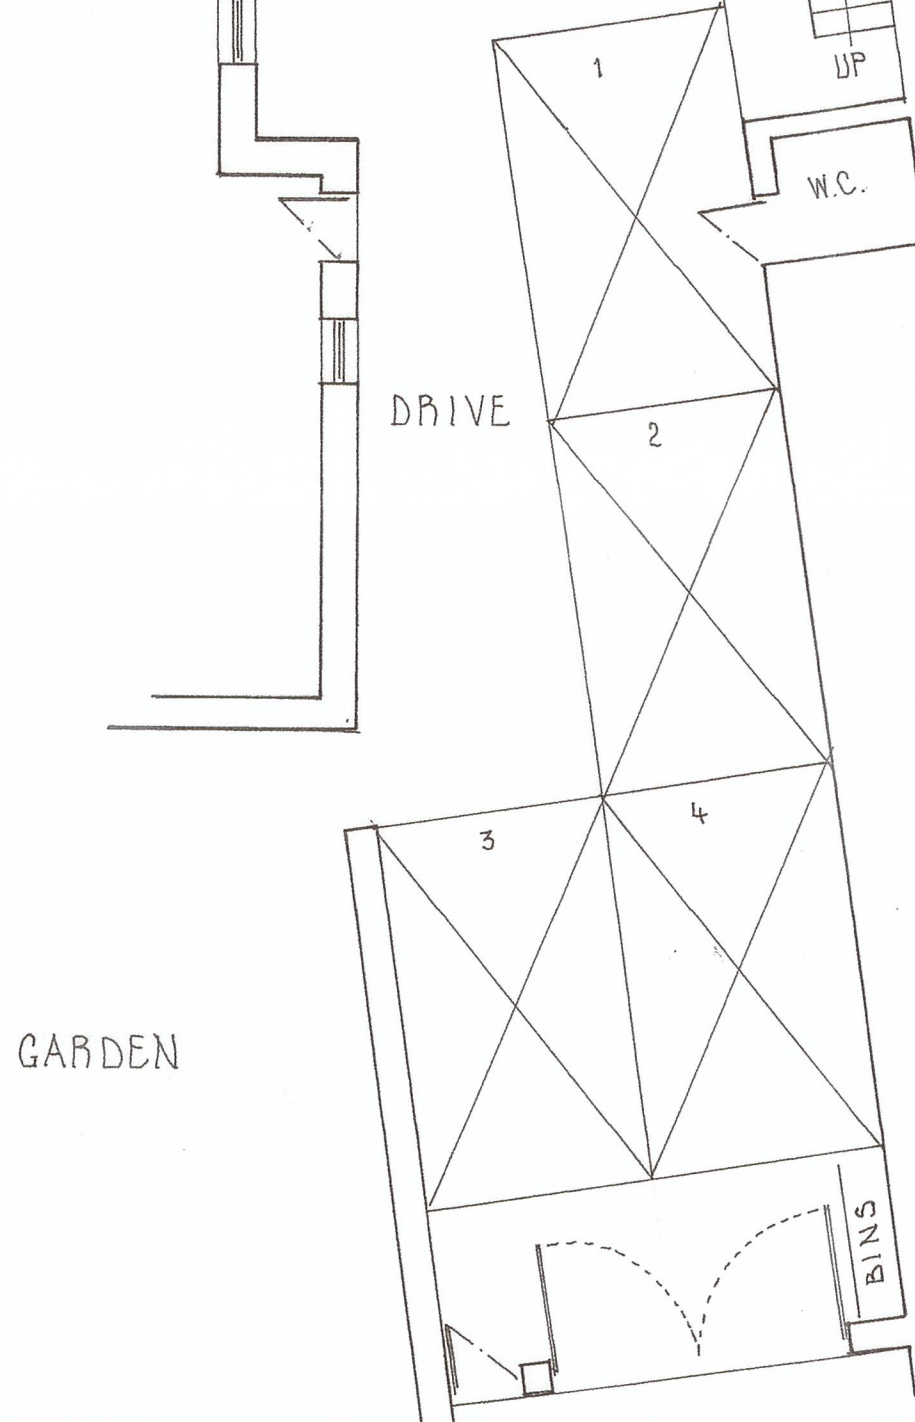
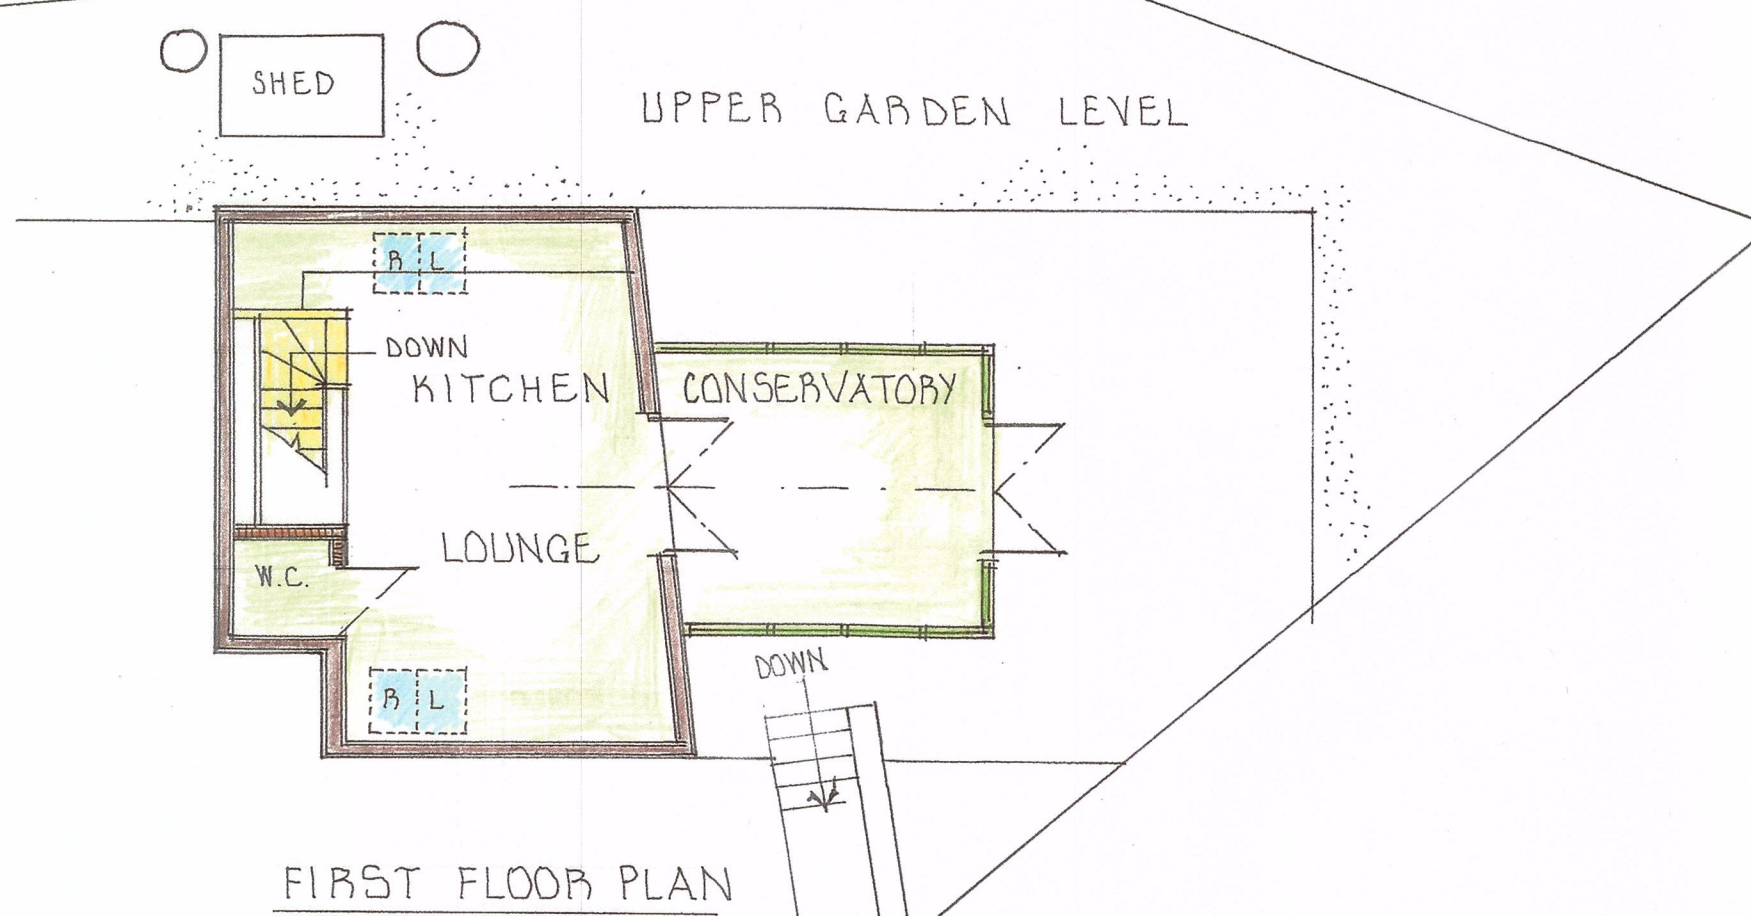
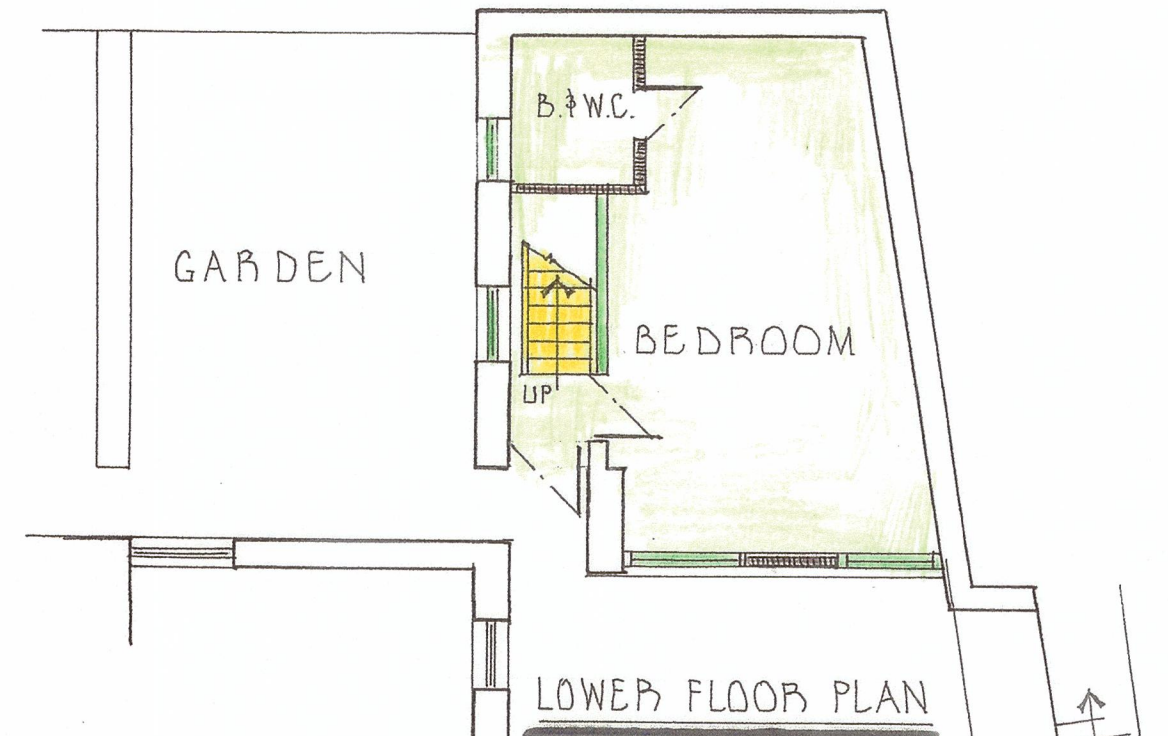


A5 PROPOSED

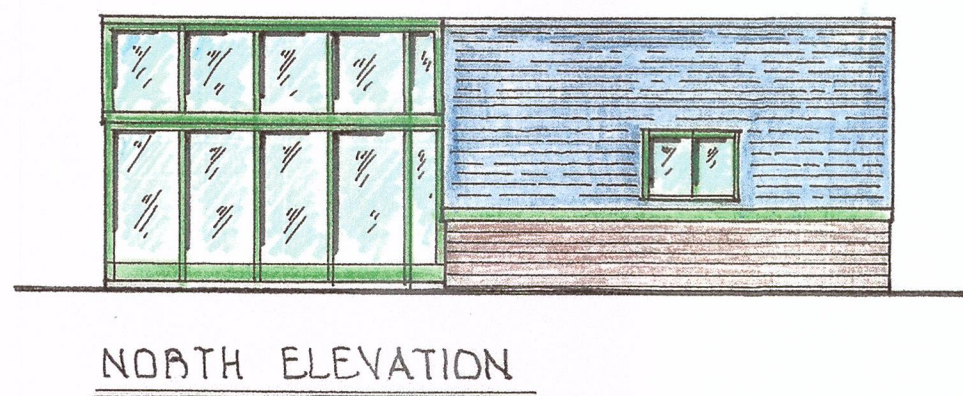

CONSERVATORY: GLAZED UPVC FRAME, DARK GREEN

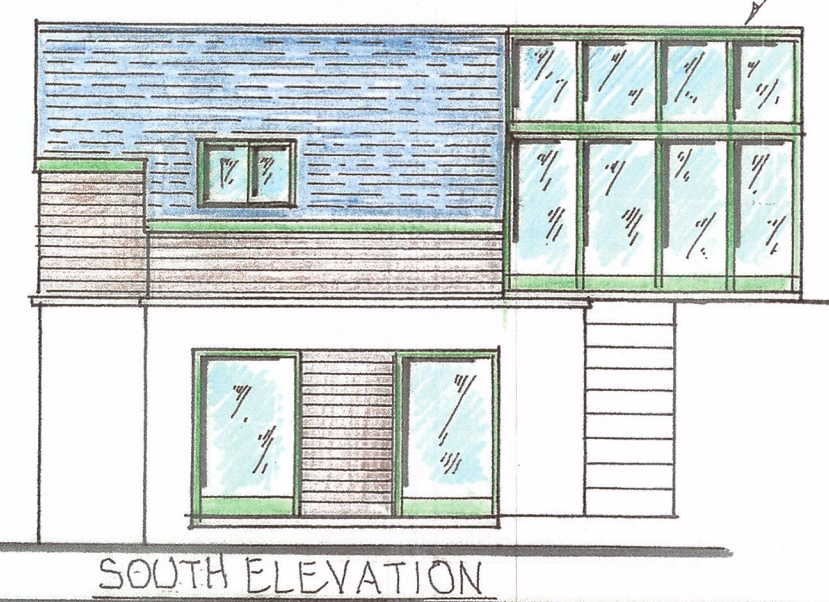

APPOINTED CONTRACTOR TO PRODUCE METHOD STATEMENT AND HEALTH & SAFETY PLAN FOR APPROVAL BY APPLICANT'S HEALTH & SAFETY ADVISOR TO ENSURE COMPLIANCE WITH C.D.M. REGULATIONS PRIOR TO COMMENCING ANY WORK.

CONTRACTOR TO CHECK ALL DIMENSIONS ON SITE PRIOR TO COMMENCING WORK ANY DISCREPANCIES TO BE DISCUSSED WITH STEVE INGRAM.

CLIENT	BRIAN & SASHA
PROJECT	GRANNY FLAT
LOCATION	3, HUDDERSFIELD ROAD PENSHAW
S. INGRAM & ASSOCIATES Building Surveyors & Design Consultants	
CIVIC TRUST AWARD 2002 - COMMENDATION FOR GOOD DESIGN	
DESIGN STUDIO HEIGHTS LANE HEIGHTS DELPH OLDHAM OL3 5TU	
Telephone: 0145 787 6500 Mobile: 0170 6510347	
SCALES:	1:50 & 1:100
DRAWN BY:	S. INGRAM
DATE:	SEPT' 2023
DRAWING No.	50 'B'