

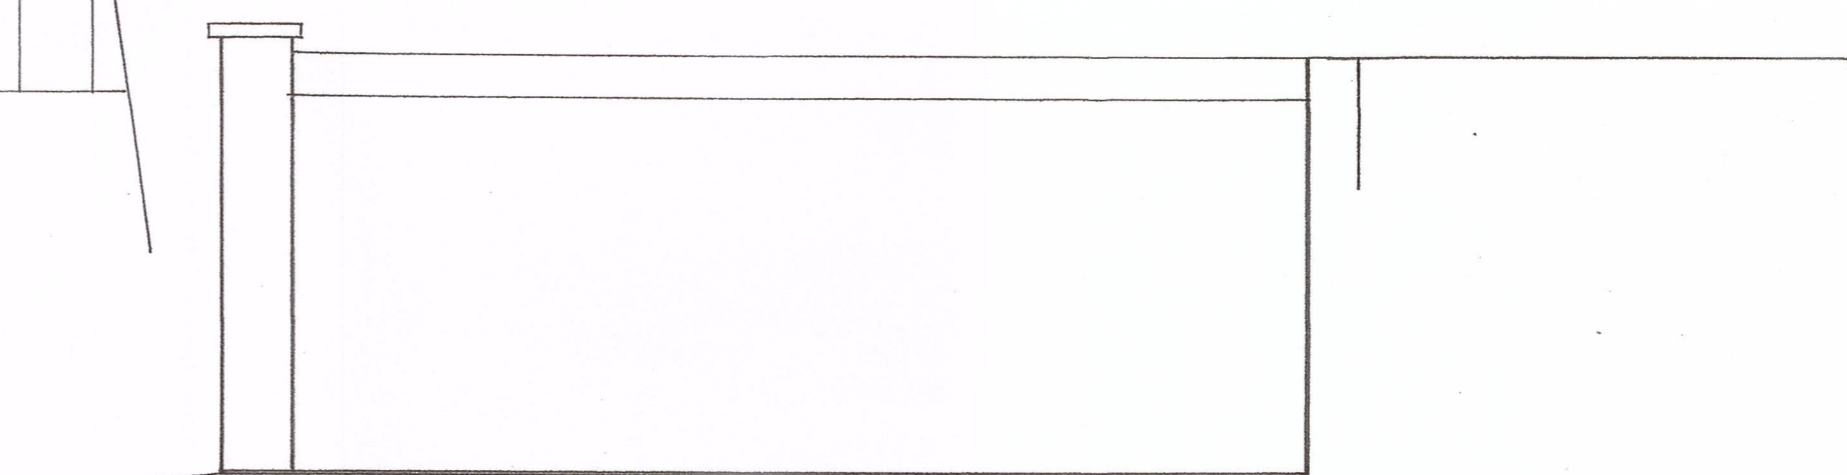
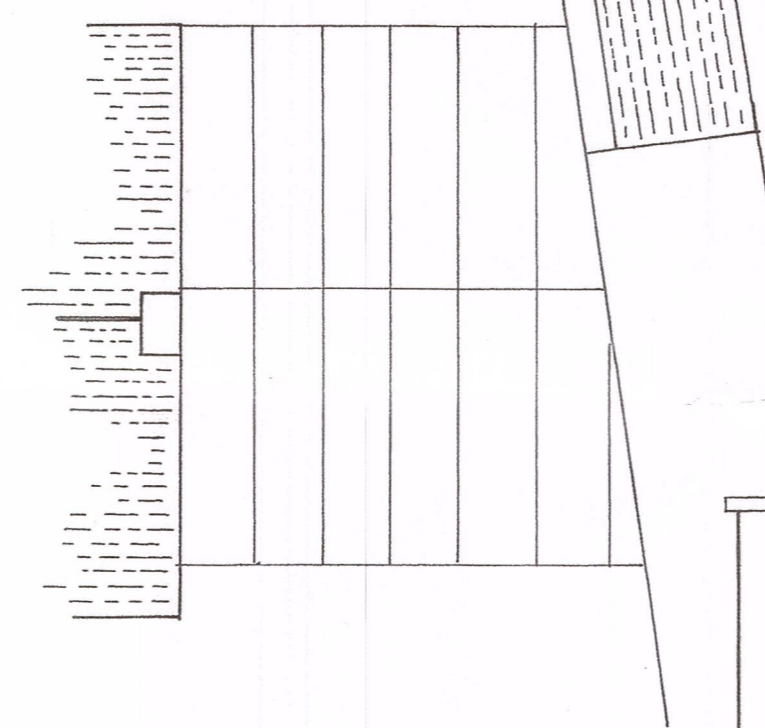
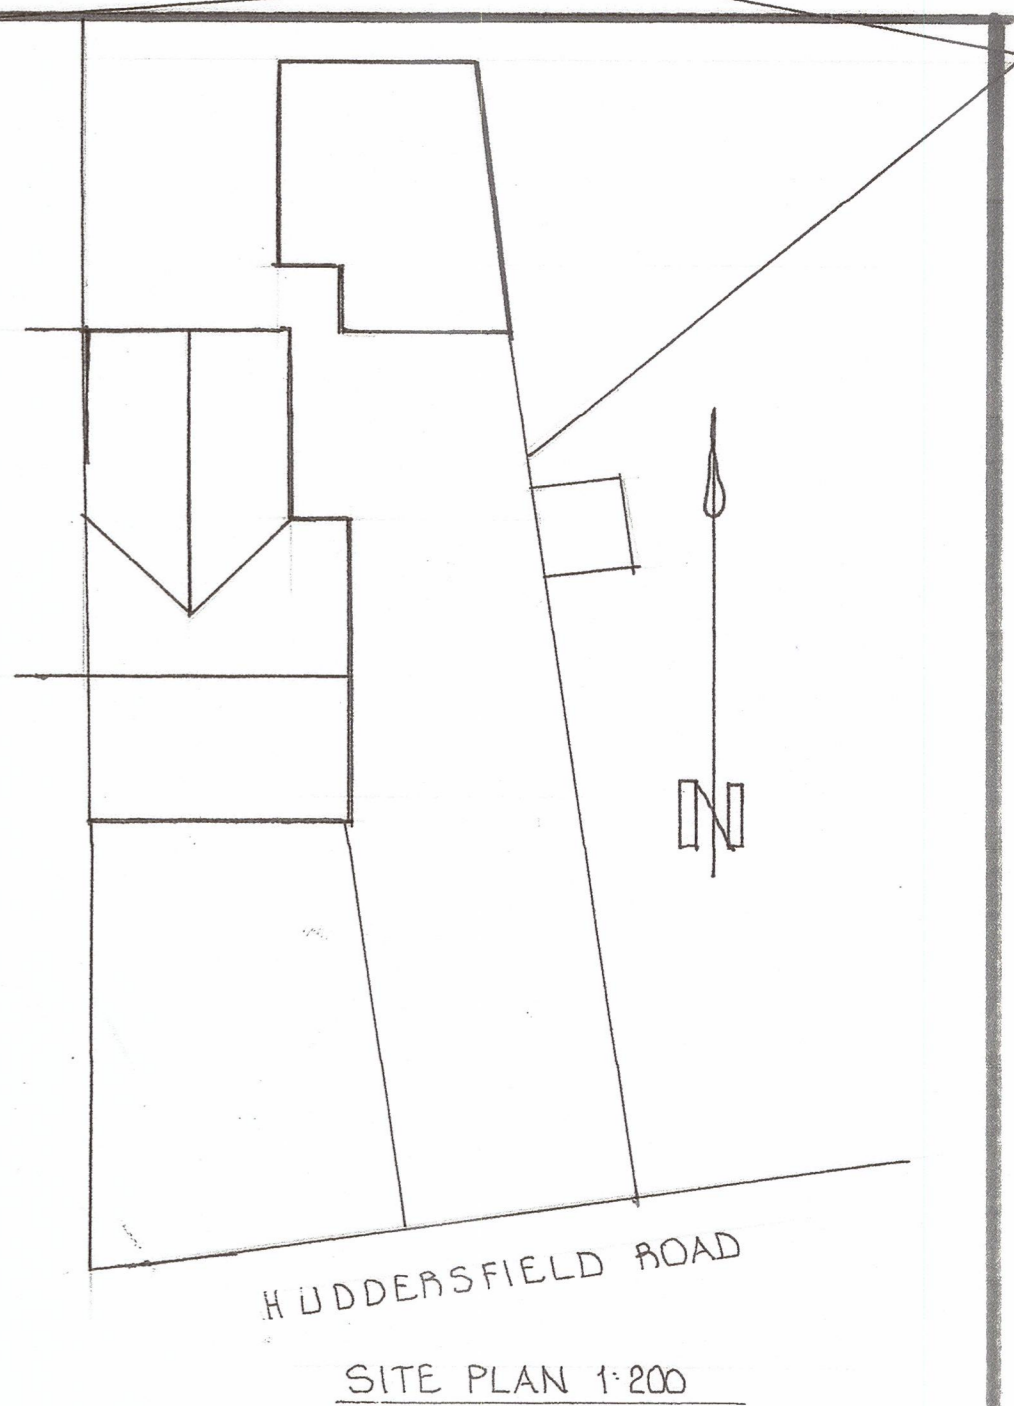
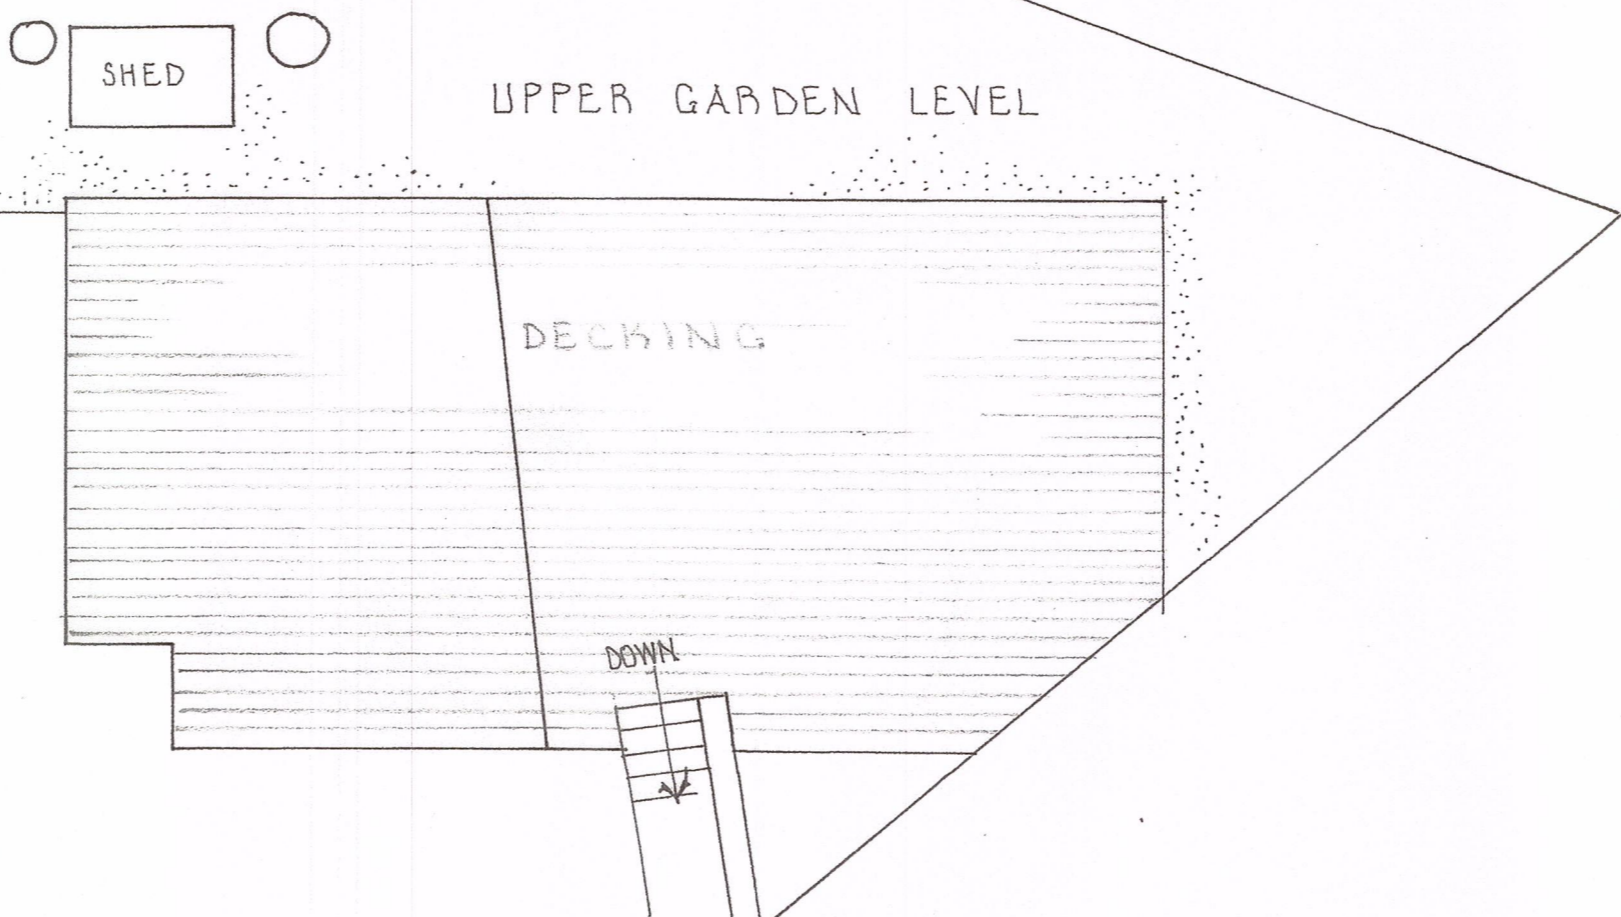
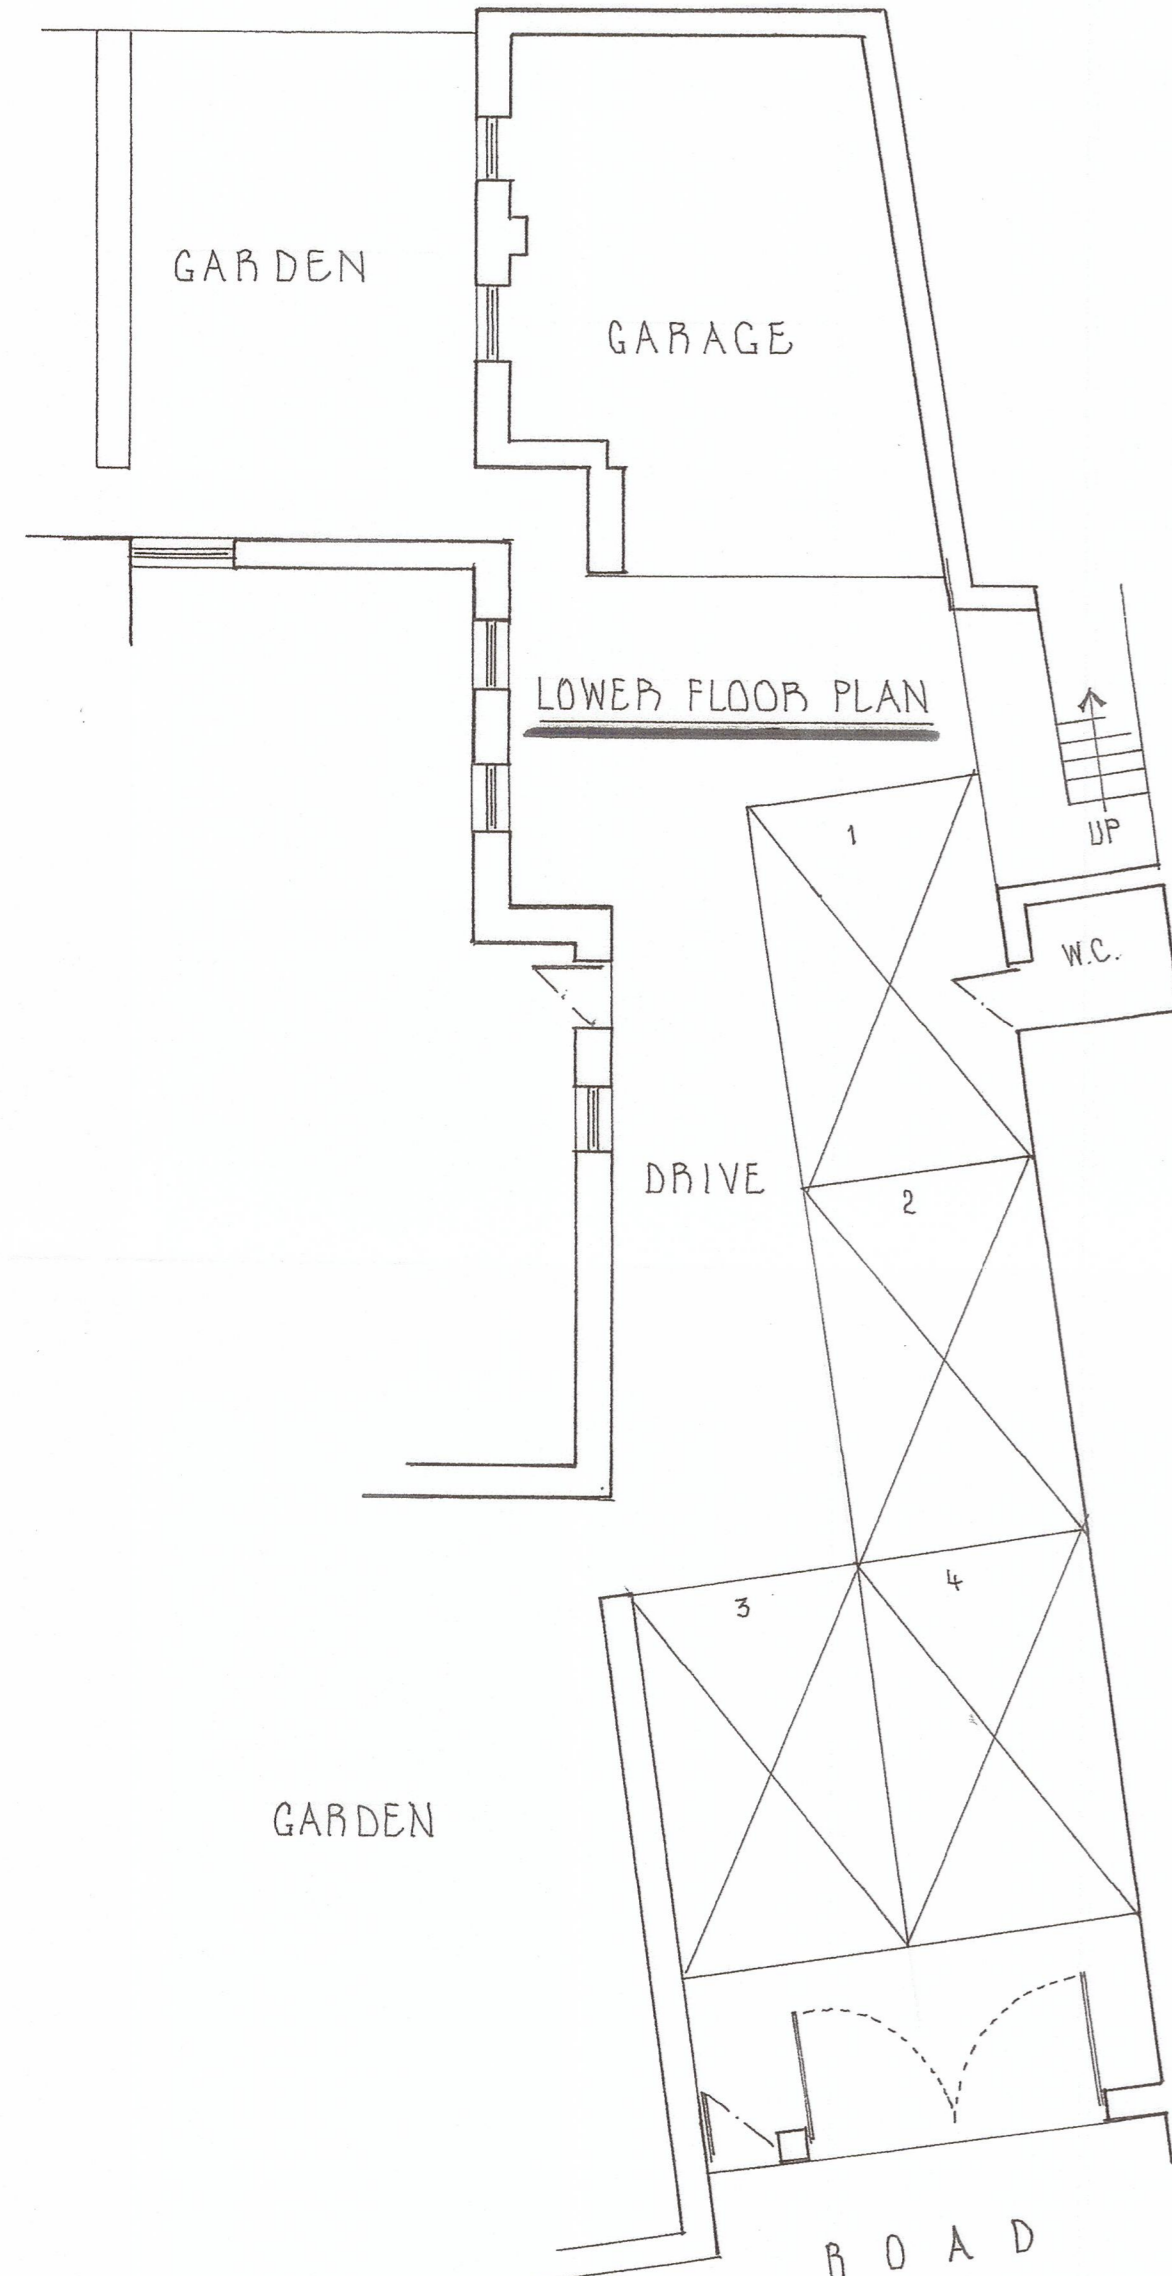


AS EXISTING

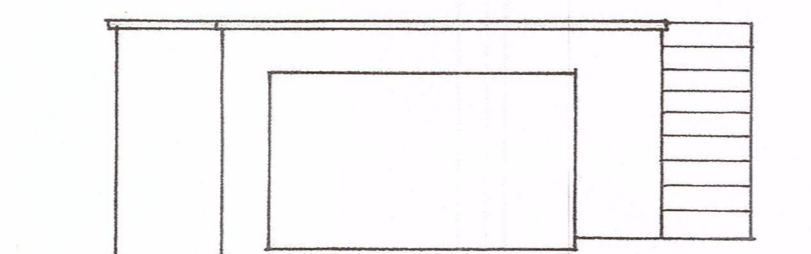

GARDEN

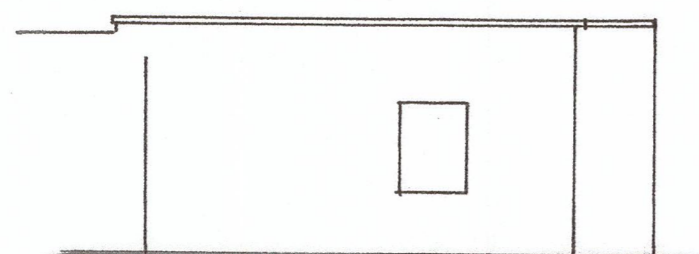

CLIENT	BRIAN & SASHA
PROJECT	GRANNY FLAT
LOCATION	5, HUDDERSFIELD ROAD DENSHAW
S. INGRAM & ASSOCIATES Building Surveyors & Design Consultants	
<i>CIVIC TRUST AWARD 2002 - COMMENDATION FOR GOOD DESIGN</i>	
DESIGN STUDIO HEIGHTS LANE HEIGHTS DELPH OLDHAM OL3 5TU	
Telephone: 0145 787 6500 Mobile: 01708910347	

SCALES:	1:50 & 1:100
DRAWN BY:	S. INGRAM
DATE:	SEPT 2023

APPOINTED CONTRACTOR TO PRODUCE METHOD STATEMENT AND HEALTH & SAFETY PLAN FOR APPROVAL BY APPLICANT'S HEALTH & SAFETY ADVISOR TO ENSURE COMPLIANCE WITH C.D.M. REGULATIONS PRIOR TO COMMENCING ANY WORK.

CONTRACTOR TO CHECK ALL DIMENSIONS ON SITE PRIOR TO COMMENCING WORK ANY DISCREPANCIES TO BE DISCUSSED WITH STEVE INGRAM.

DRAWING No. 50