


location plan - 1:1250

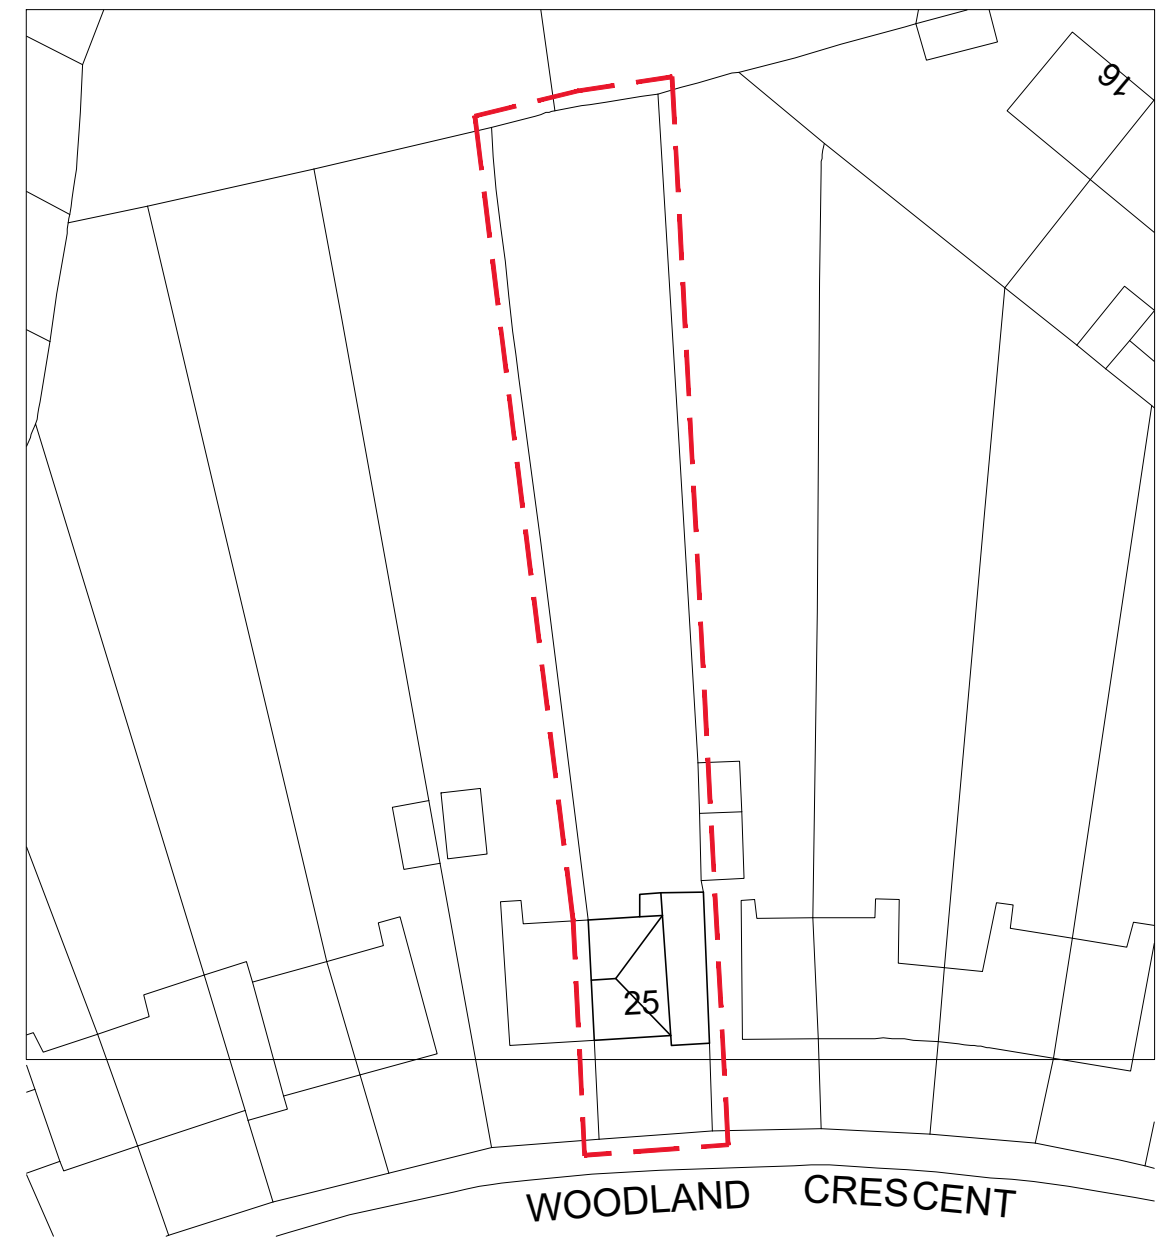

block plan - 1:500

North

Notes		
Rev.	Description	Date
Client Mr & Mrs G. WILLIAMS 25 WOODLAND CRESCENT WOLVERHAMPTON WV3 8AS		
Job Title PROPOSED LOFT EXTENSION		
Drawing Title Location / Block Plan		
Scale as noted @ A3	Date Oct 2023	
Drawing No. 25WC/1023/001		

NOTE: Do not scale from drawing, always use measurements shown. If in doubt ask!
Drawings are to be used for Planning and Building Regulations Applications only, and no other purpose