


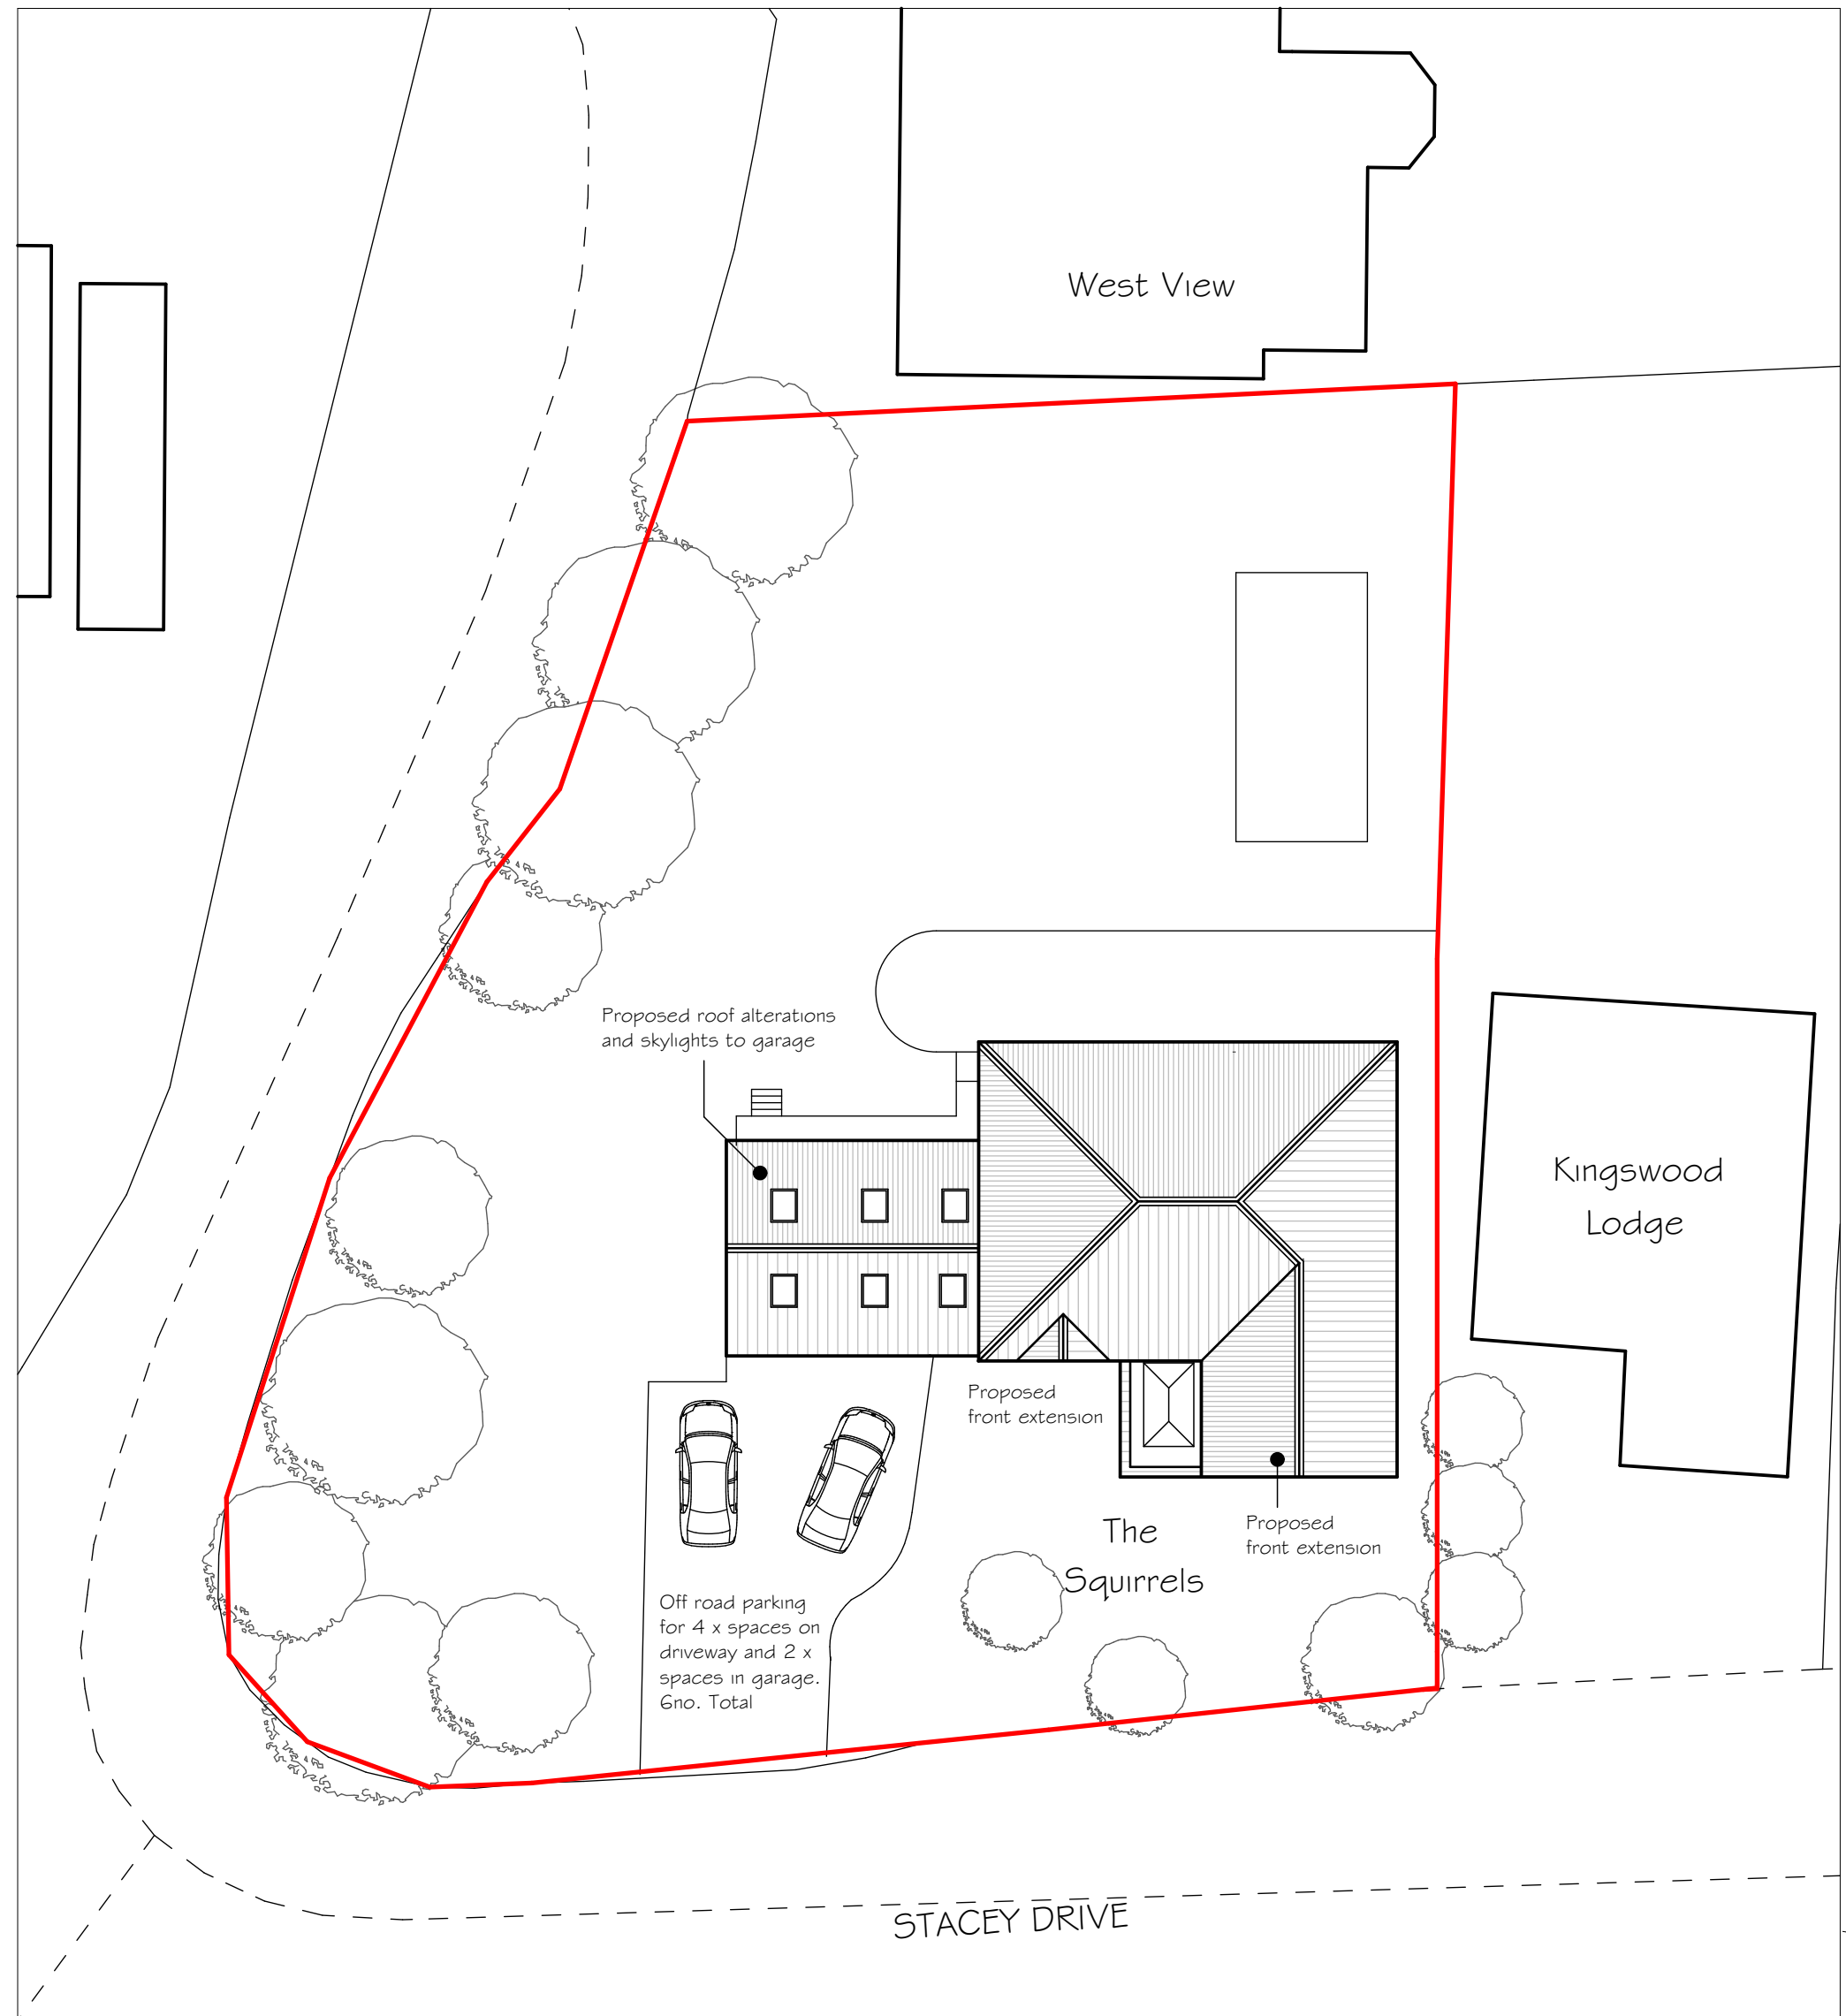
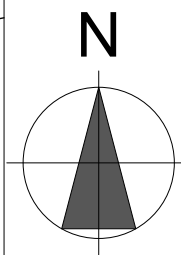


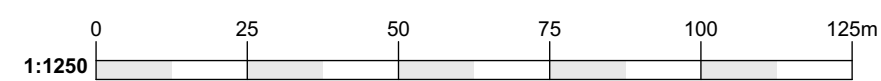

LOCATION PLAN 1:1250

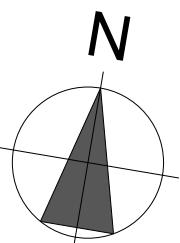

PROPOSED BLOCK PLAN 1:200

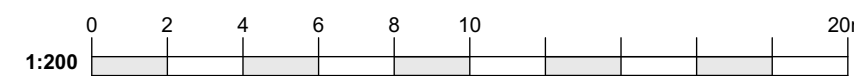

THIS DRAWING IS COPYRIGHT. It must not be traced or copied in any way or form, in part or whole, without prior written consent and may only be used by the present owner in relation to the property on the drawing unless otherwise agreed in writing with MUNDAY & CRAMER. DO NOT SCALE FROM THIS DRAWING. Dimensions are stated for guidance only. The contractor is to verify all dimensions & boundary positions on site before commencement and prior to making workshop drawings or purchasing materials. The Contractor should in accordance with the Building Regulations meet the Building Inspector on site before commencement of any works. Please advise Munday & Cramer of any trees found within 40 metres of the proposed works that are not noted on the plans prior to commencement of works.

Date	Rev	Description
25.10.2023	C	Client issue
04.10.2023	B	Client issue
20.04.2023	A	Client issue
19.10.2022	-	Client issue

Drawing title:	LOCATION & PROPOSED BLOCK PLAN
Project:	EXTENSIONS & ALTERATIONS
Address:	THE SQUIRRELS, STACEY DRIVE LANGDON HILLS ESSEX, SS16 5NZ
Note:	All Scales relate to A2 paper size - (Do not print at fit to page)

Client:	MR & MRS JUPE
Drawn by:	T Matecki
Drawing No.:	Revision
J323/06	C

**MUNDAY + CRAMER**  
 39 KNIGHT STREET  
 SOUTH WOODHAM FERRERS  
 ESSEX CM3 5ZL  
 01245 326200  
 www.mcessex.co.uk