


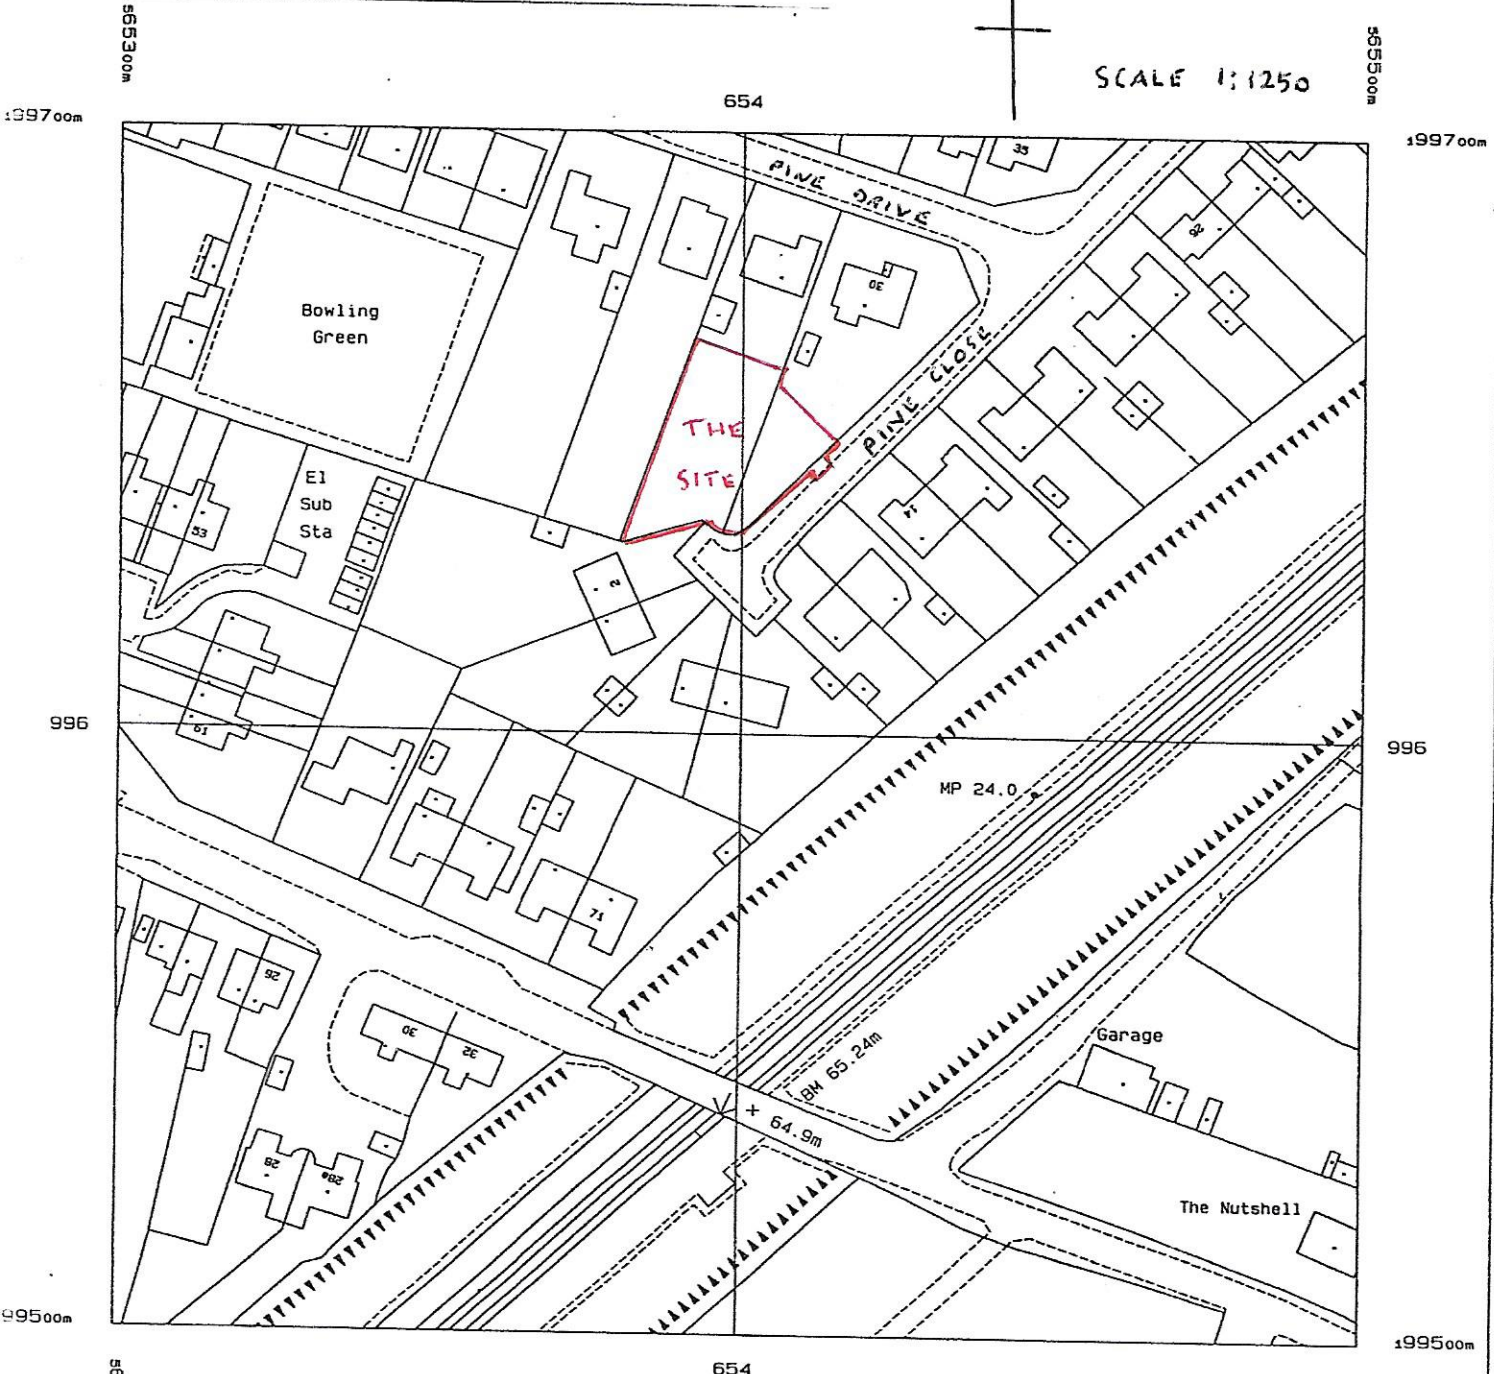

SCALE 1:1250



SITE LOCATION PLAN: 2/0 28-30 PINE DRIVE, INGATESTONE, CM4 9EF.