


KEY PLAN
SCALE 1:500

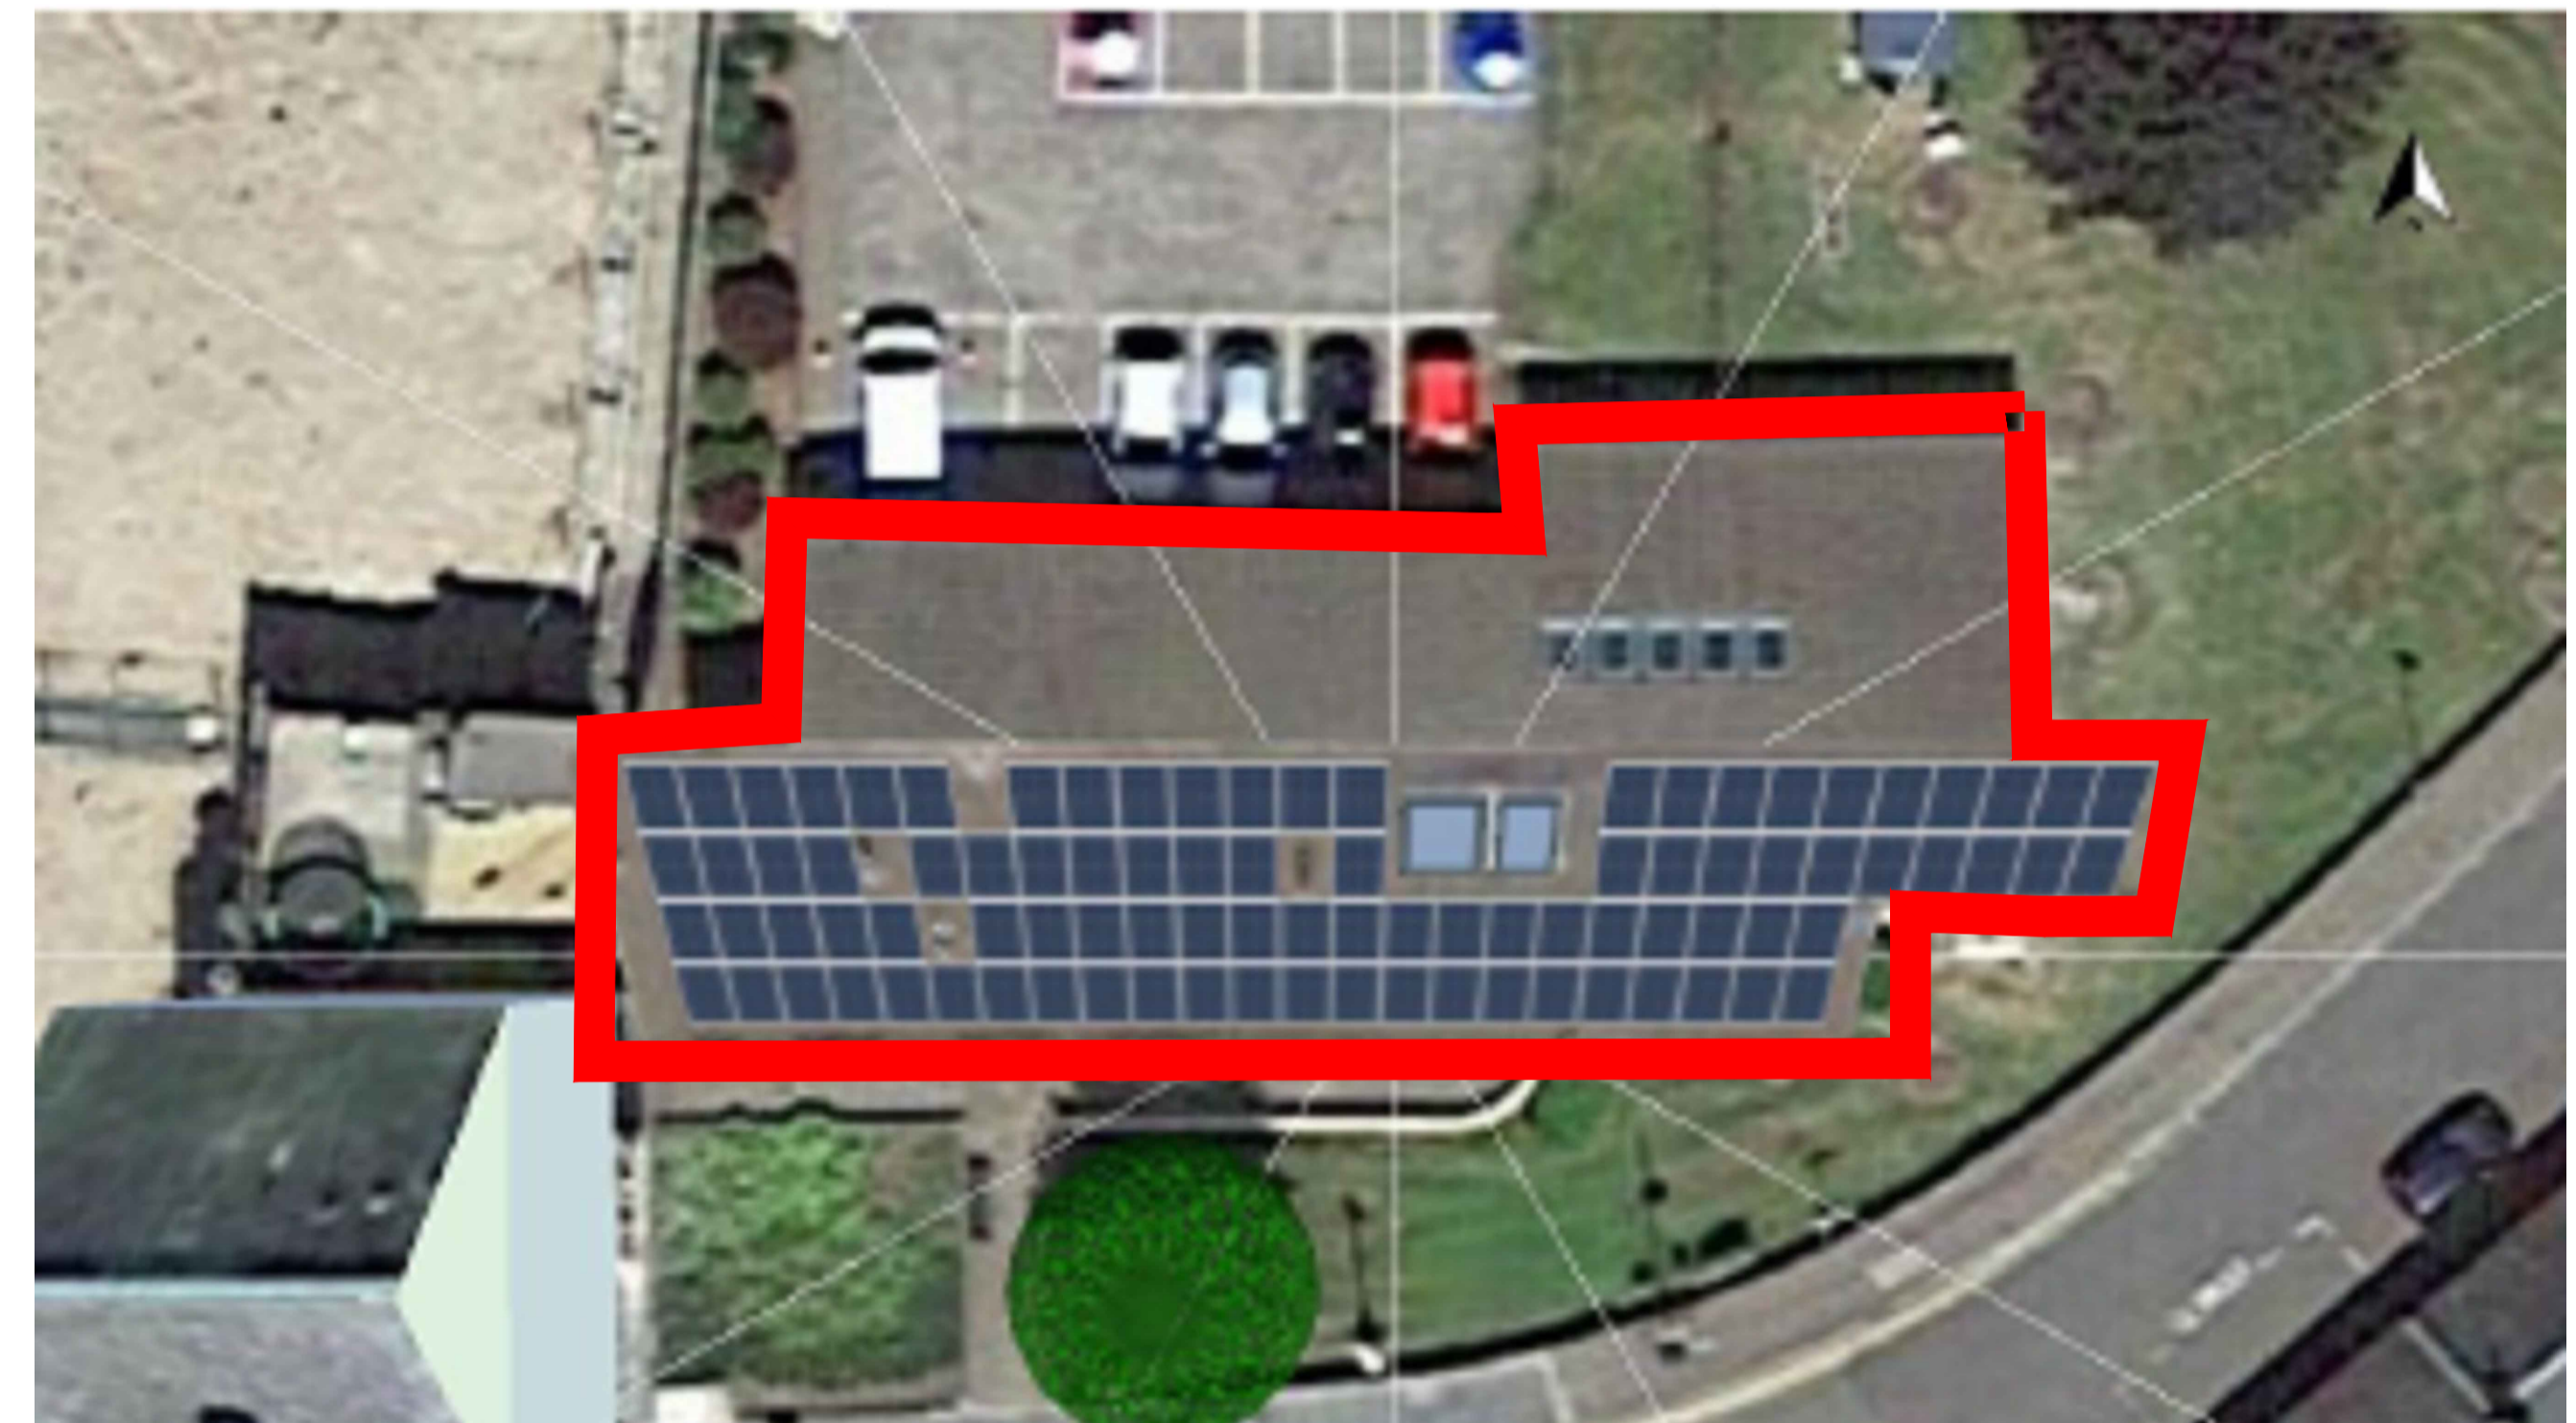


CLACKMANNAN HEALTH CENTRE
SOLAR PANEL LOCATIONS

KEY:

- SITE BOUNDARY
- NHS PROPERTY BOUNDARY

THIS DRAWING IS TO BE READ IN CONJUNCTION WITH THE FOLLOWING DRAWINGS:

- 19530-VE-CLH-XX-DR-M-XX01 - SITE LOCATION PLAN
- 19530-VE-CLH-XX-DR-M-XX02 - EXISTING BLOCK PLAN
- 19530-VE-CLH-RF-DA-Z-5001 - CLACKMANNAN HEALTH CENTRE PITCHED ROOF SOLAR PANEL ELEVATION

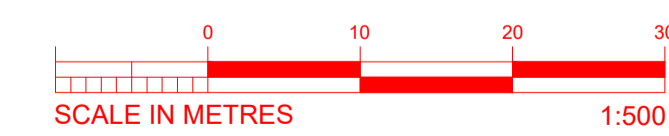

ISSUED FOR INFORMATION

REV	DATE	DESCRIPTION	LD	VM	KW
PA1	18.10.23	ISSUED FOR INFORMATION			

Vital Energi, Century House, Roman Road, Blackburn, Lancashire, BB1 2LD
Tel: +44 (0)1254 296 000 Fax: +44 (0)1254 296 040

Project: NHS FORTH VALLEY			
Title: CLACKMANNAN HEALTH CENTRE PROPOSED BLOCK PLAN			
DATE	18.10.23	SCALE	1:500
SHEET	A1	Status:	S2
Stage:	3	Drg-No:	19530-VE-CLH-XX-DR-M-XX03
Rev:	PA1		

