



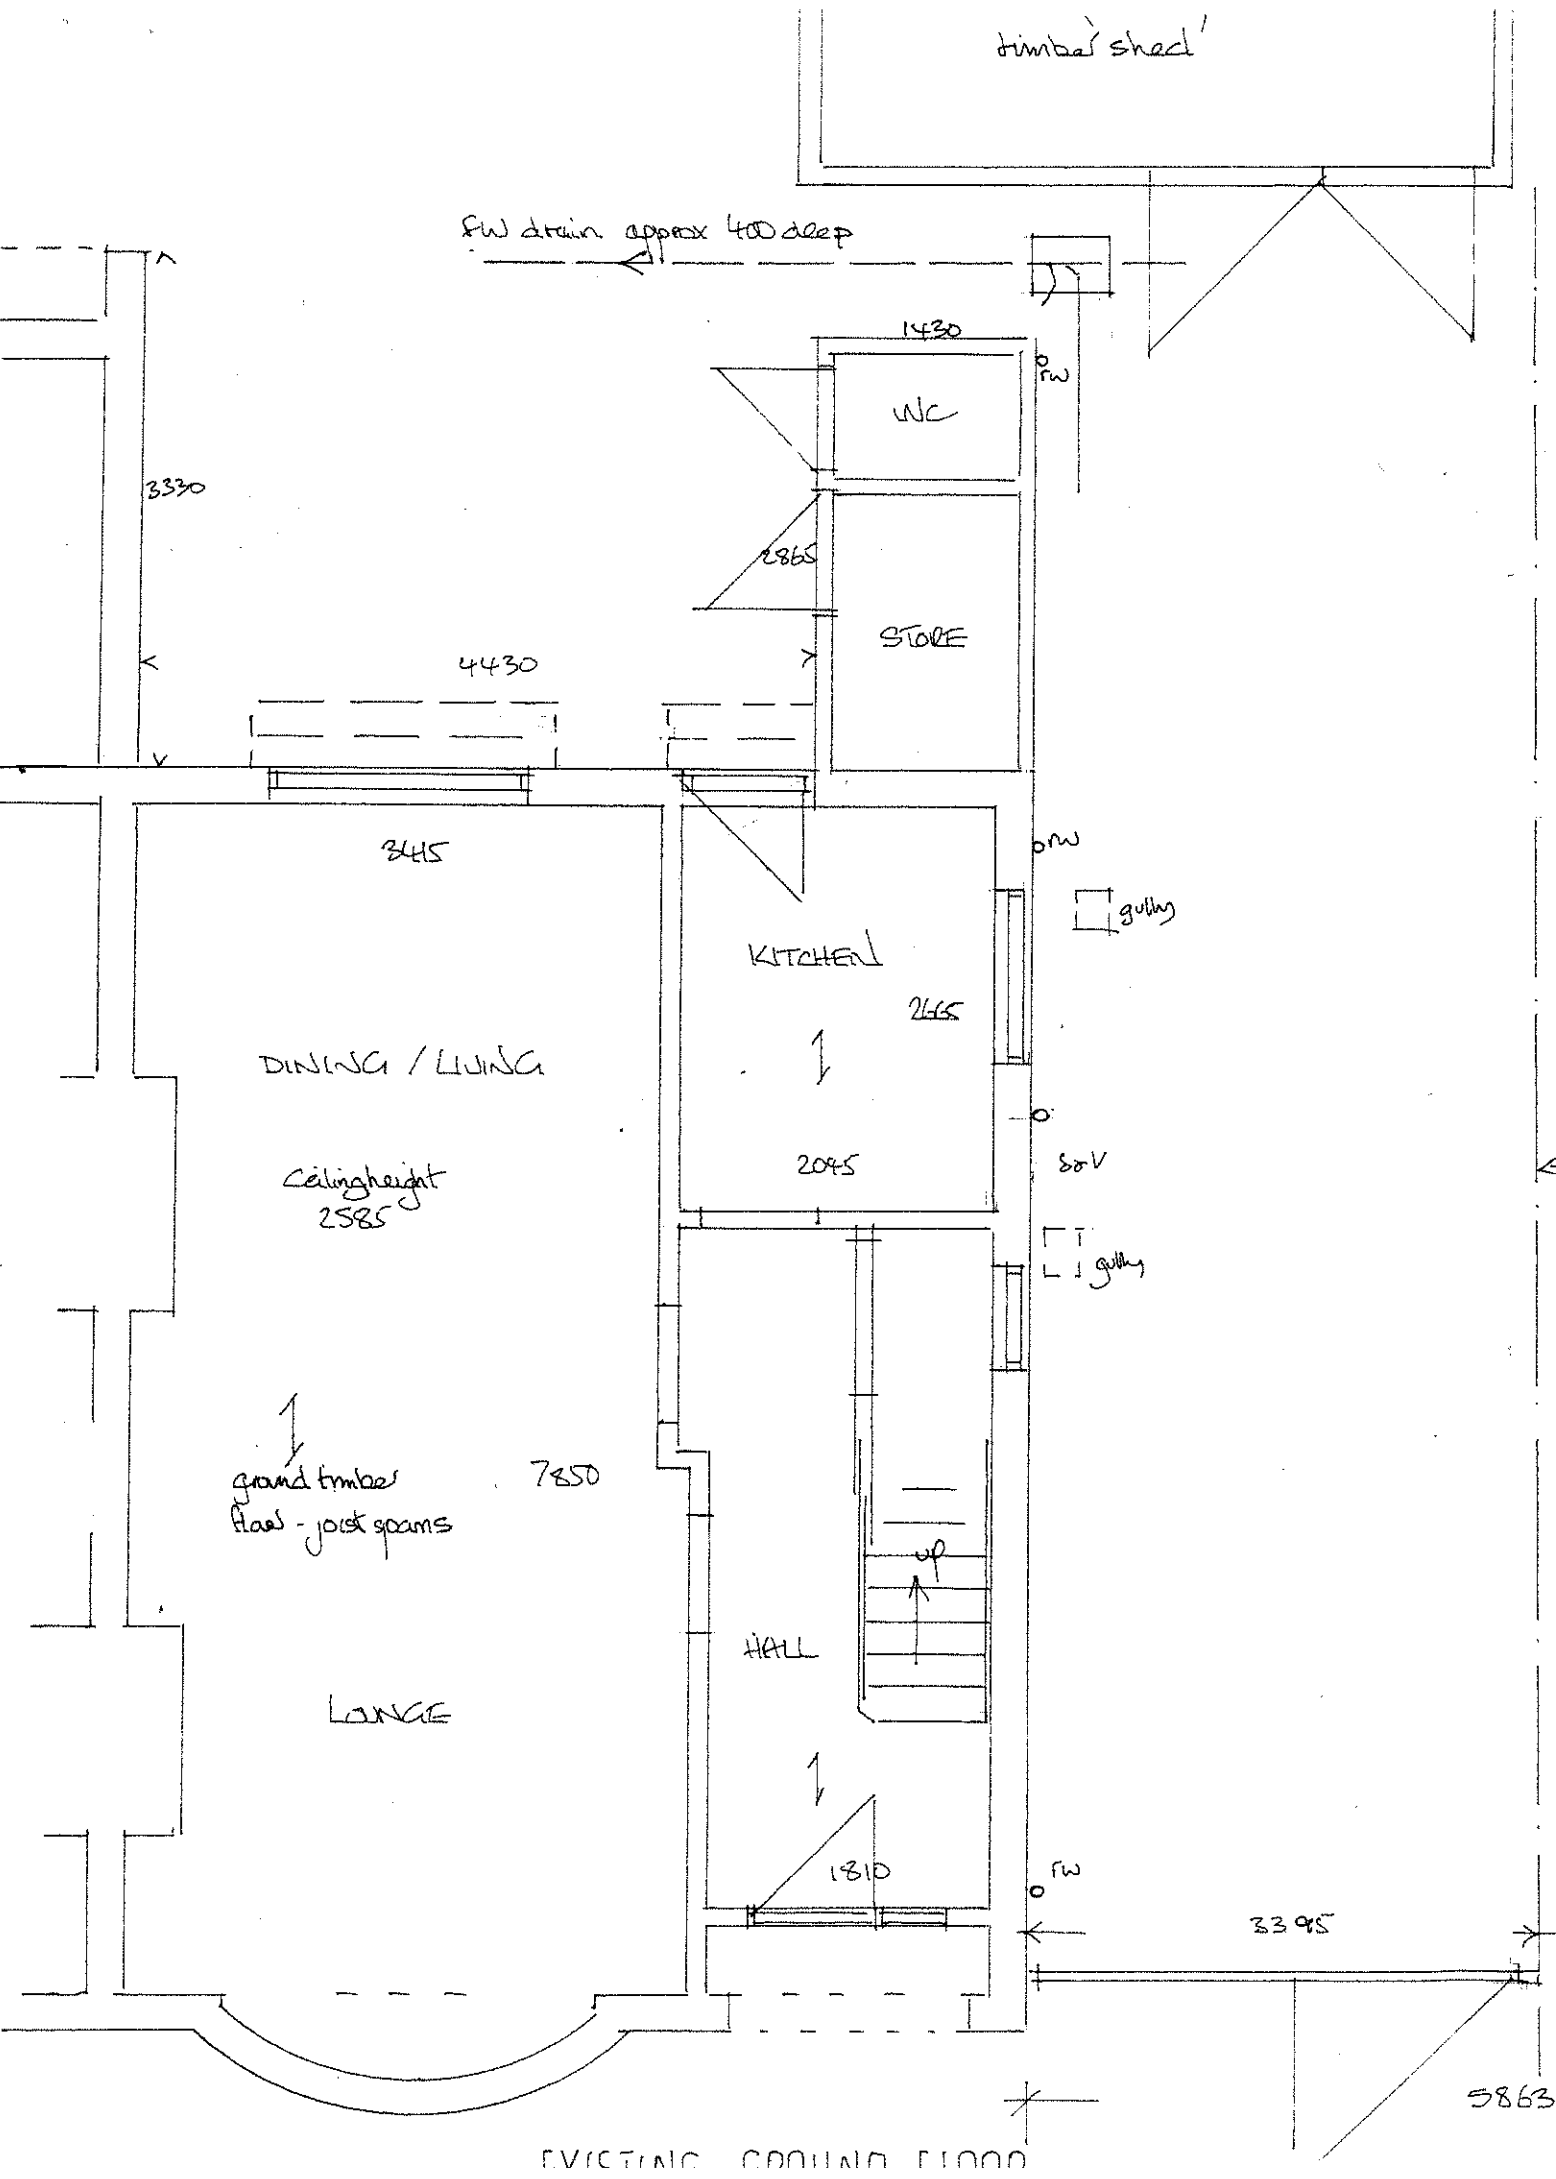


1/50 at A3


EX FIRST FLOOR

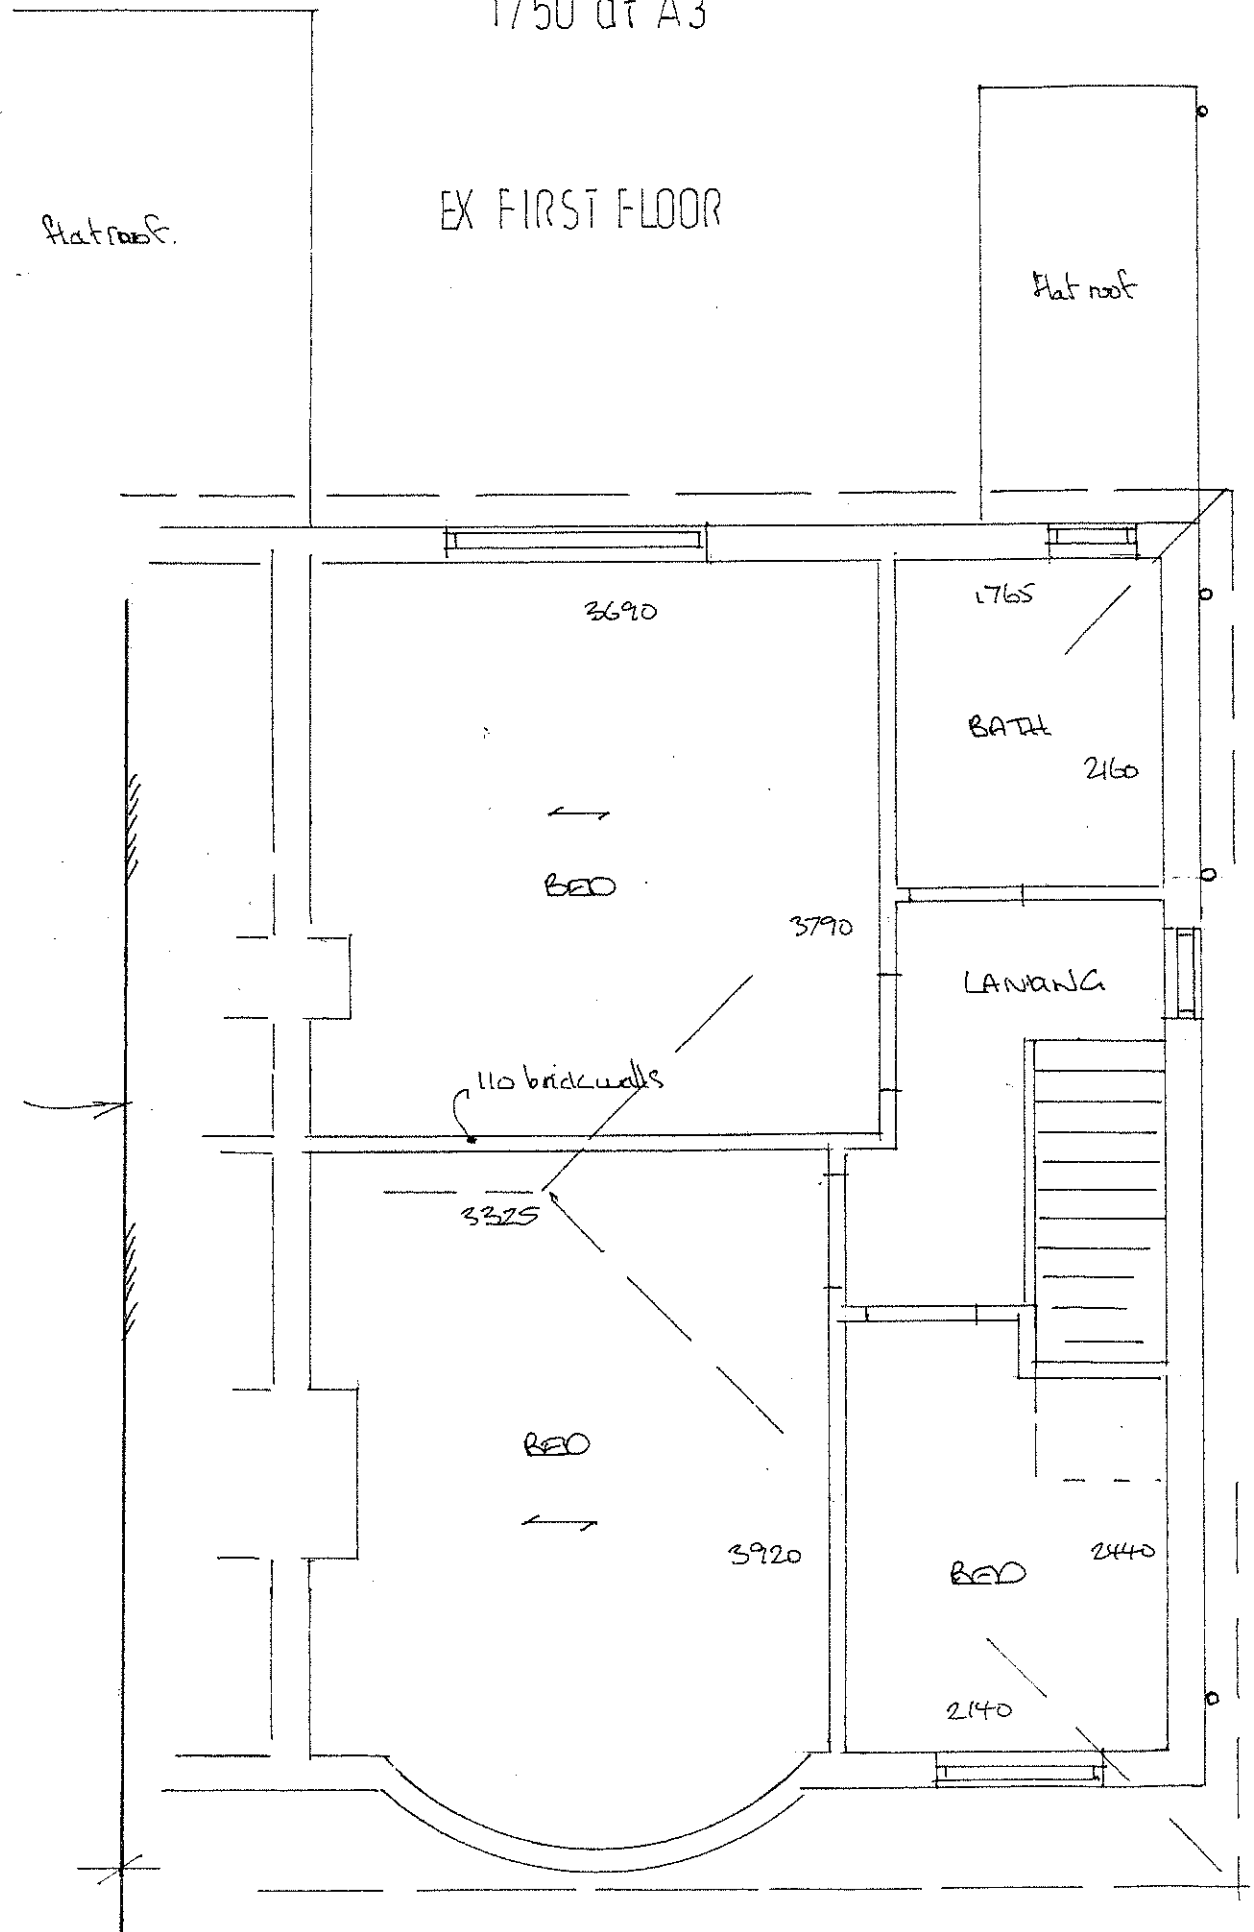

EXISTING GROUND FLOOR

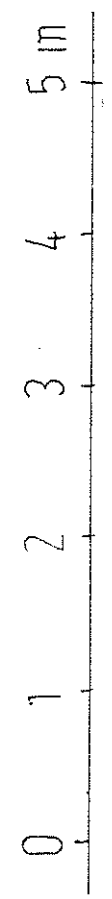


1/50 at A3

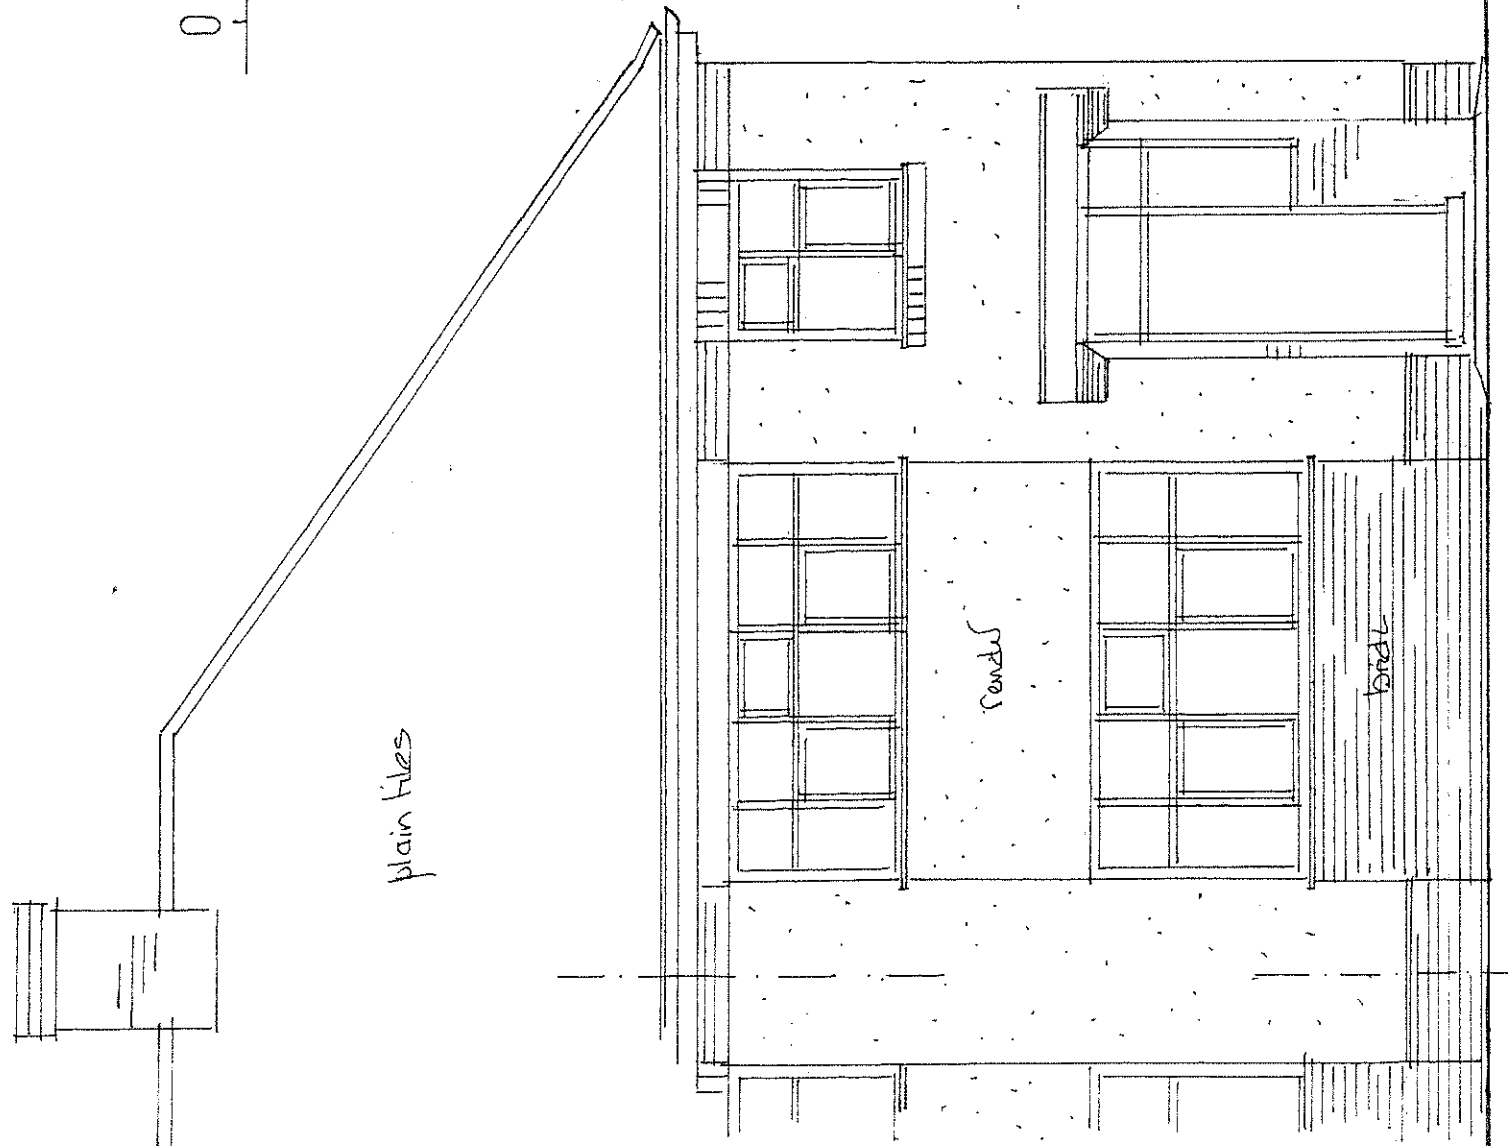


EXISTING FRONT

6 000

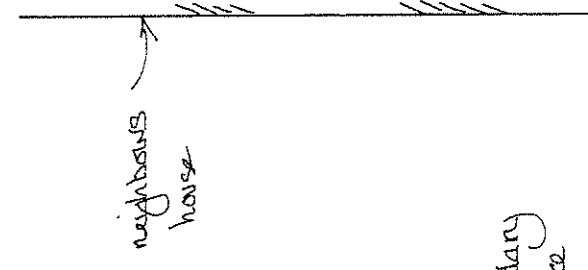


neighbour's house

boundary fence

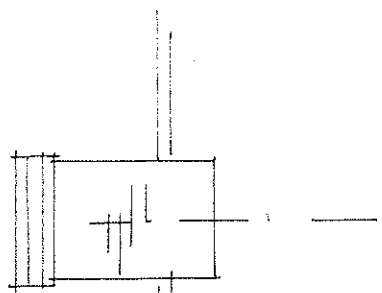

ceiling level

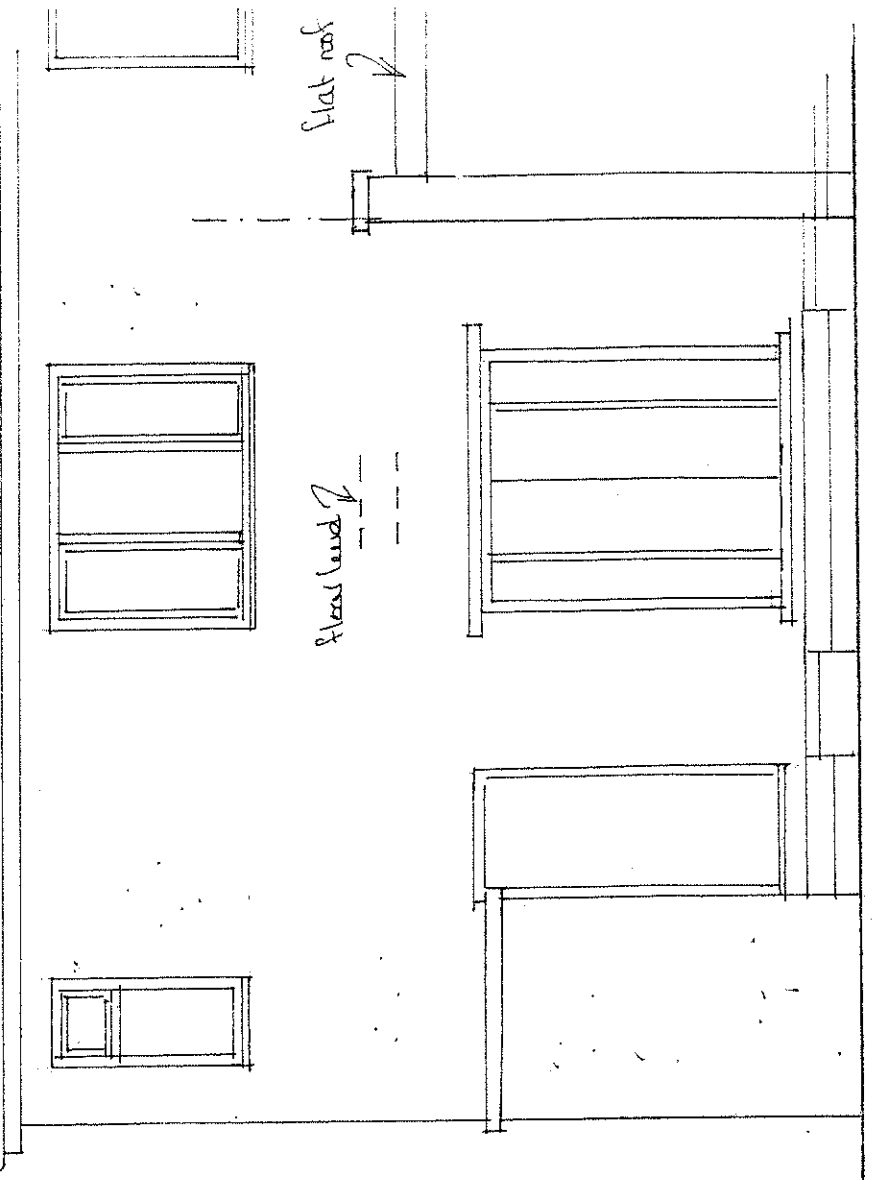


EXISTING REAR

ground slope to rear



1/50 at A3

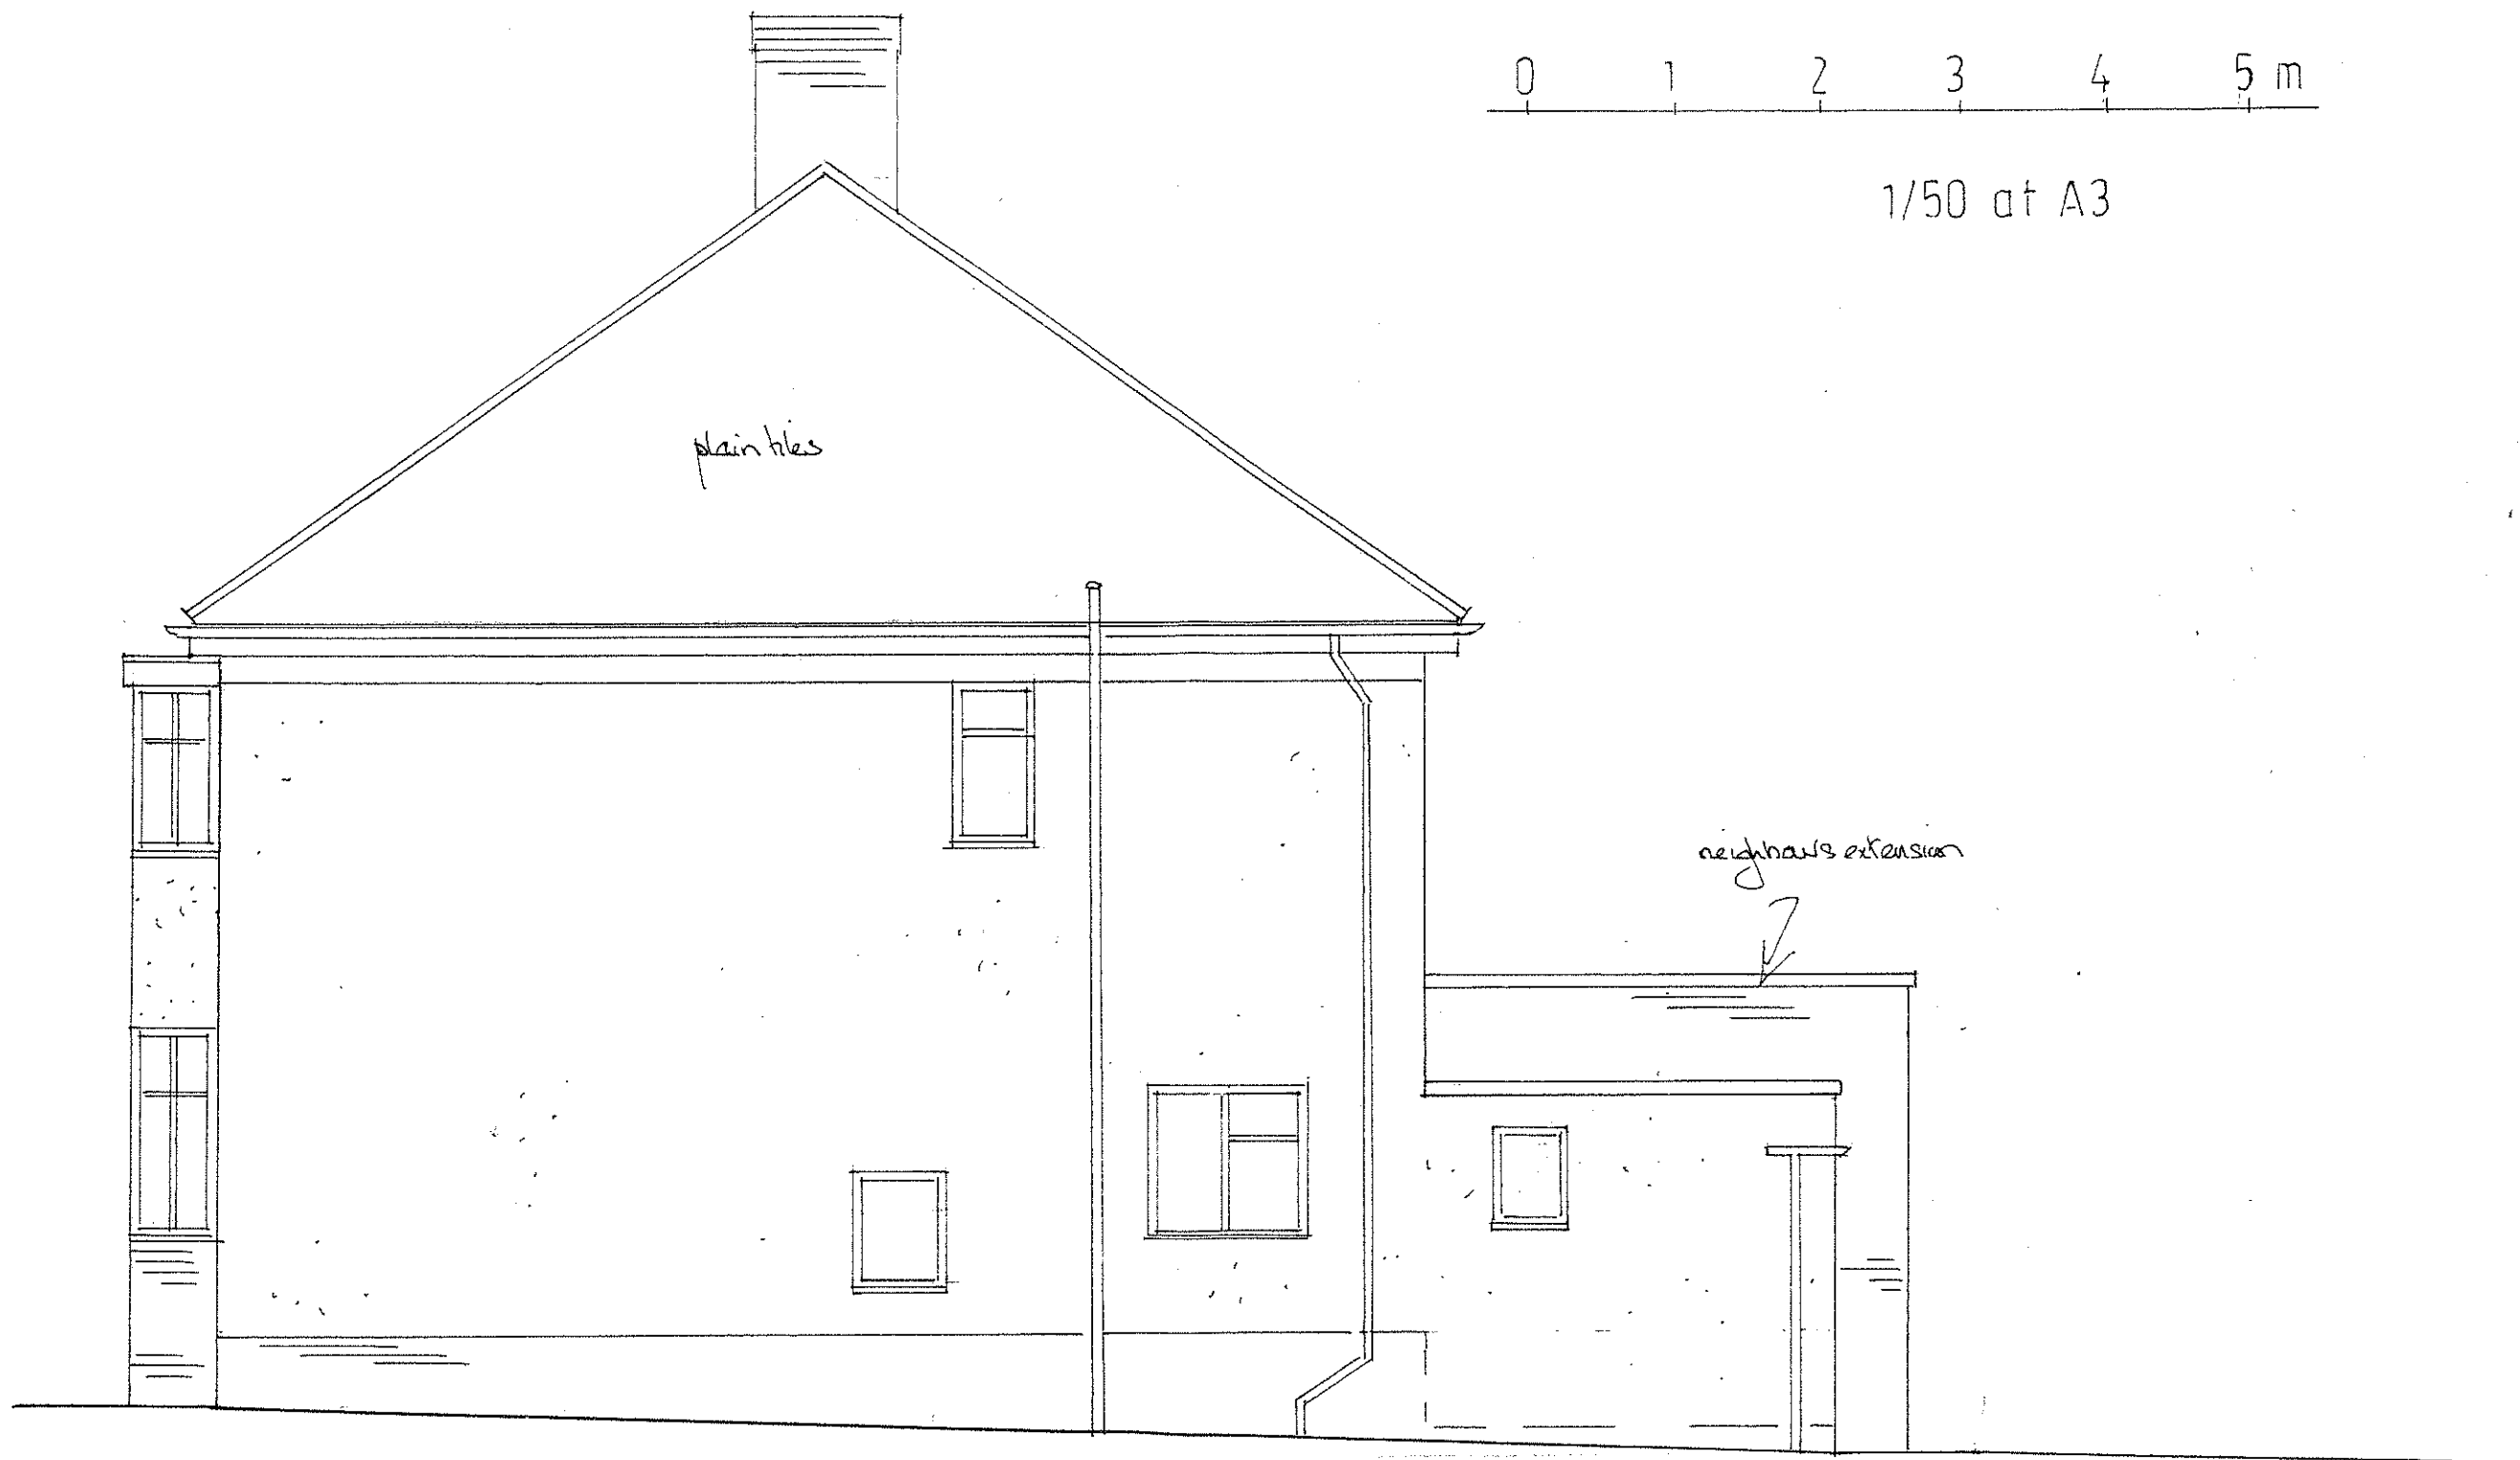


plain tiles


neighbour's extension



→ ground slopes to rear

EXISTING SIDE

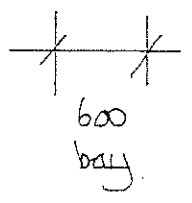

8300

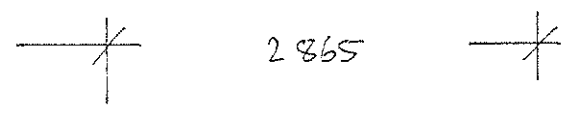

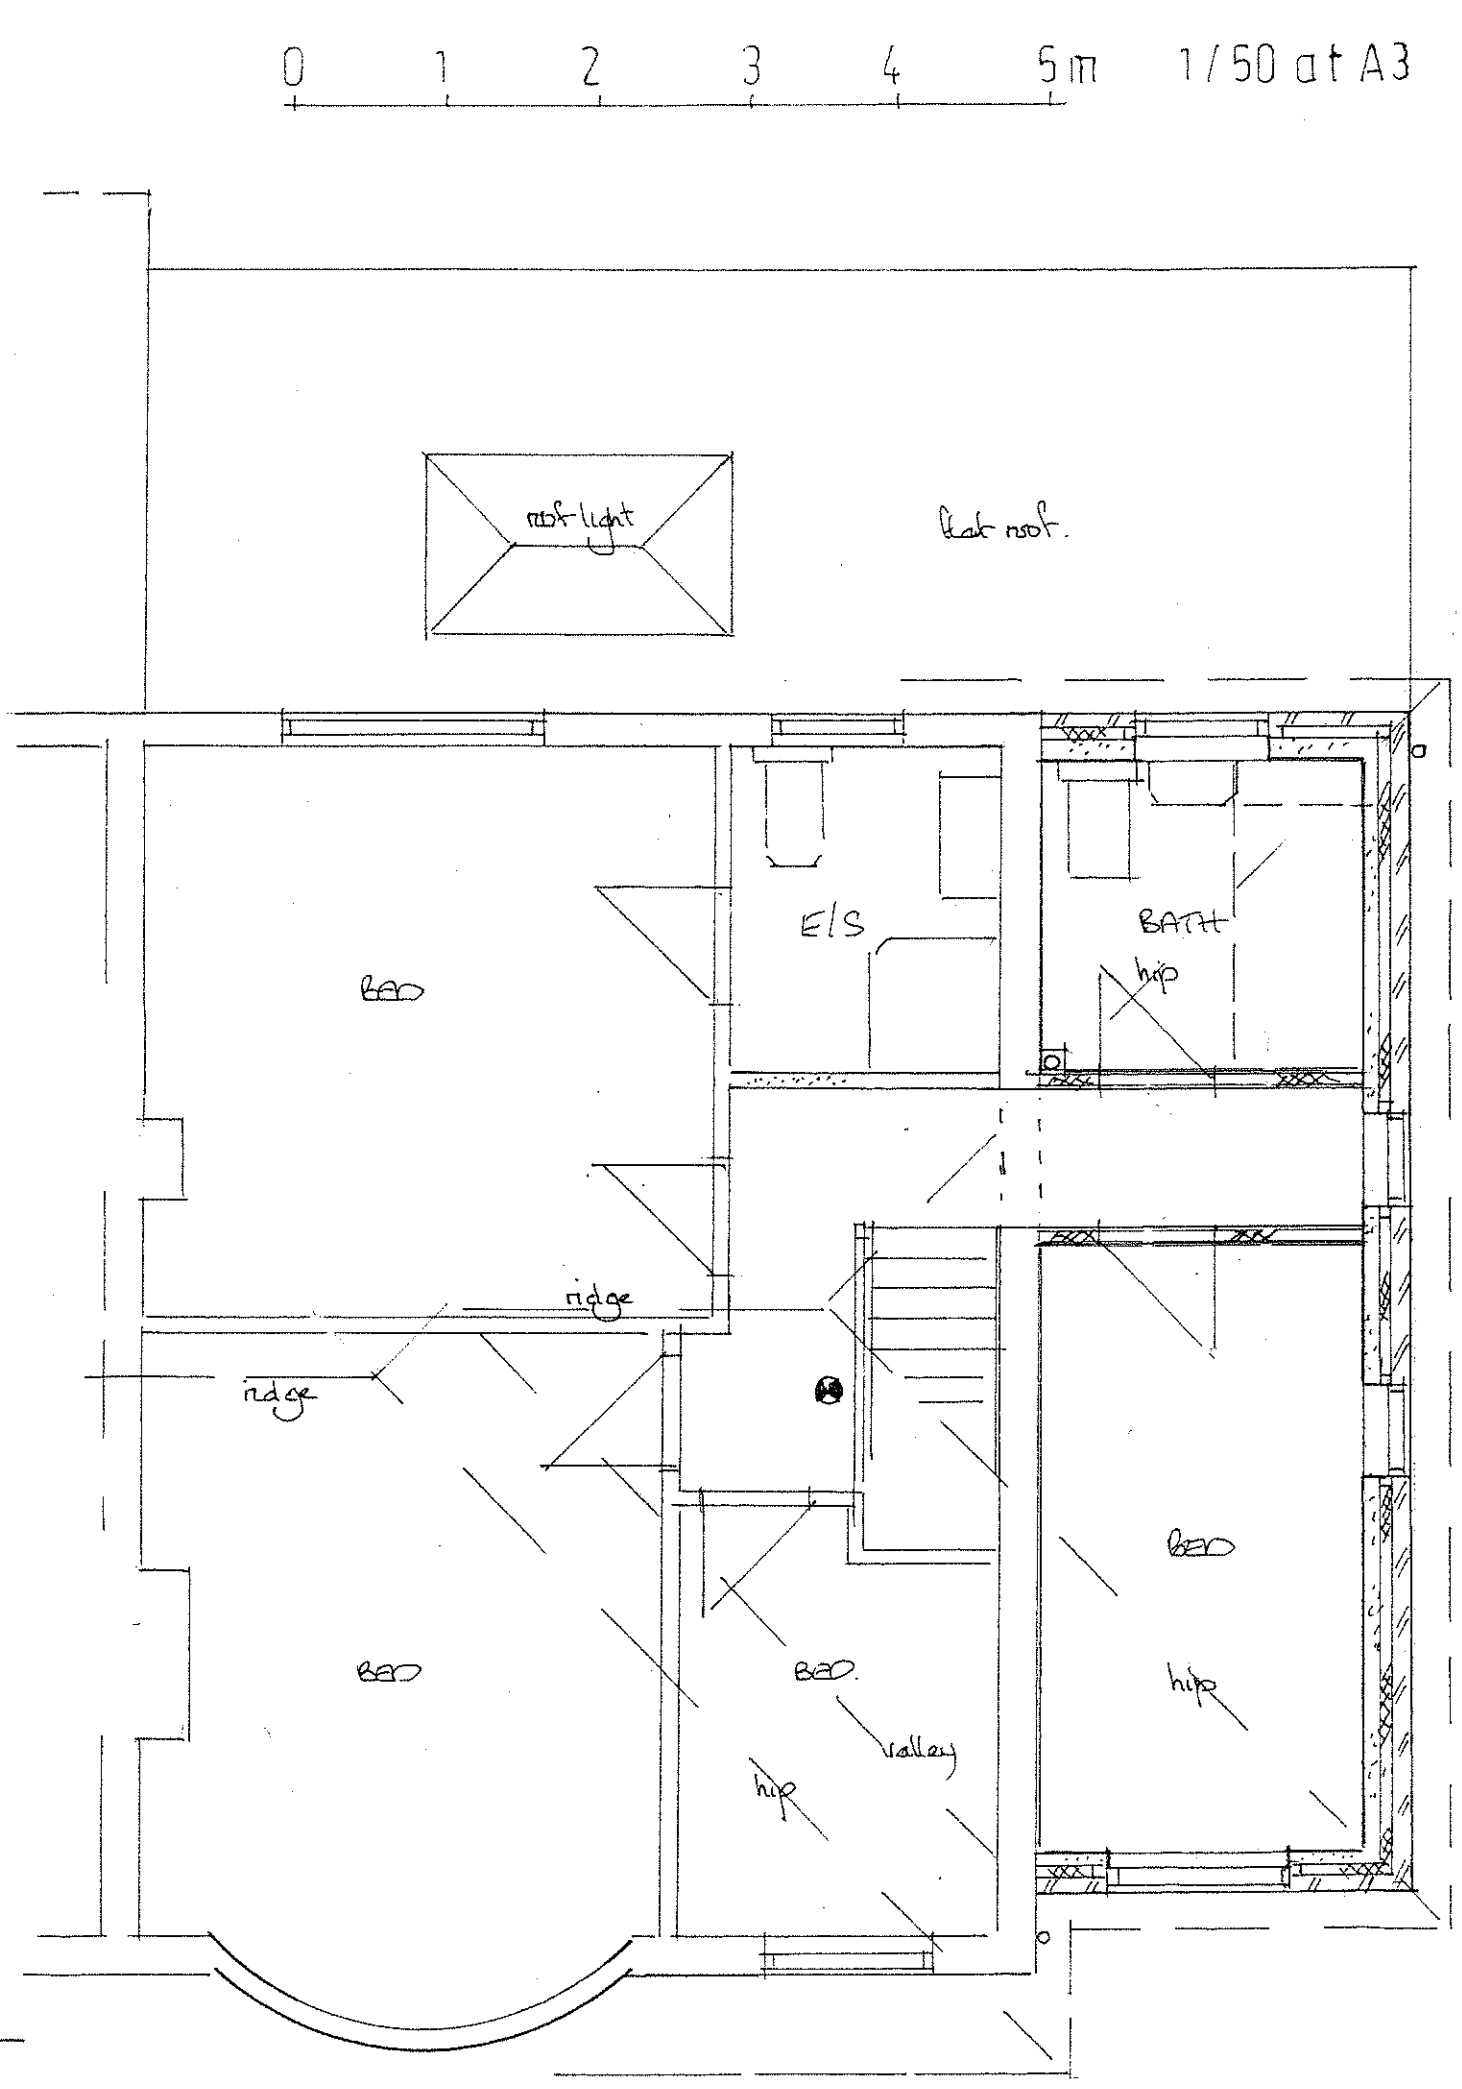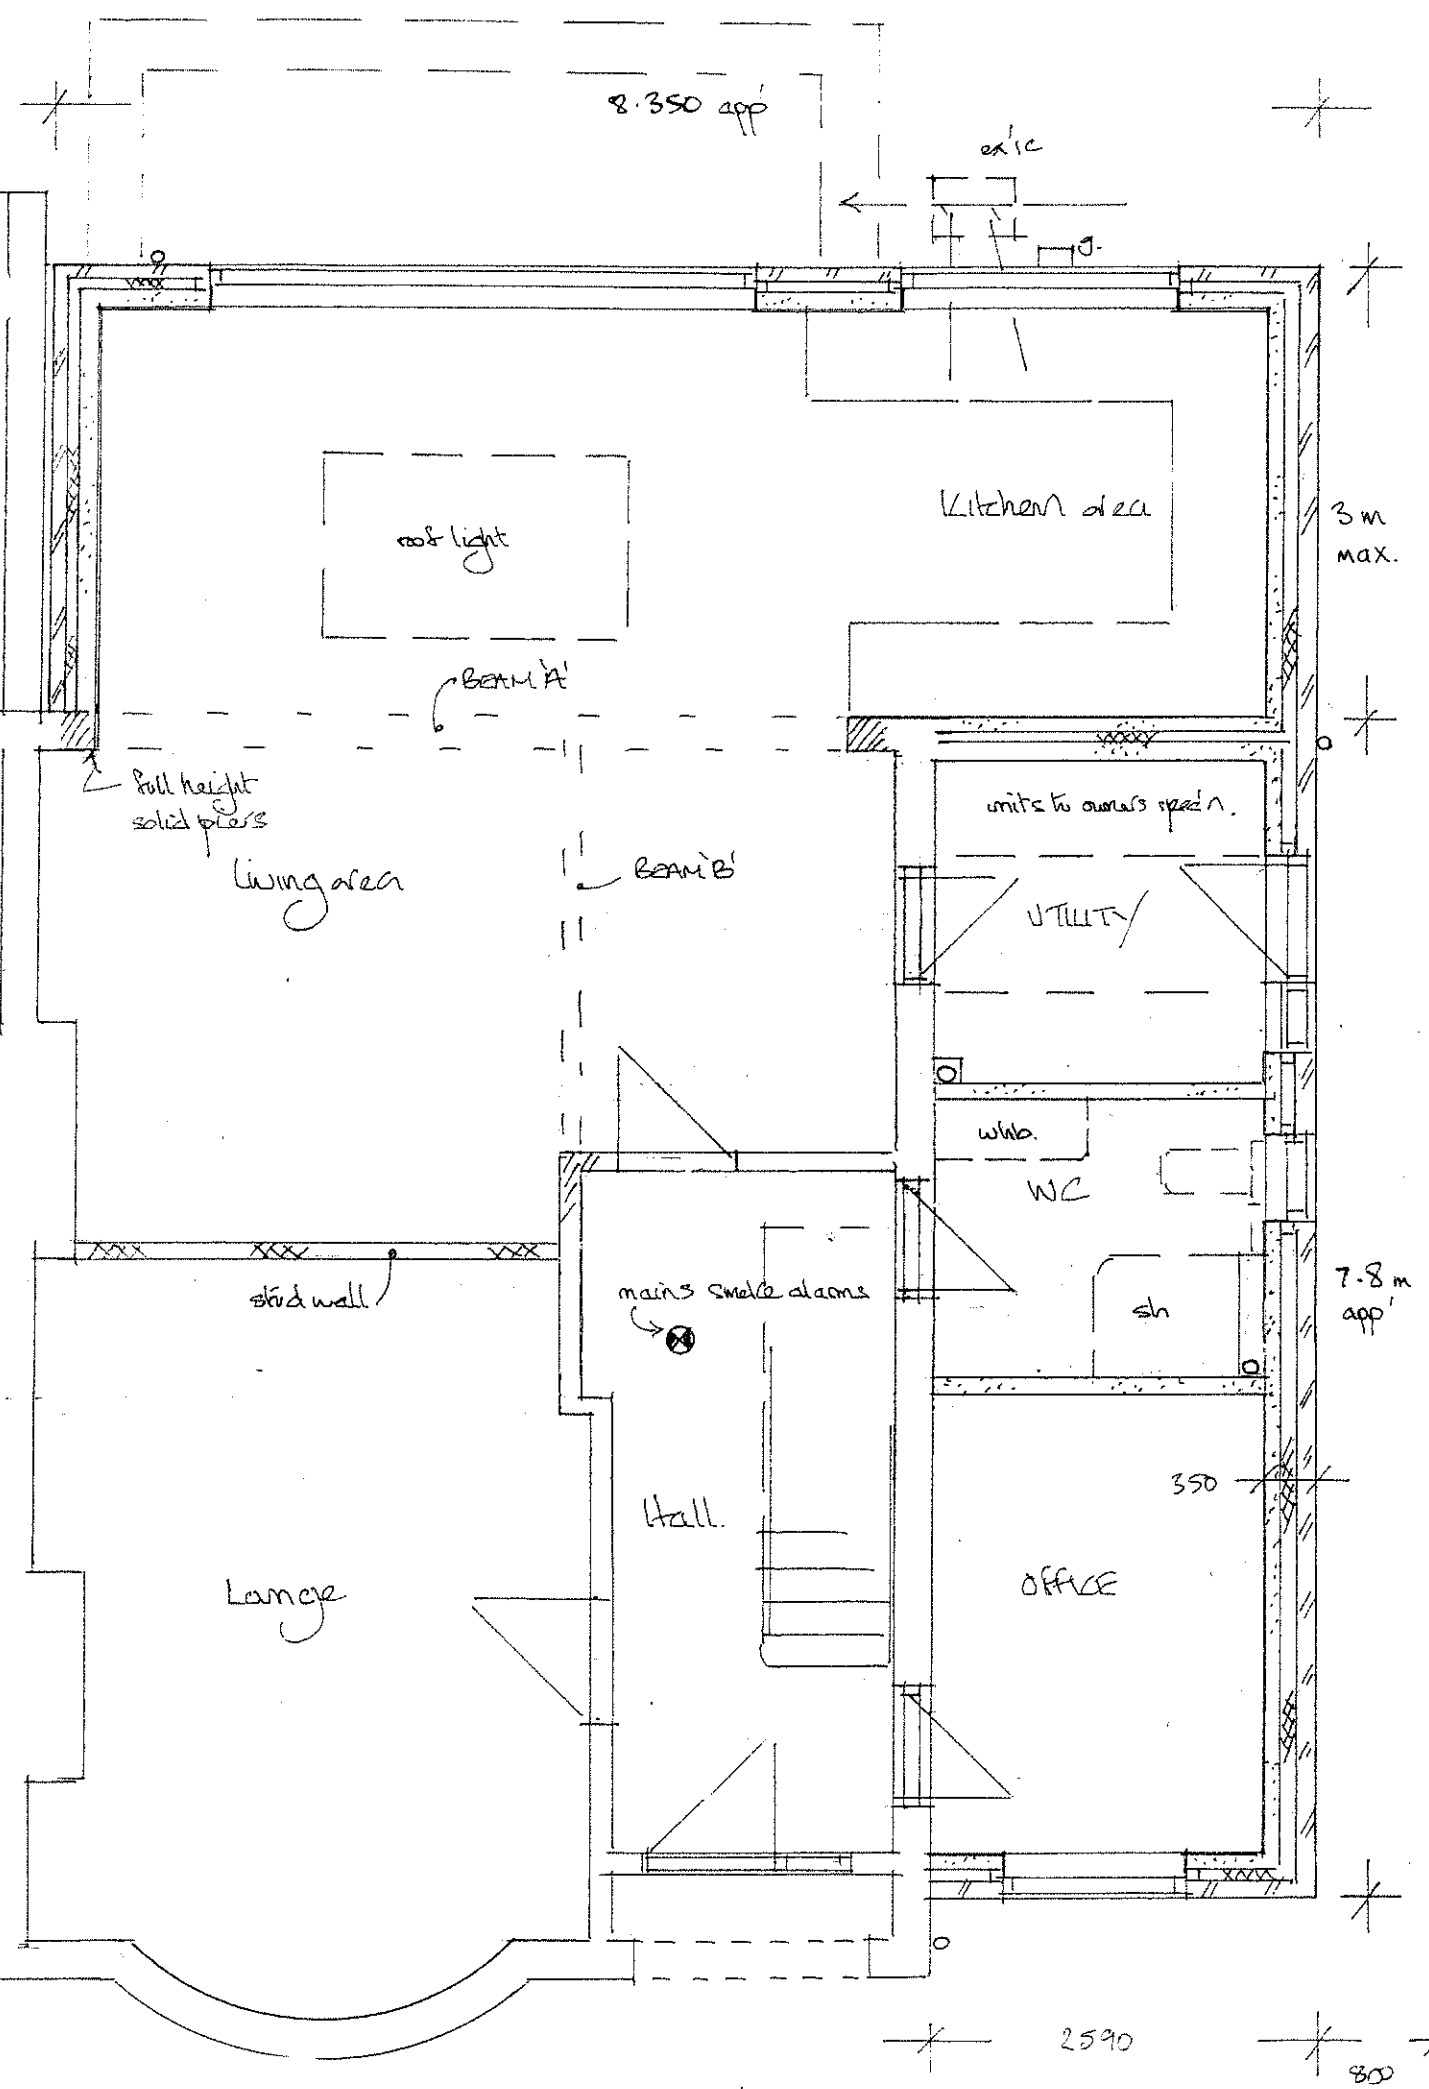

0 1 2 3 4 5 m

1/50 at A3

matching tiles

matching fascias eaves  
gullies & decorative bands

render

band

PROPOSED FRONT

matching roof tiles


flat roof

sub light

observed  
eaves

render

PROPOSED REAR

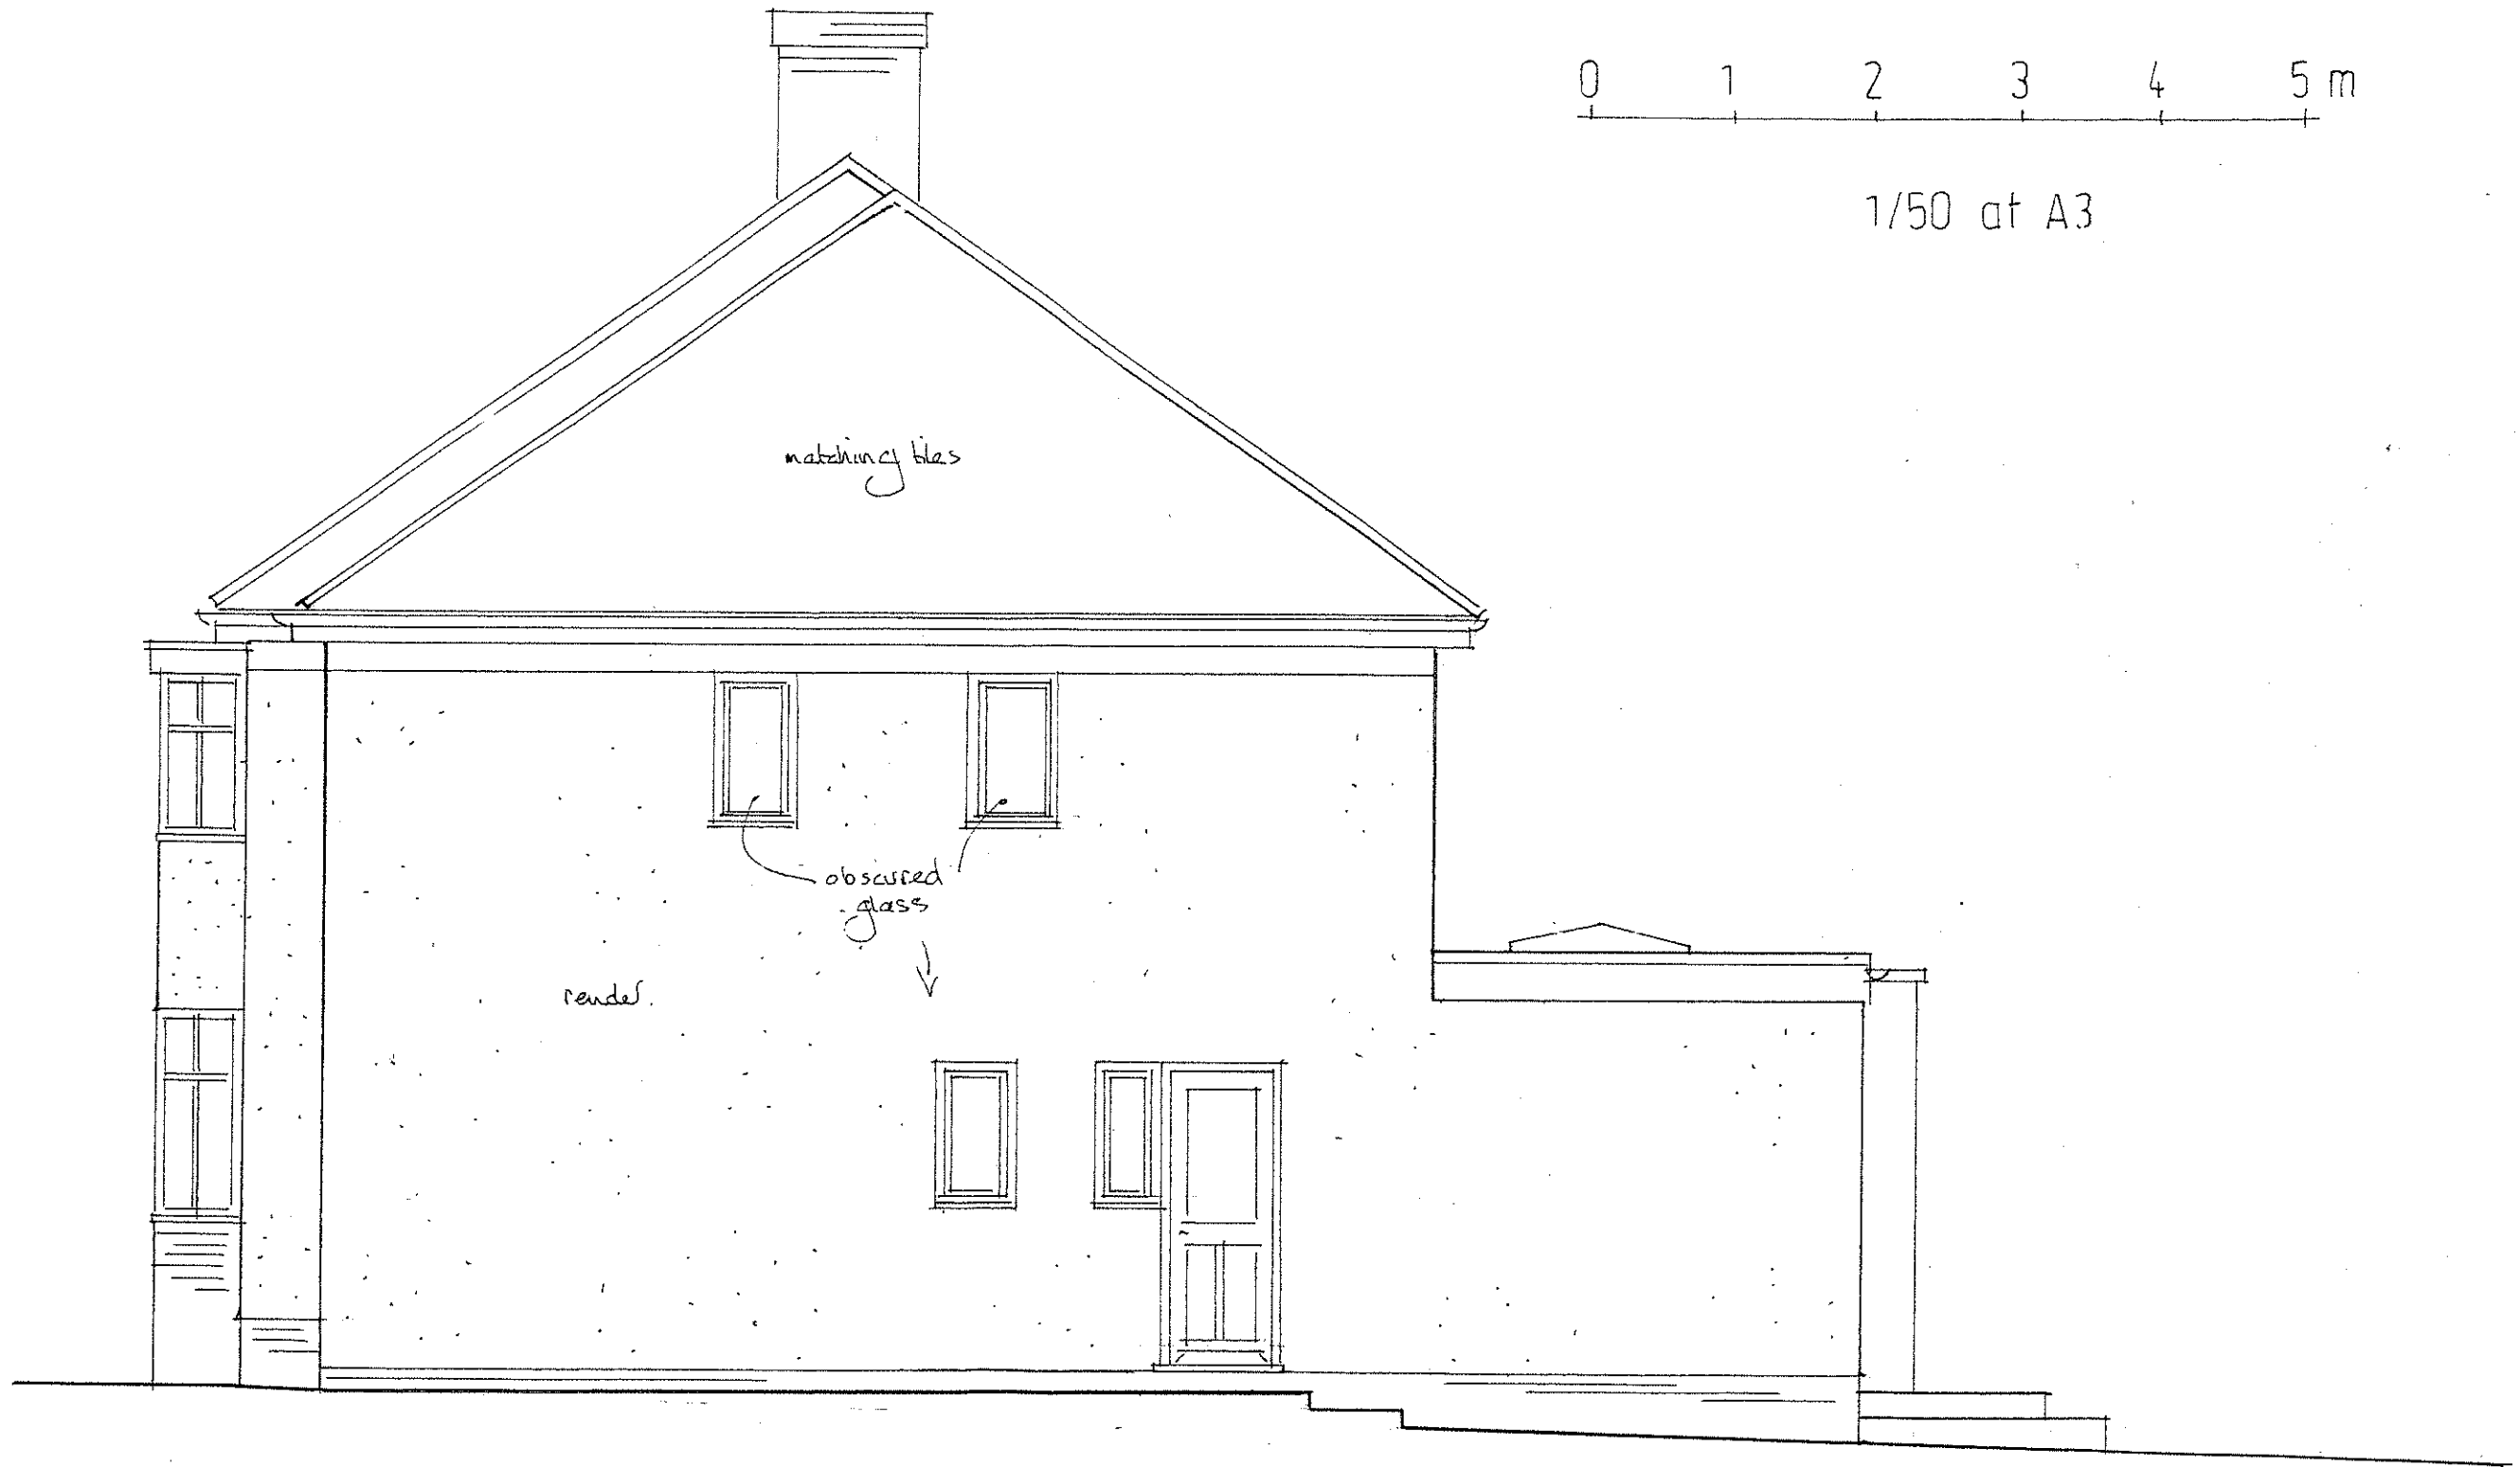

0 1 2 3 4 5 m

1/50 at A3

matching tiles

obscured glass

render

\* \*  
600 app'  
set back

7.700 app'

\* 3m \*

PROPOSED SIDE ELEVATION