

This drawing is the copyright of Paul Robinson Partnership (UK) LLP and can only be reproduced with their written permission. This drawing is not to be scaled. Any discrepancies on site are to be notified to Paul Robinson Partnership (UK) LLP. This drawing has been prepared for Planning and Building Regulations purposes only and does not constitute or form part of any contract unless specifically annexed thereto in writing by Paul Robinson Partnership (UK) LLP. On this drawing the term 'client' means the client named in the title block.

All intellectual property rights are vested with Paul Robinson Partnership (UK) LLP and cannot be used or reproduced without their permission.
Copyright 2019



Legend

- Application area
- Adjacent area within client's ownership
- BUILDING B (external gross area-442m²)
- BUILDING B (external gross area of curtilage-378m²)

rev:	date:	description:	by:



Paul Robinson
PARTNERSHIP
ARCHITECTURE + SURVEYING

6 Octagon Business Park,
Hospital Road, Little Plumstead,
Norwich, NR13 5FH
tel: 01603 397057
e-mail: design@prparchitecture.com
web: www.paulrobinsonpartnership.co.uk

client:
R&B Norfolk Ltd

location:
**Glebe Farm, Marsh Road
Potter Heigham NR29 5LN**

title:
**Proposed Conversion of Former
Agricultural Building - Site Location
and Block Plan - Building A&B**

scale @ A3:
1:1250, 1:500

date:
Oct 2023

project no:
8555


drawn by:
JY/NDB

approved:
JY


dwg no:
12

revision:

PLANNING

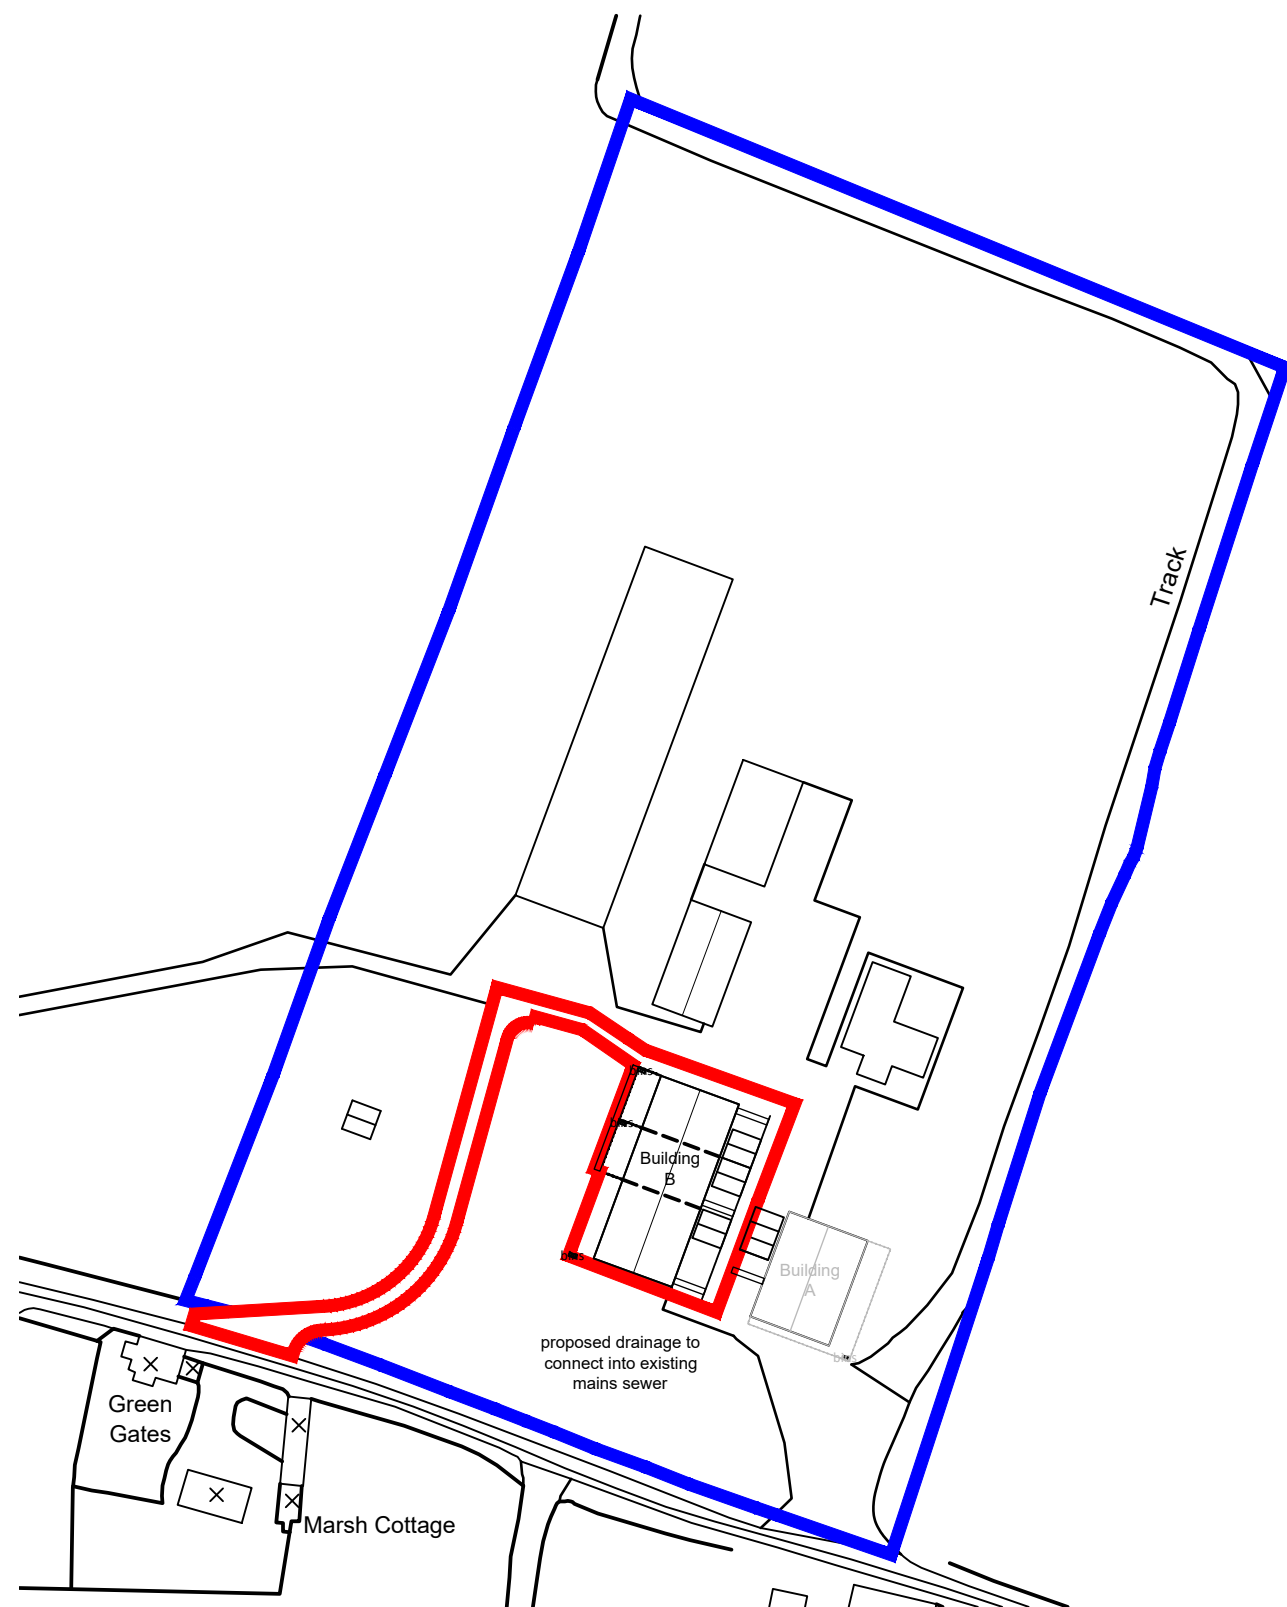

Site Location Plan
Scale 1:1250

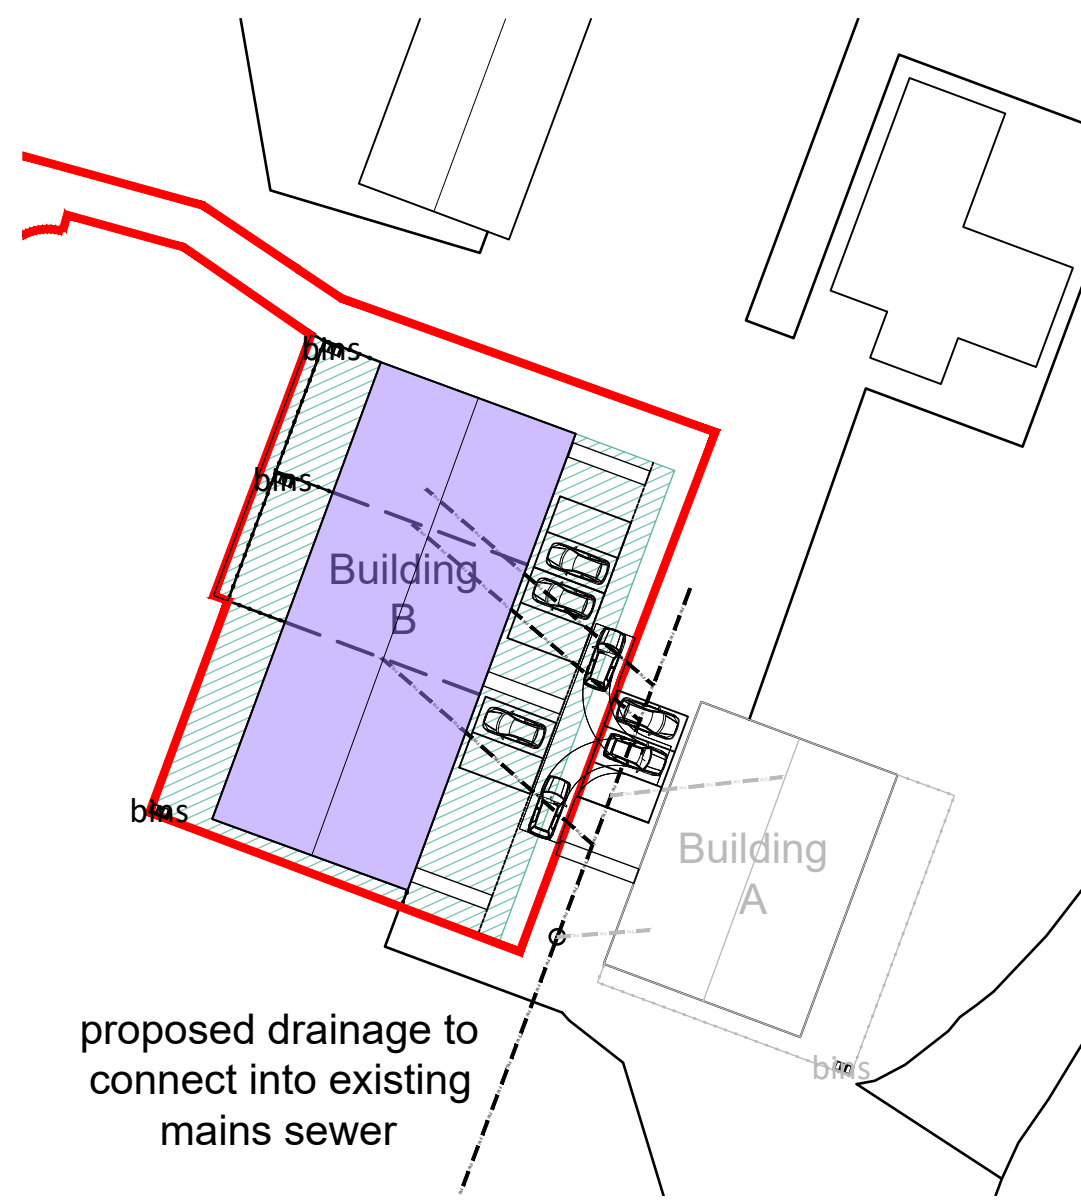

proposed drainage to
connect into existing
mains sewer

Block Plan
Scale 1:500