


Rev	Details	Date

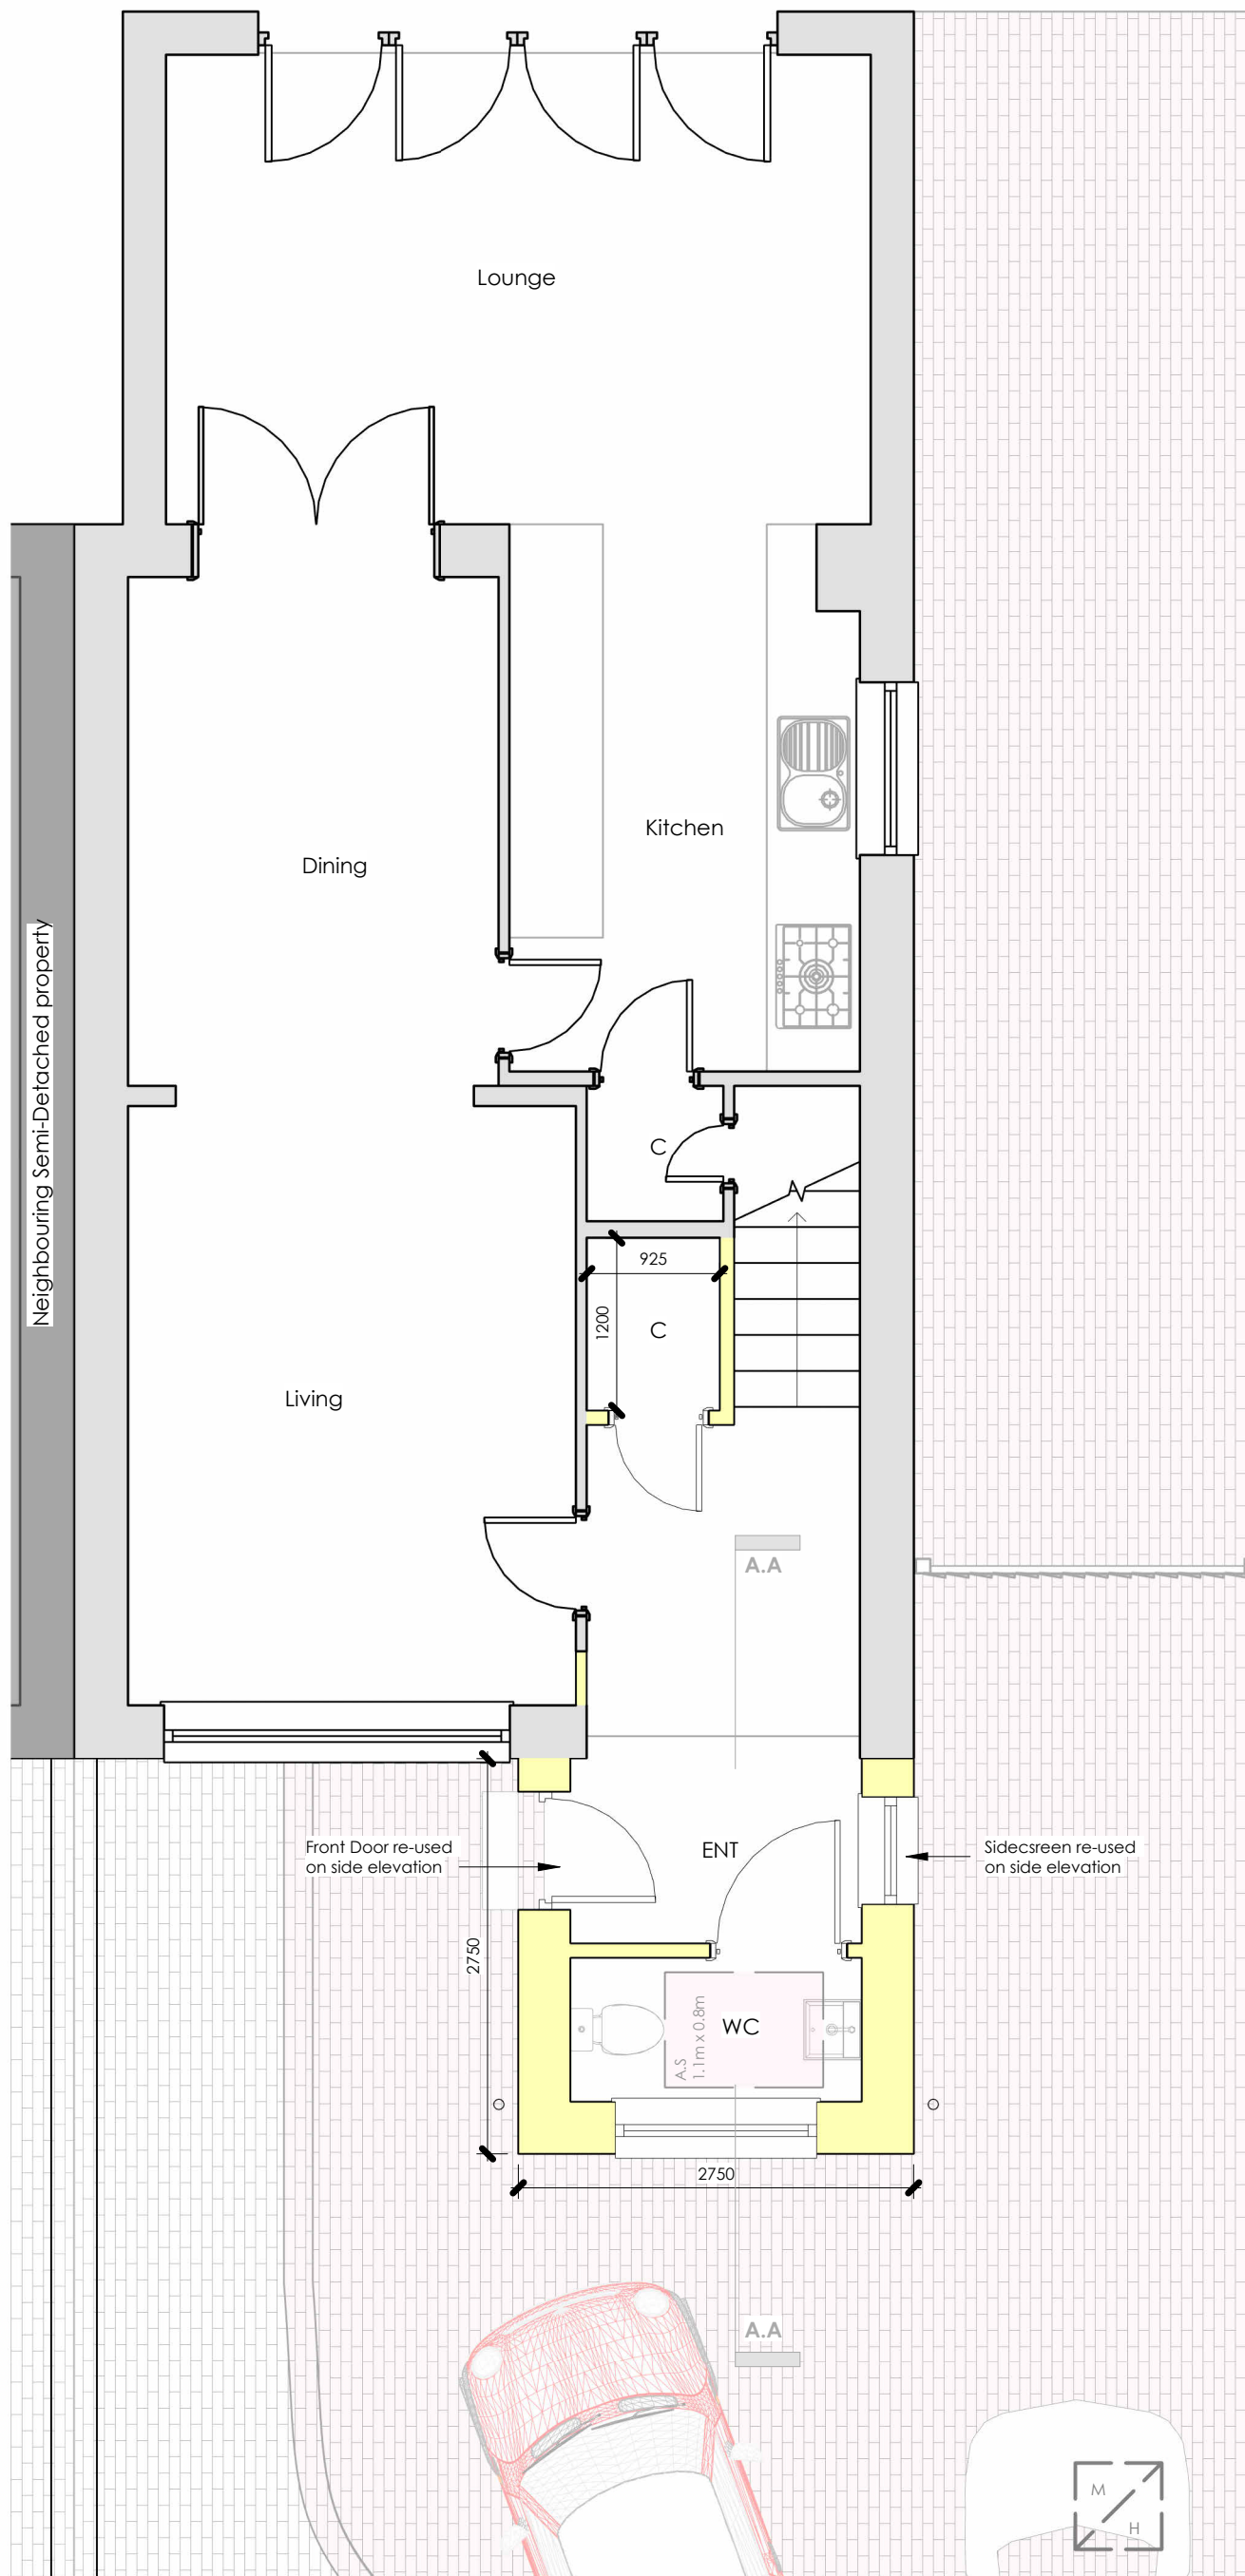

PLANNING NOTE
 ALL DIMENSIONS TO BE CHECKED ON SITE BY
 CONTRACTOR PRIOR TO CONSTRUCTION TO
 ENSURE FULL ALIGNMENT BETWEEN PROPOSED
 PLANS AND ON-SITE CONSTRUCTION

Yellow = Extent of Proposed

00 - PROPOSED GF LEVEL
 1 : 50



VISUAL SCALE 1:50