
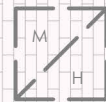
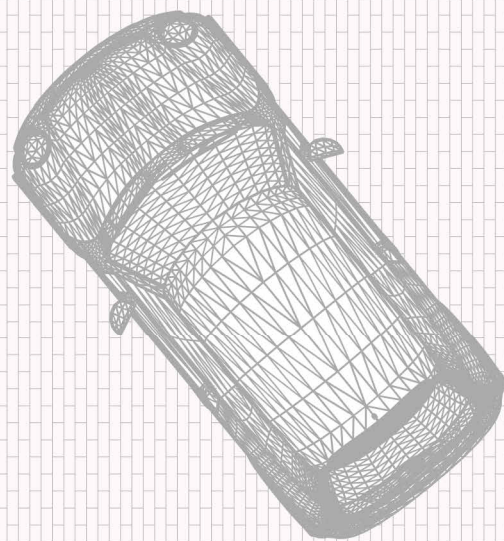


Rev	Details	Date

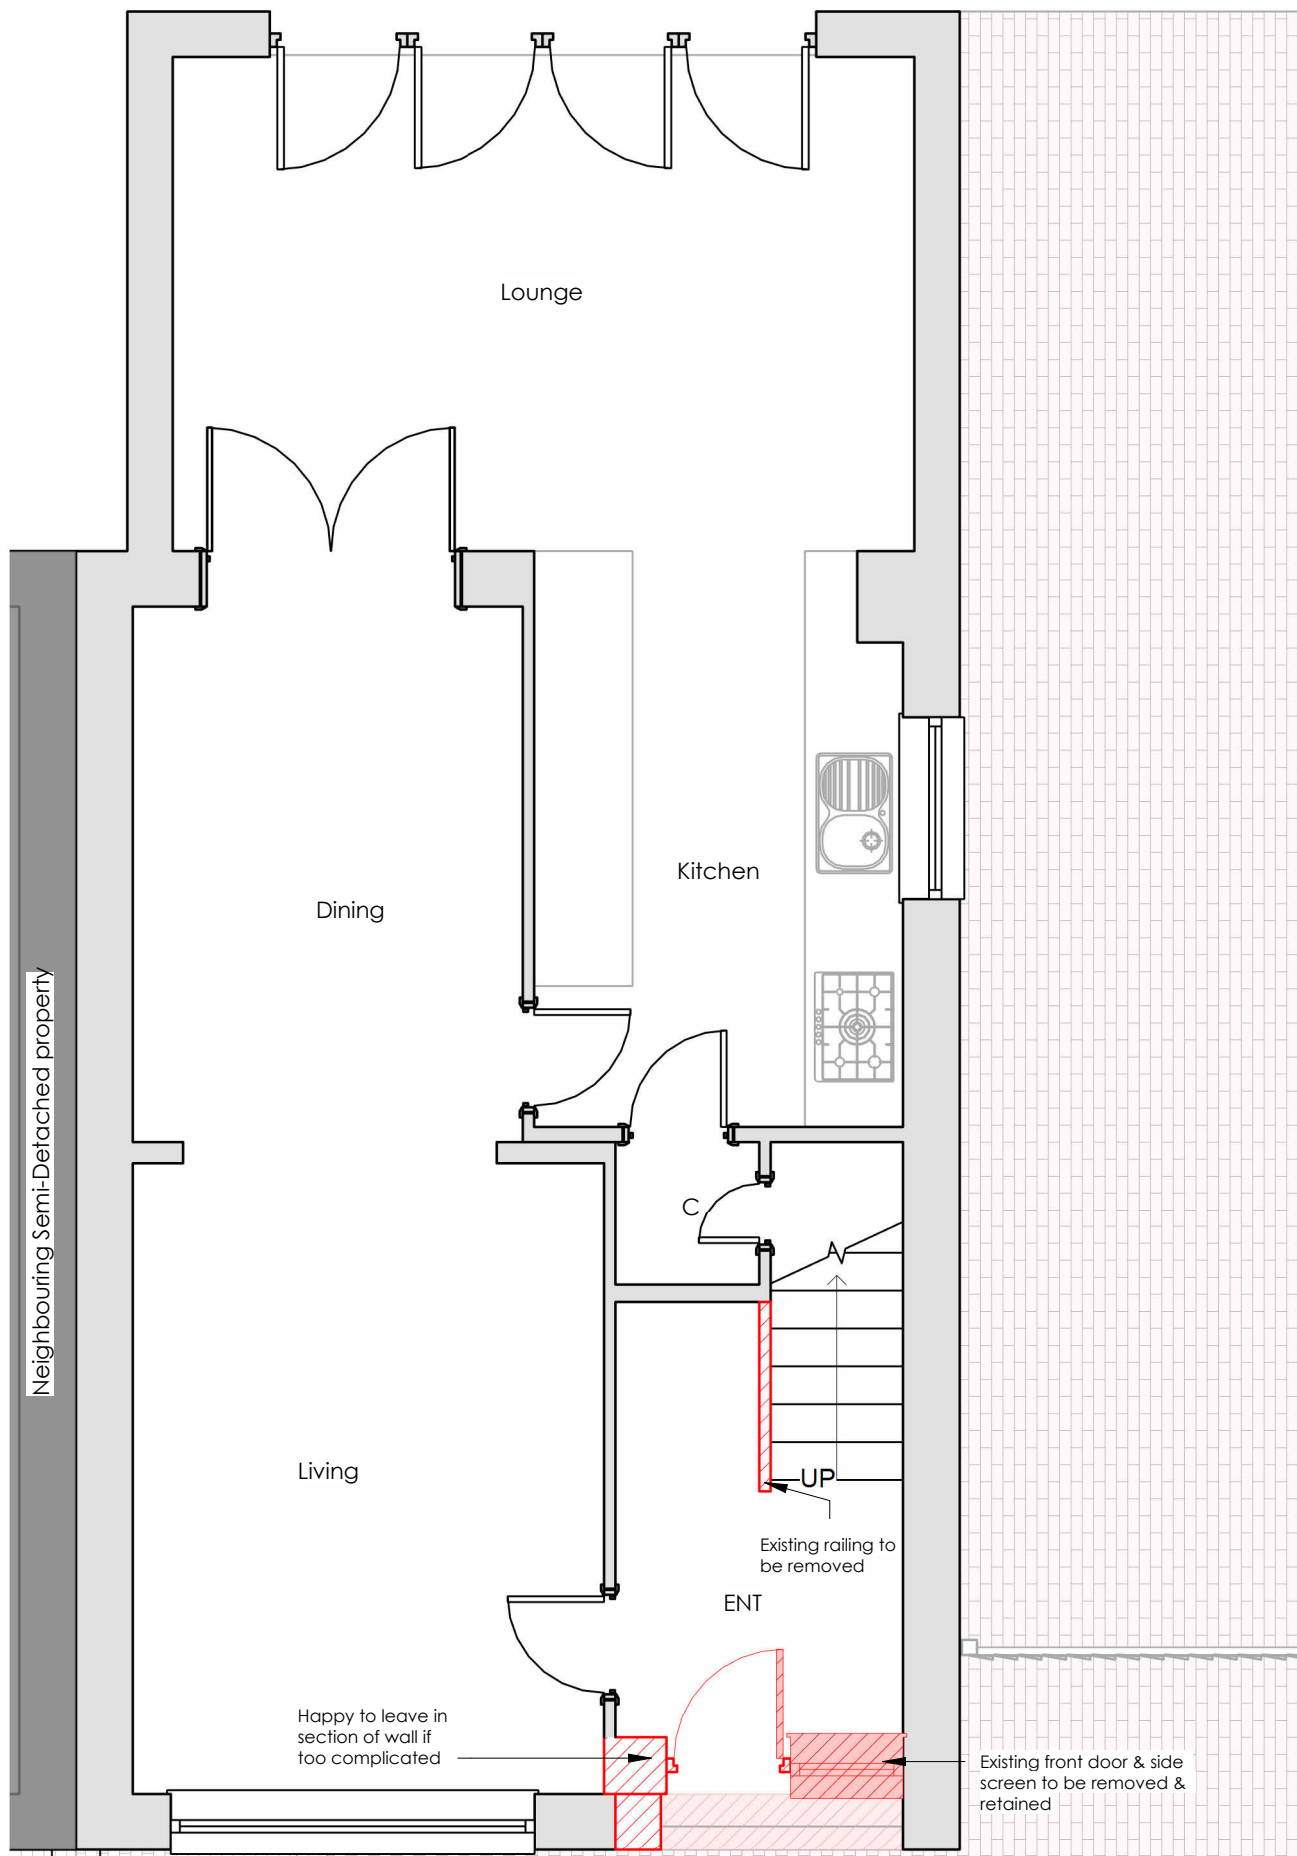

**PLANNING NOTE**  
 ALL DIMENSIONS TO BE CHECKED ON SITE BY CONTRACTOR PRIOR TO CONSTRUCTION TO ENSURE FULL ALIGNMENT BETWEEN PROPOSED PLANS AND ON-SITE CONSTRUCTION

**Red** = Extent of Proposed removals

00 - EXISTING GF LEVEL  
 1 : 50



VISUAL SCALE 1:50