


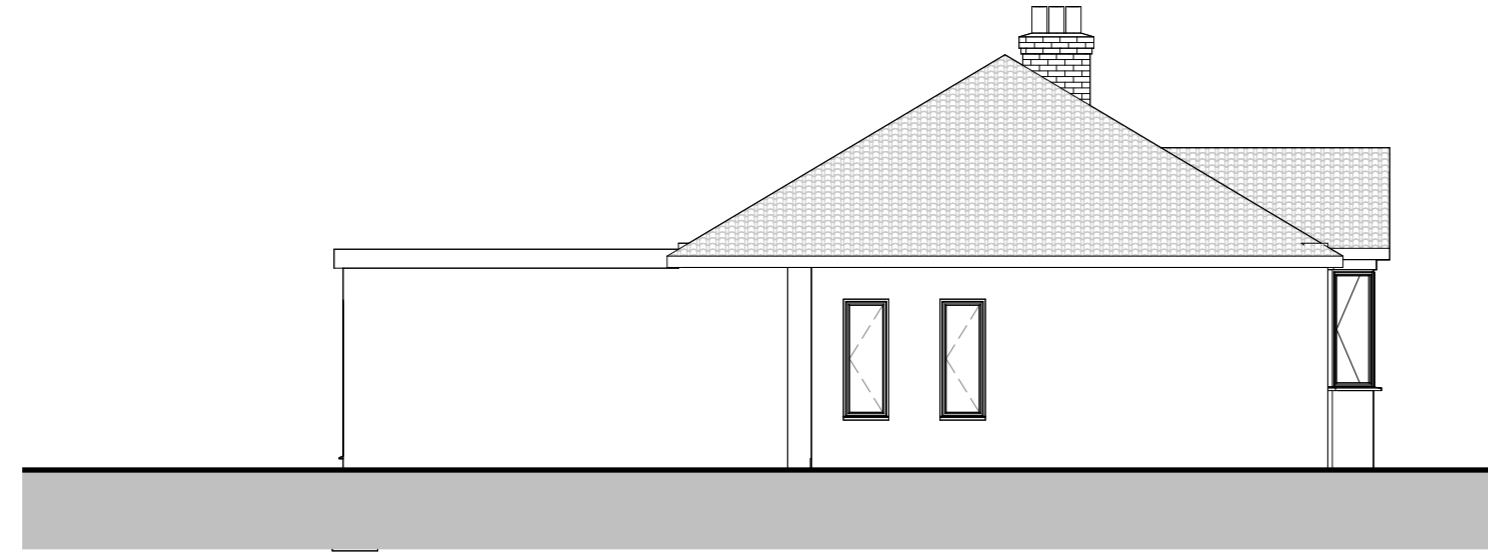


South - Existing
1 : 100




West - Existing
1 : 100




East - Existing
1 : 100

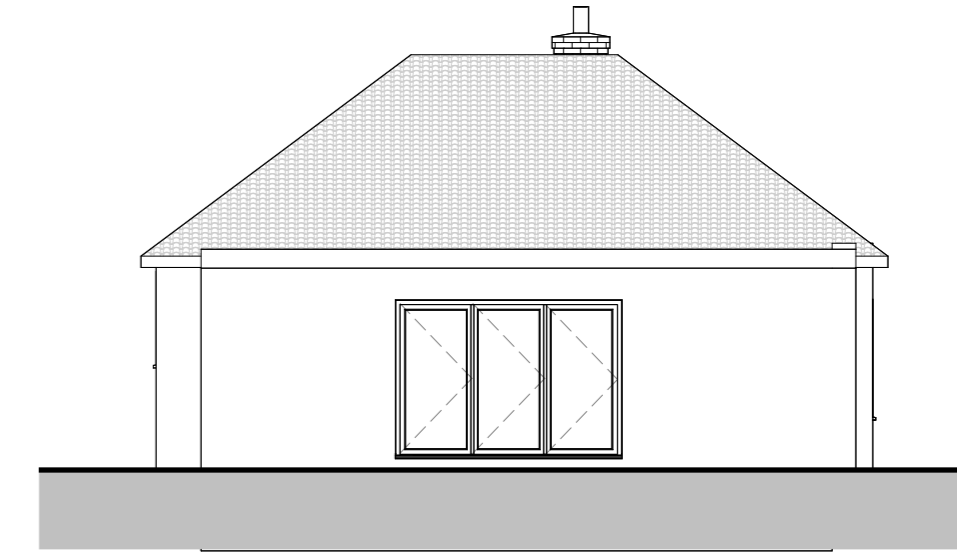


North - Existing
1 : 100

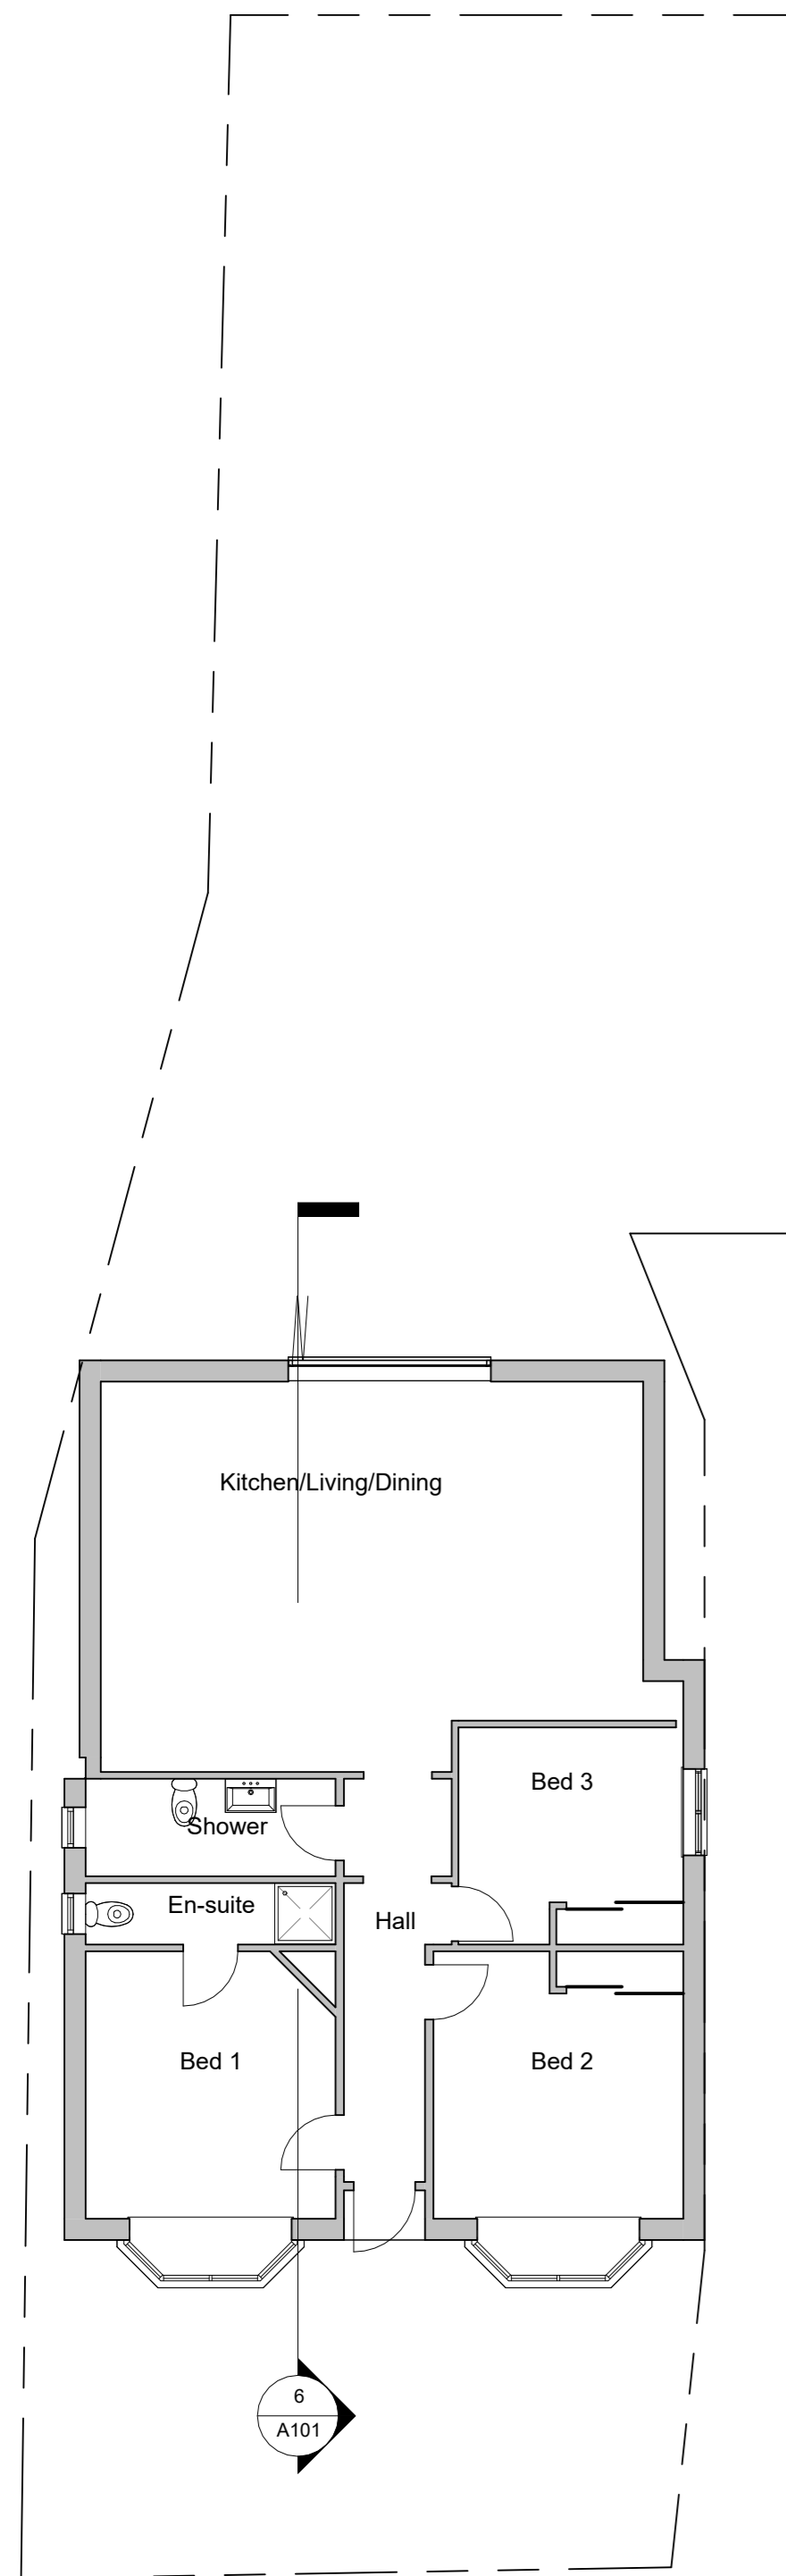

GF - Existing
1 : 100

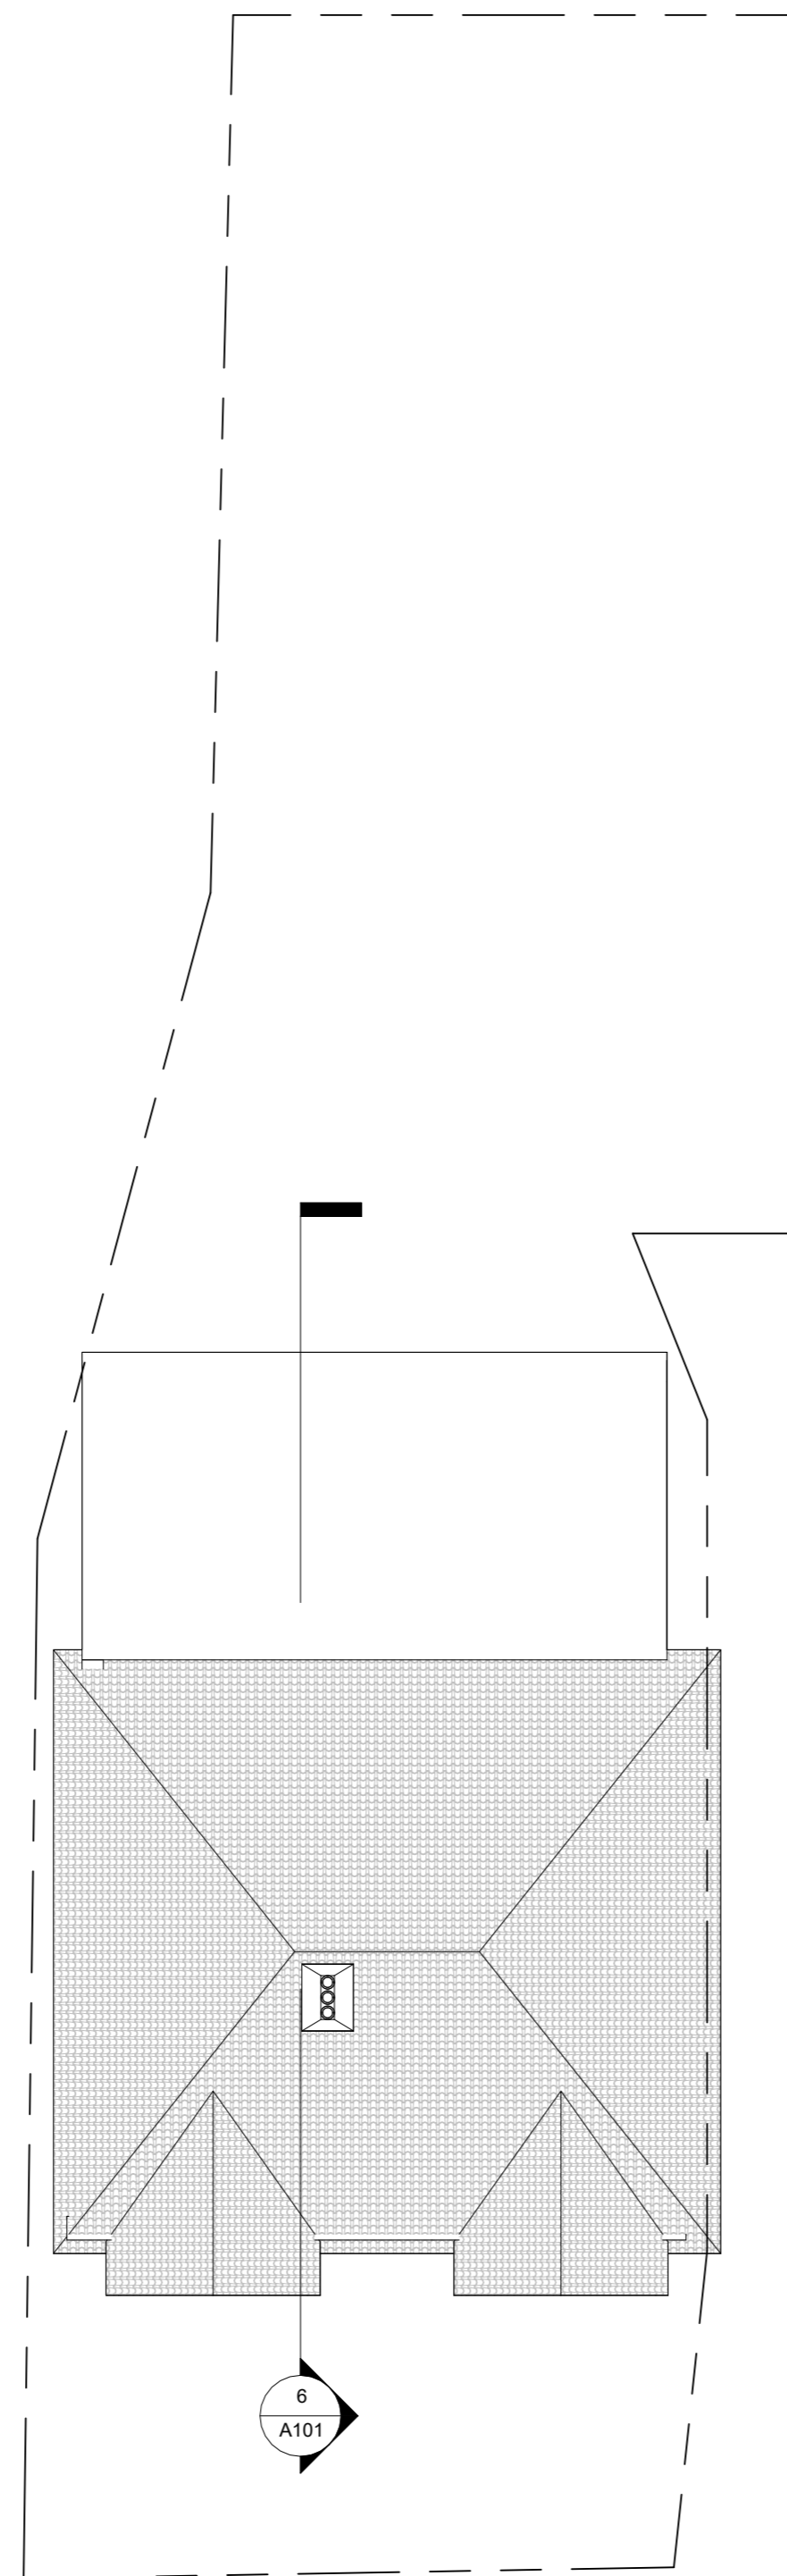


RP - Existing
1 : 100

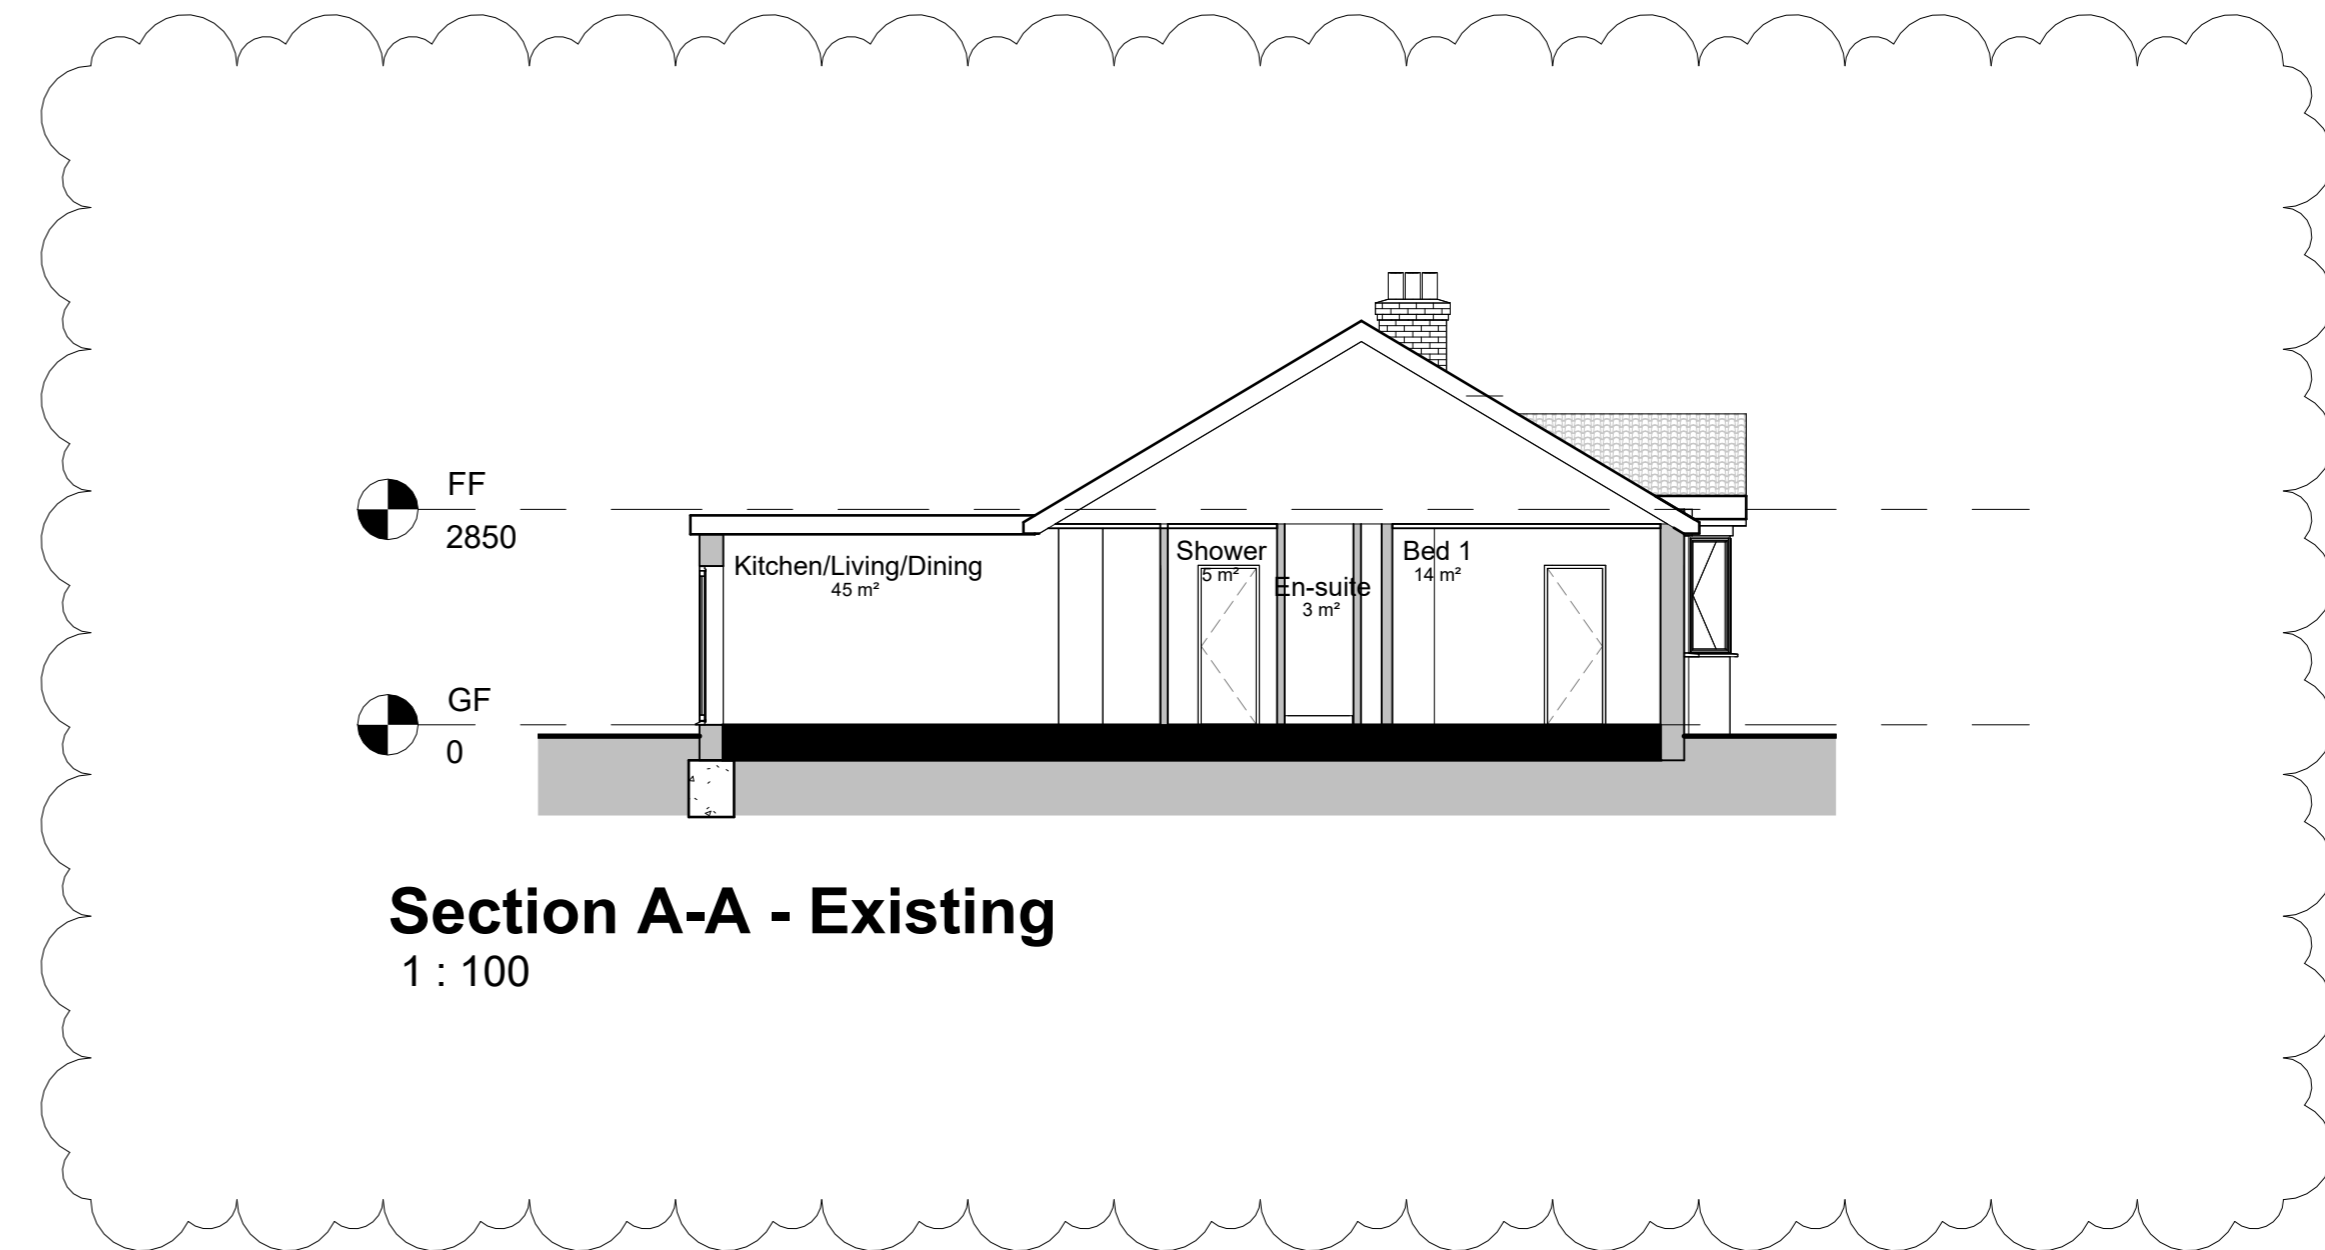

Section A-A - Existing
1 : 100

Notes:

Copyright in the design and this drawing is the property of Team Consult. Reproduction in whole or in part is forbidden without written permission of Team Consult. All Dimensions are to be checked on site before any work proceeds. Do not scale this drawing but use only figured dimensions. Any errors or omissions are to be reported to Team Consult. This drawing is to be read in conjunction with all the relevant consultants and/or specialists drawings/documents, and any discrepancies or variations are to be notified to Team Consult before work commences.

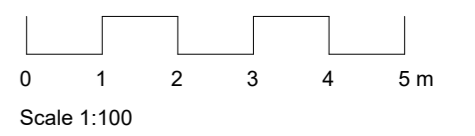

Planning

No.	Seq.	Description	Date
A	1	Existing Section	08/2023

teem
design.cost.build
e info@teemconsult.co.uk
t +44(0)203 617 1780
m +44(0) 7538903110
www.teemconsult.co.uk

Project Title
Loft Conversion

Client
**VENKATA SATYANARAYANA
REDDY ANNAREDDY and
SRAVANTHI MARTHALA**

Project Address
**23 Benhilton Gardens
Sutton
SM1 3BS**

**Existing Plans and
Elevations**

Drawn by
T.O.

Scale
1 : 100 @A1

Date
October 2023

Project No.
TCL687/07/23

Sheet No.
A101