




Notes:
 Copyright in the design and this drawing is the property of Teem Consult. Reproduction in whole or in part is forbidden without written permission of Teem Consult. All Dimensions are to be checked on site before any work proceeds. Do not scale this drawing but use only figured dimensions. Any errors or omissions are to be reported to Teem Consult. This drawing is to be read in conjunction with all the relevant consultants and/or specialists drawings/documents, and any discrepancies or variations are to be notified to Teem Consult before work commences.

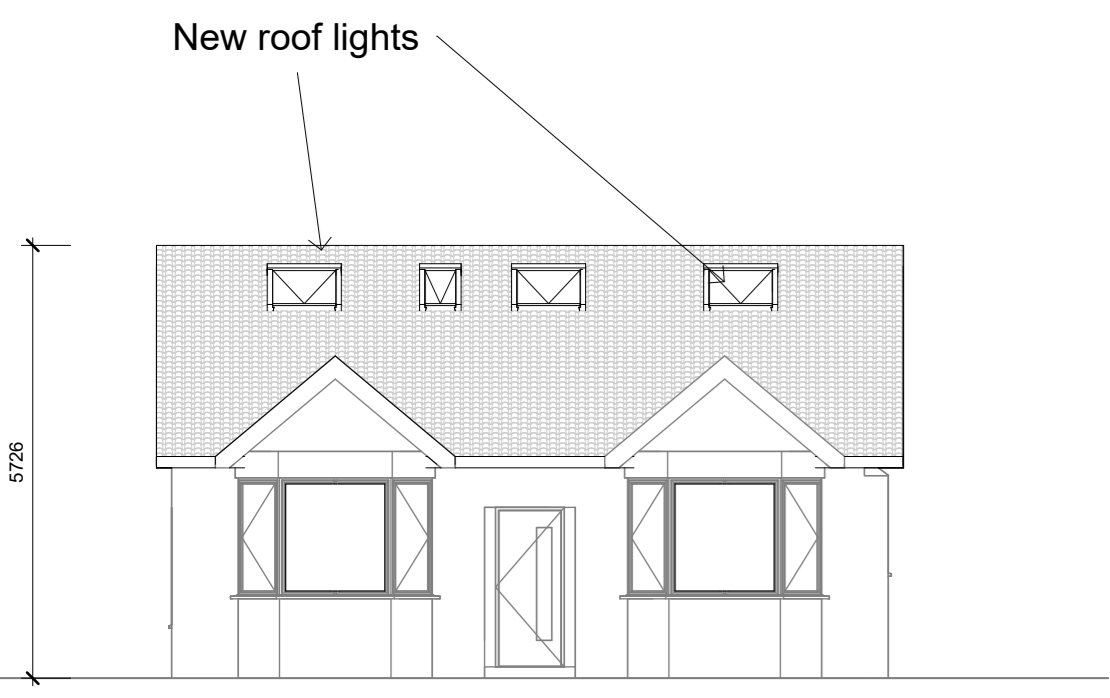


South - Proposed
1 : 100

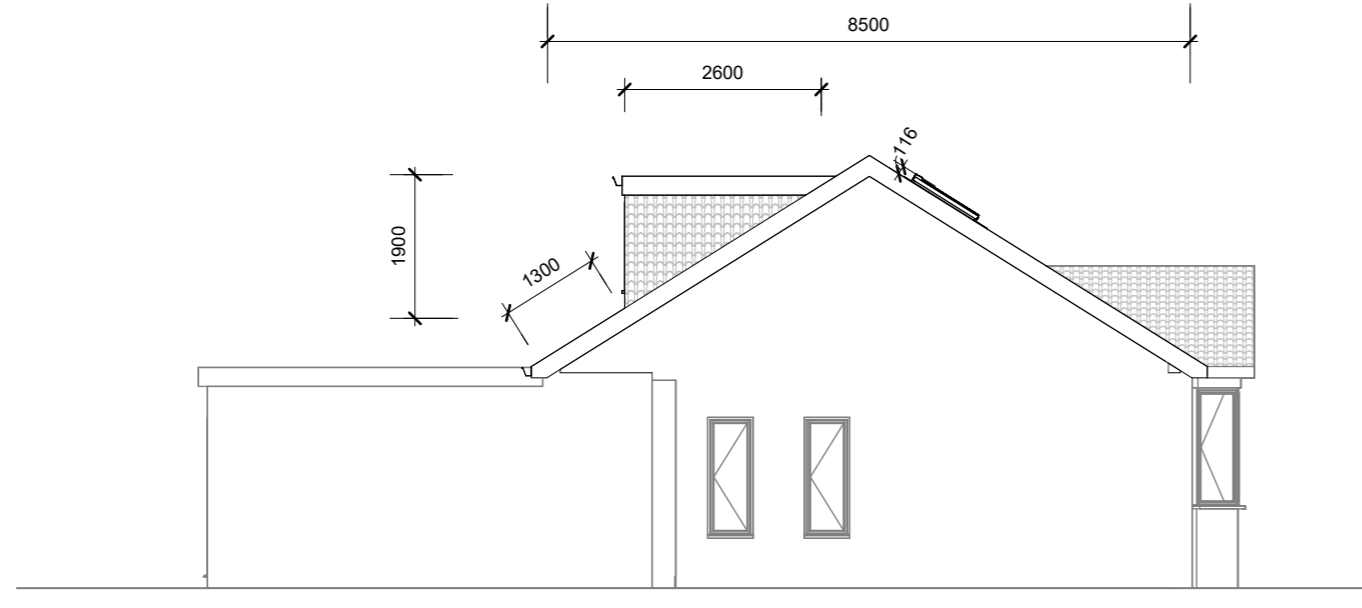


West - Proposed
1 : 100

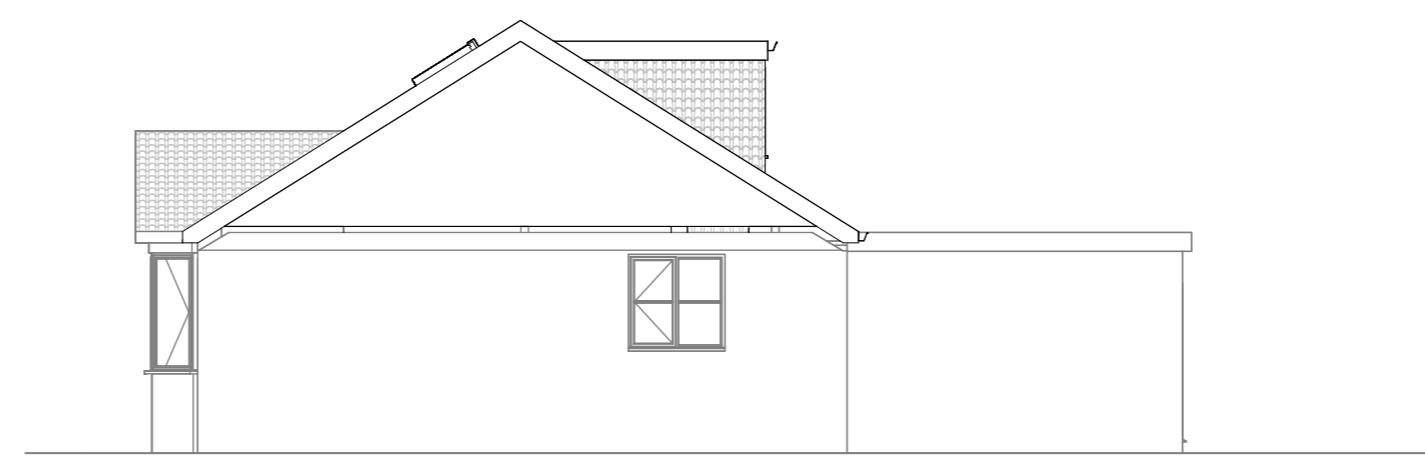

East - Proposed
1 : 100

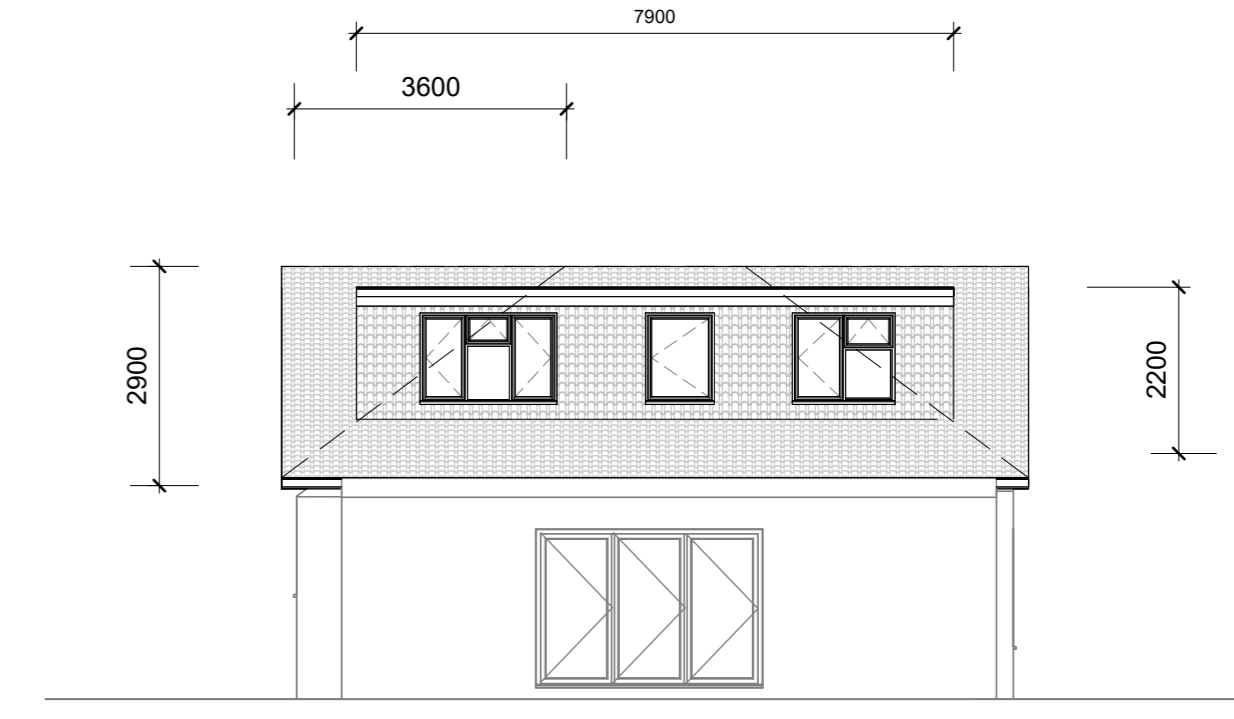

North - Proposed
1 : 100

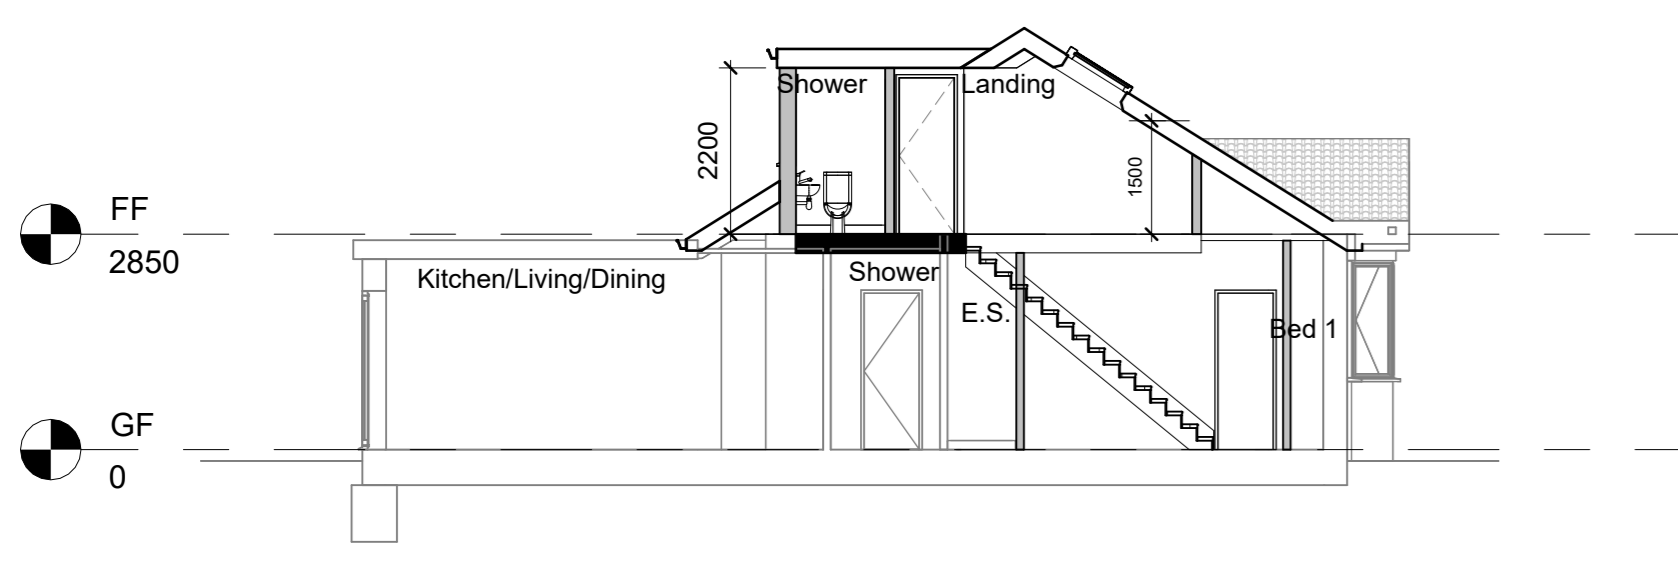


Section A-A - Proposed
1 : 100

VOLUME CALCULATION
 Volume of Hip to Gable - $\frac{1}{3}(8.5 \times 2.6/2) \times 3.6 = 13.26$
 Volume of Hip to Gable - $\frac{1}{3}(8.5 \times 2.6/2) \times 3.6 = 13.26$
 Volume of Rear Dormer - $(1.9/2 \times 2.8) \times 7.9 = 21.01$
 Total Volume added - 47.53sq.m



3D View 1

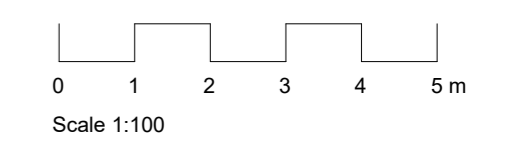

Planning

No.	Seq.	Description	Date
A	1	Existing Section	08/2023
B	2	Reduced Dormer	17/10/23

teem
 design.cost.build
 e info@teemconsult.co.uk
 t +44(0)203 617 1780
 m +44(0) 7538903110
 www.teemconsult.co.uk


Project Title
Loft Conversion

Client
**VENKATA SATYANARAYANA
 REDDY ANNAREDDY and
 SRAVANTHI MARTHALA**


Project Address
**23 Benhilton Gardens
 Sutton
 SM1 3BS**

**Proposed Plans and
 Elevations**


Drawn by	Scale	Date
T.O.	1 : 100 @A1	October 2023
Project No.	TCL687/07/23	
Sheet No.	A102	

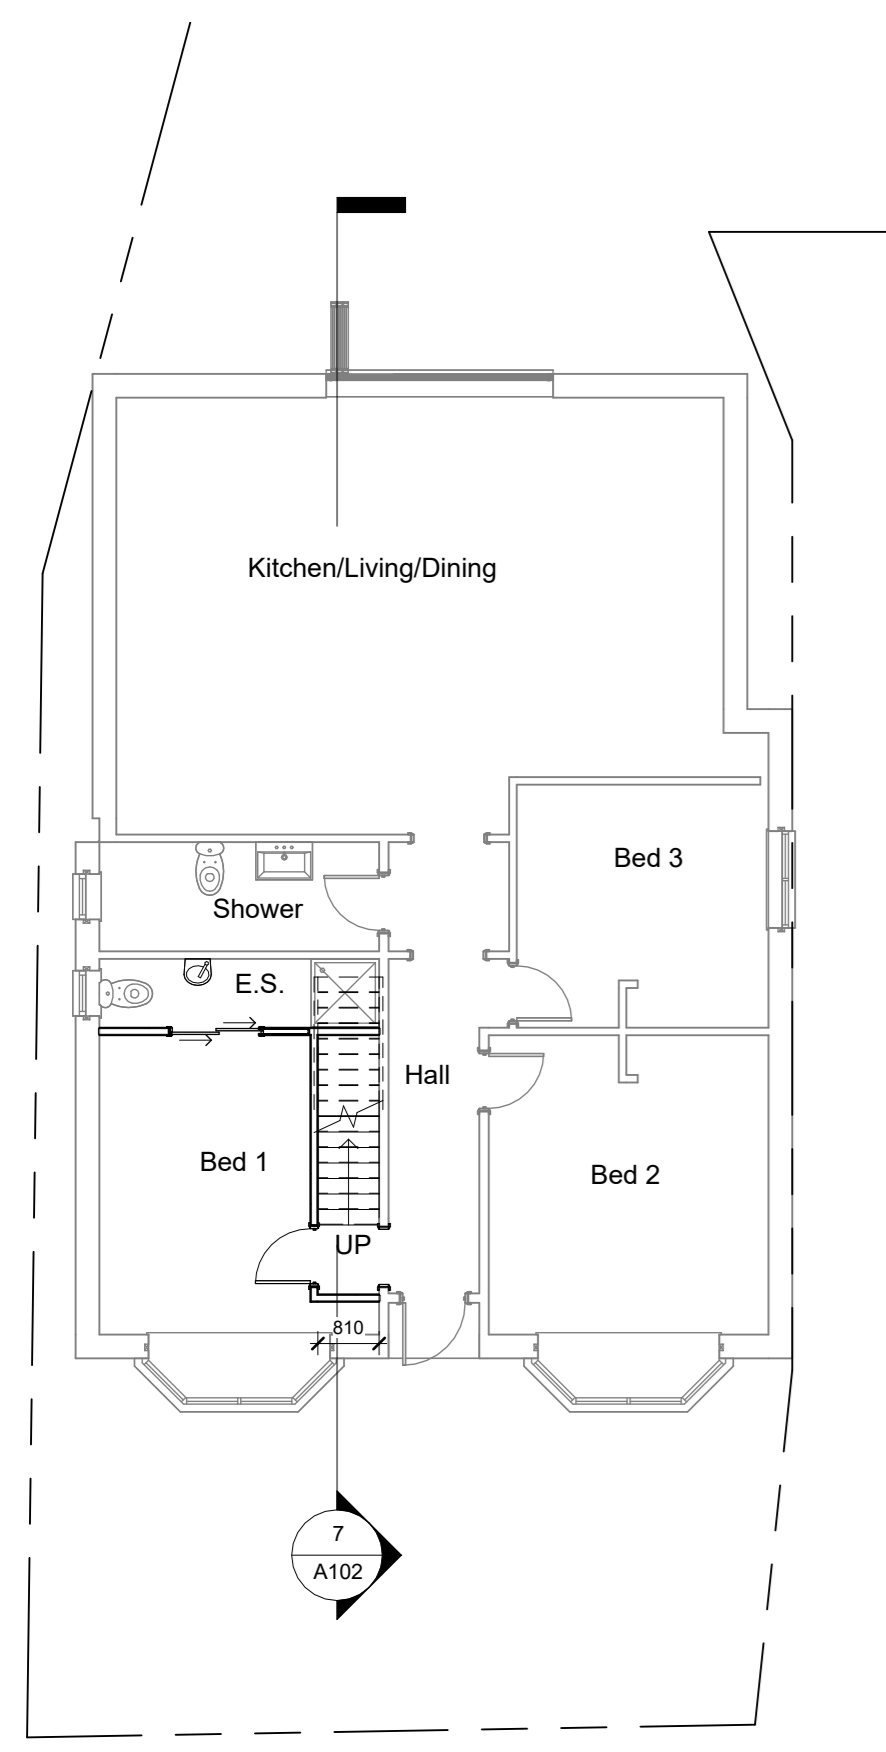


GF - Proposed
1 : 100

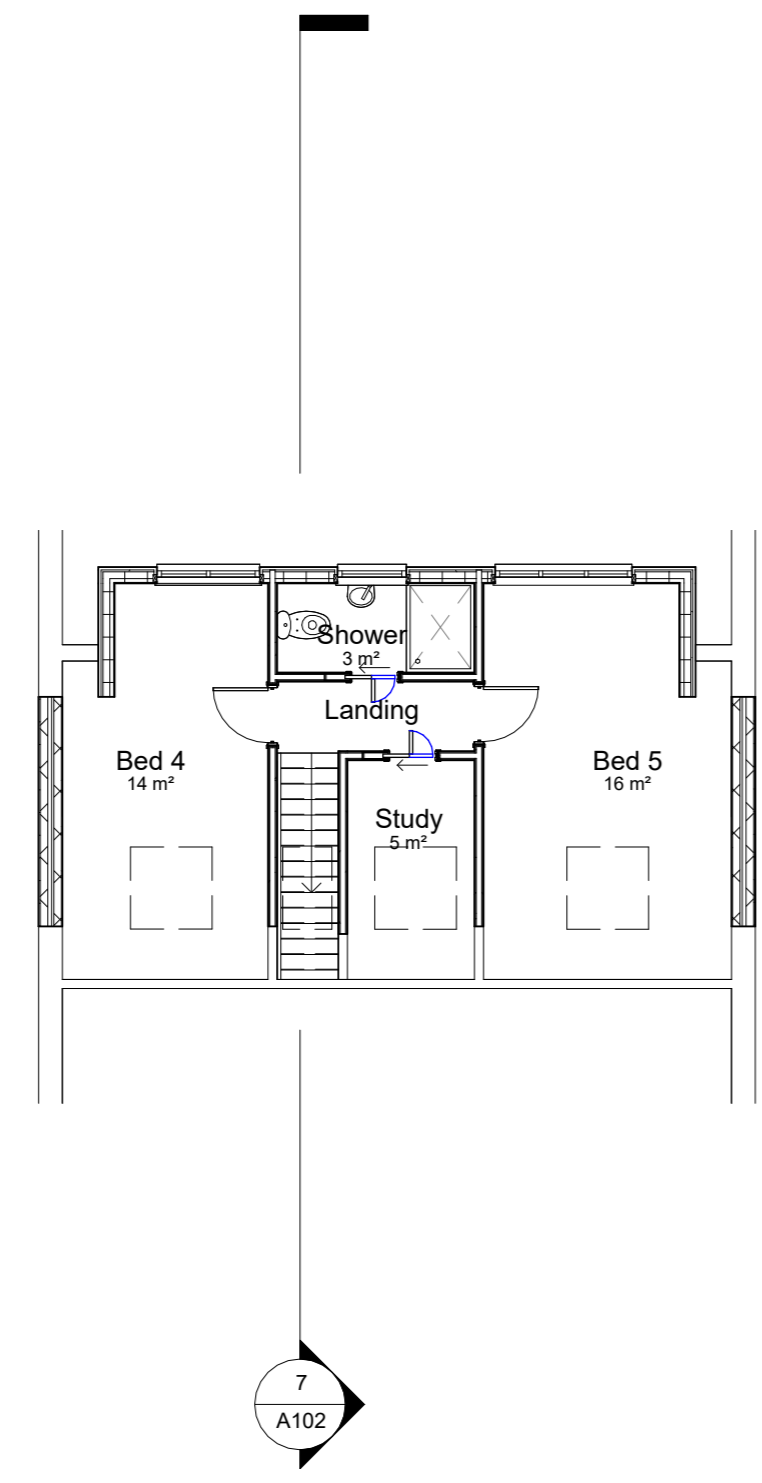

FF - Proposed
1 : 100

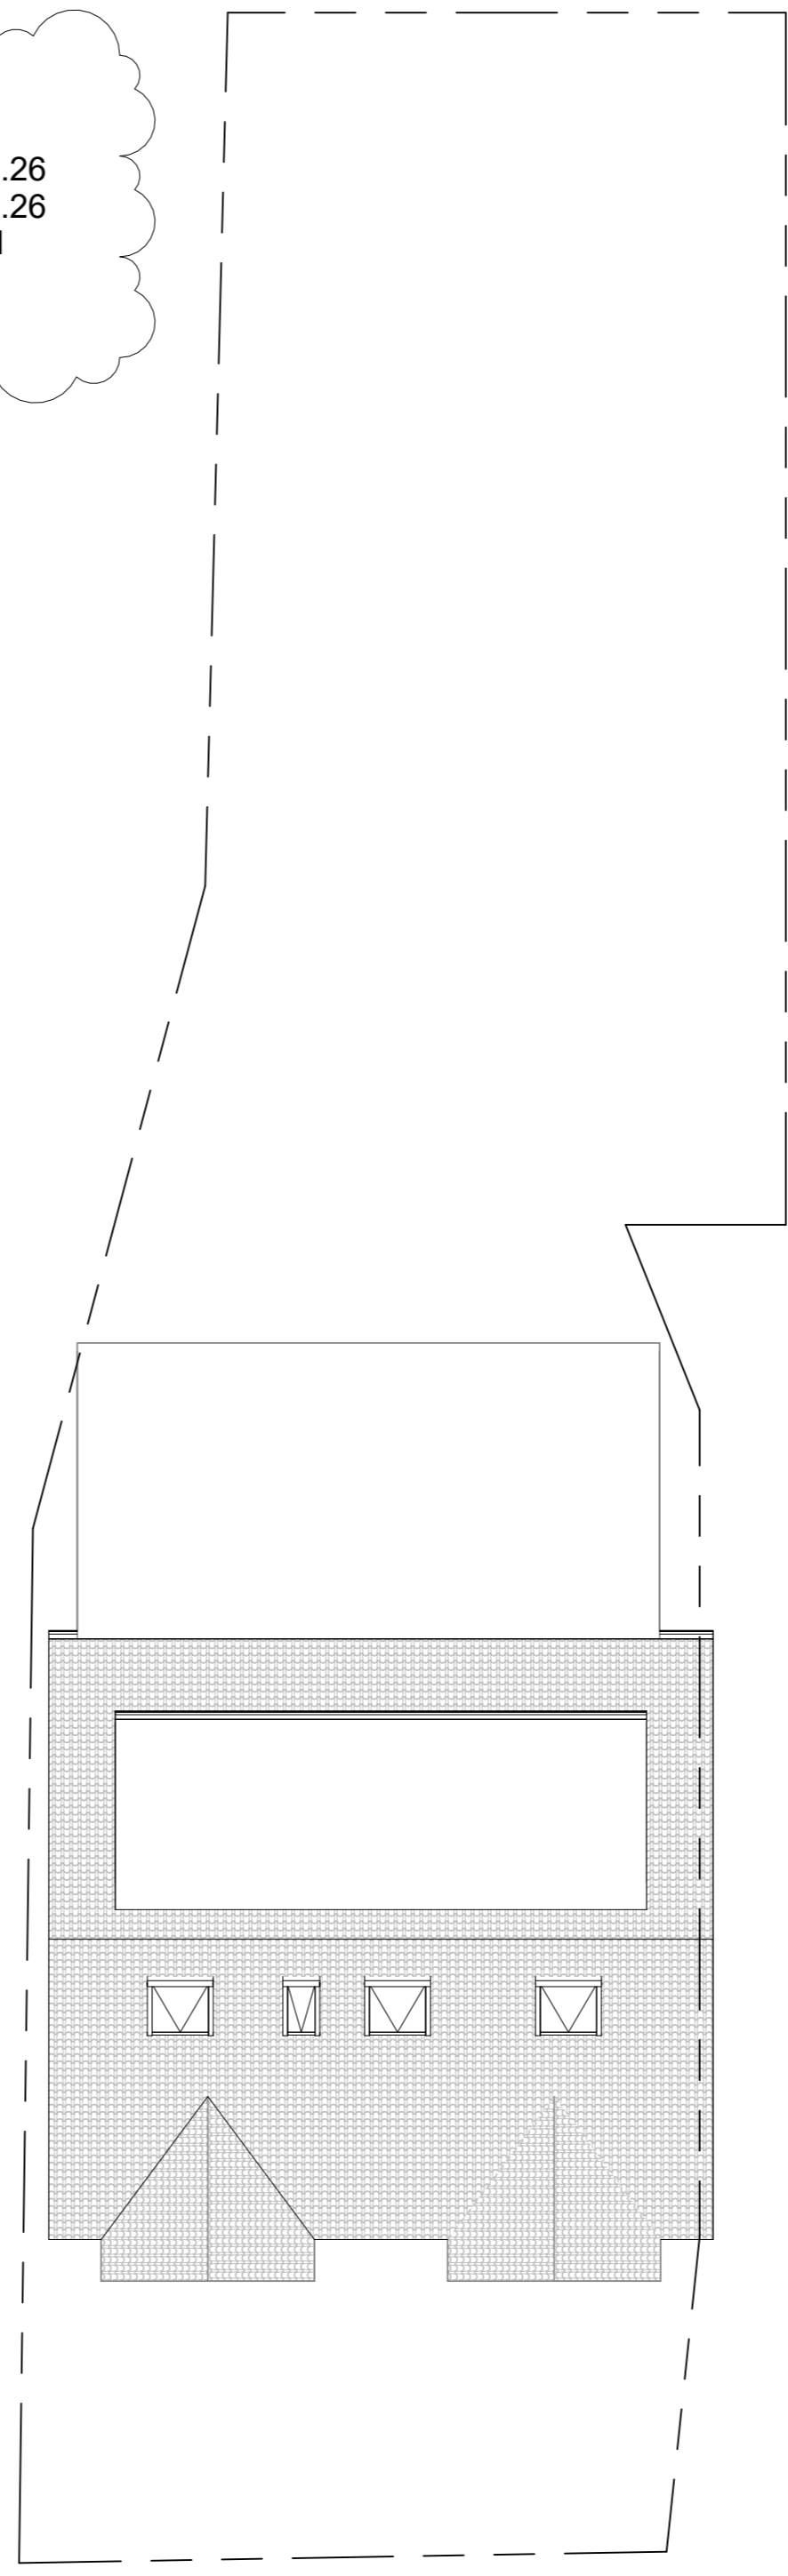

RP - Proposed
1 : 100

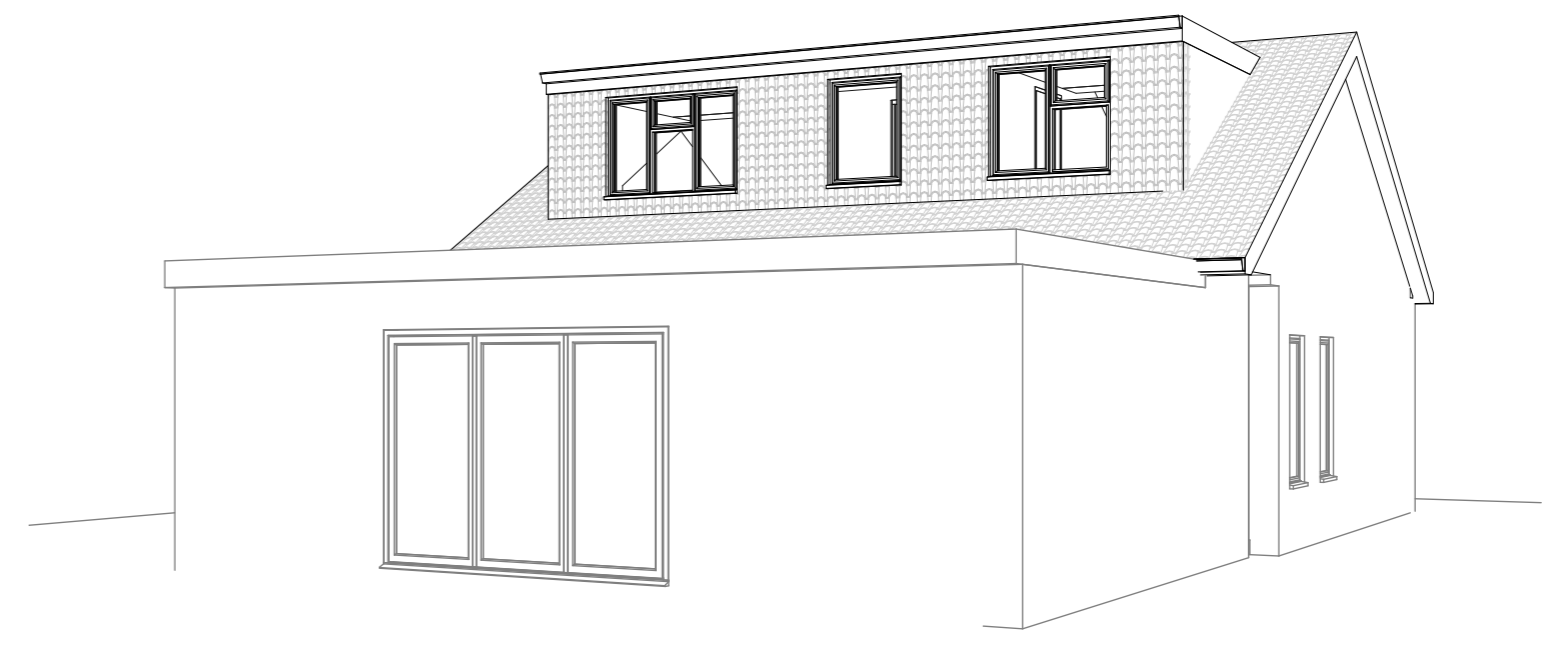

3D View 2