




SCALE 1:500

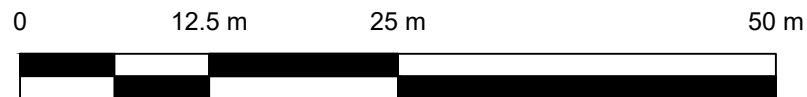

SCALE: 1:500



SCALE: 1:1250

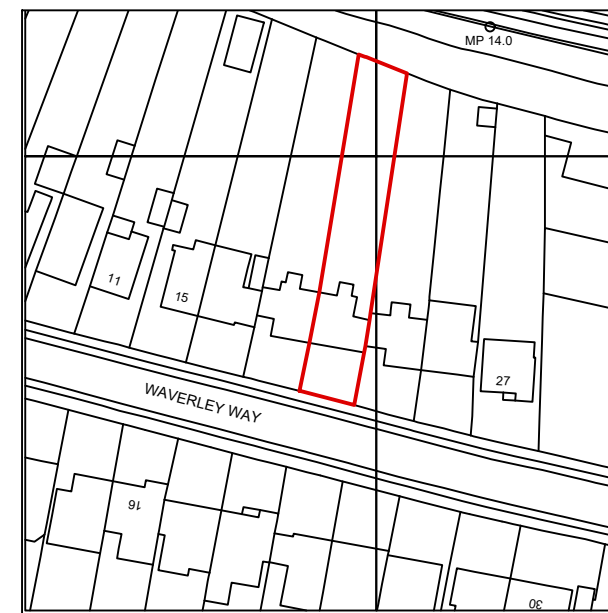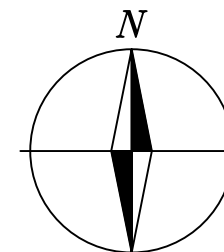

Ordnance Survey scale 1:1250

R.B. DESIGNS LTD

©Copyright R.B.DESIGNS LTD 2023

Client: Hayley Morreale
 21 Waverley Way, Carshalton, SM5 3LQ
 Various Extensions

PROJECT
 Proposed
 Block plan and OS

SCALE @ A3 1:500, 1:1250

DATE 30.10.23

DRG. No. 23/139-04