




1. Ground Floor (existing)

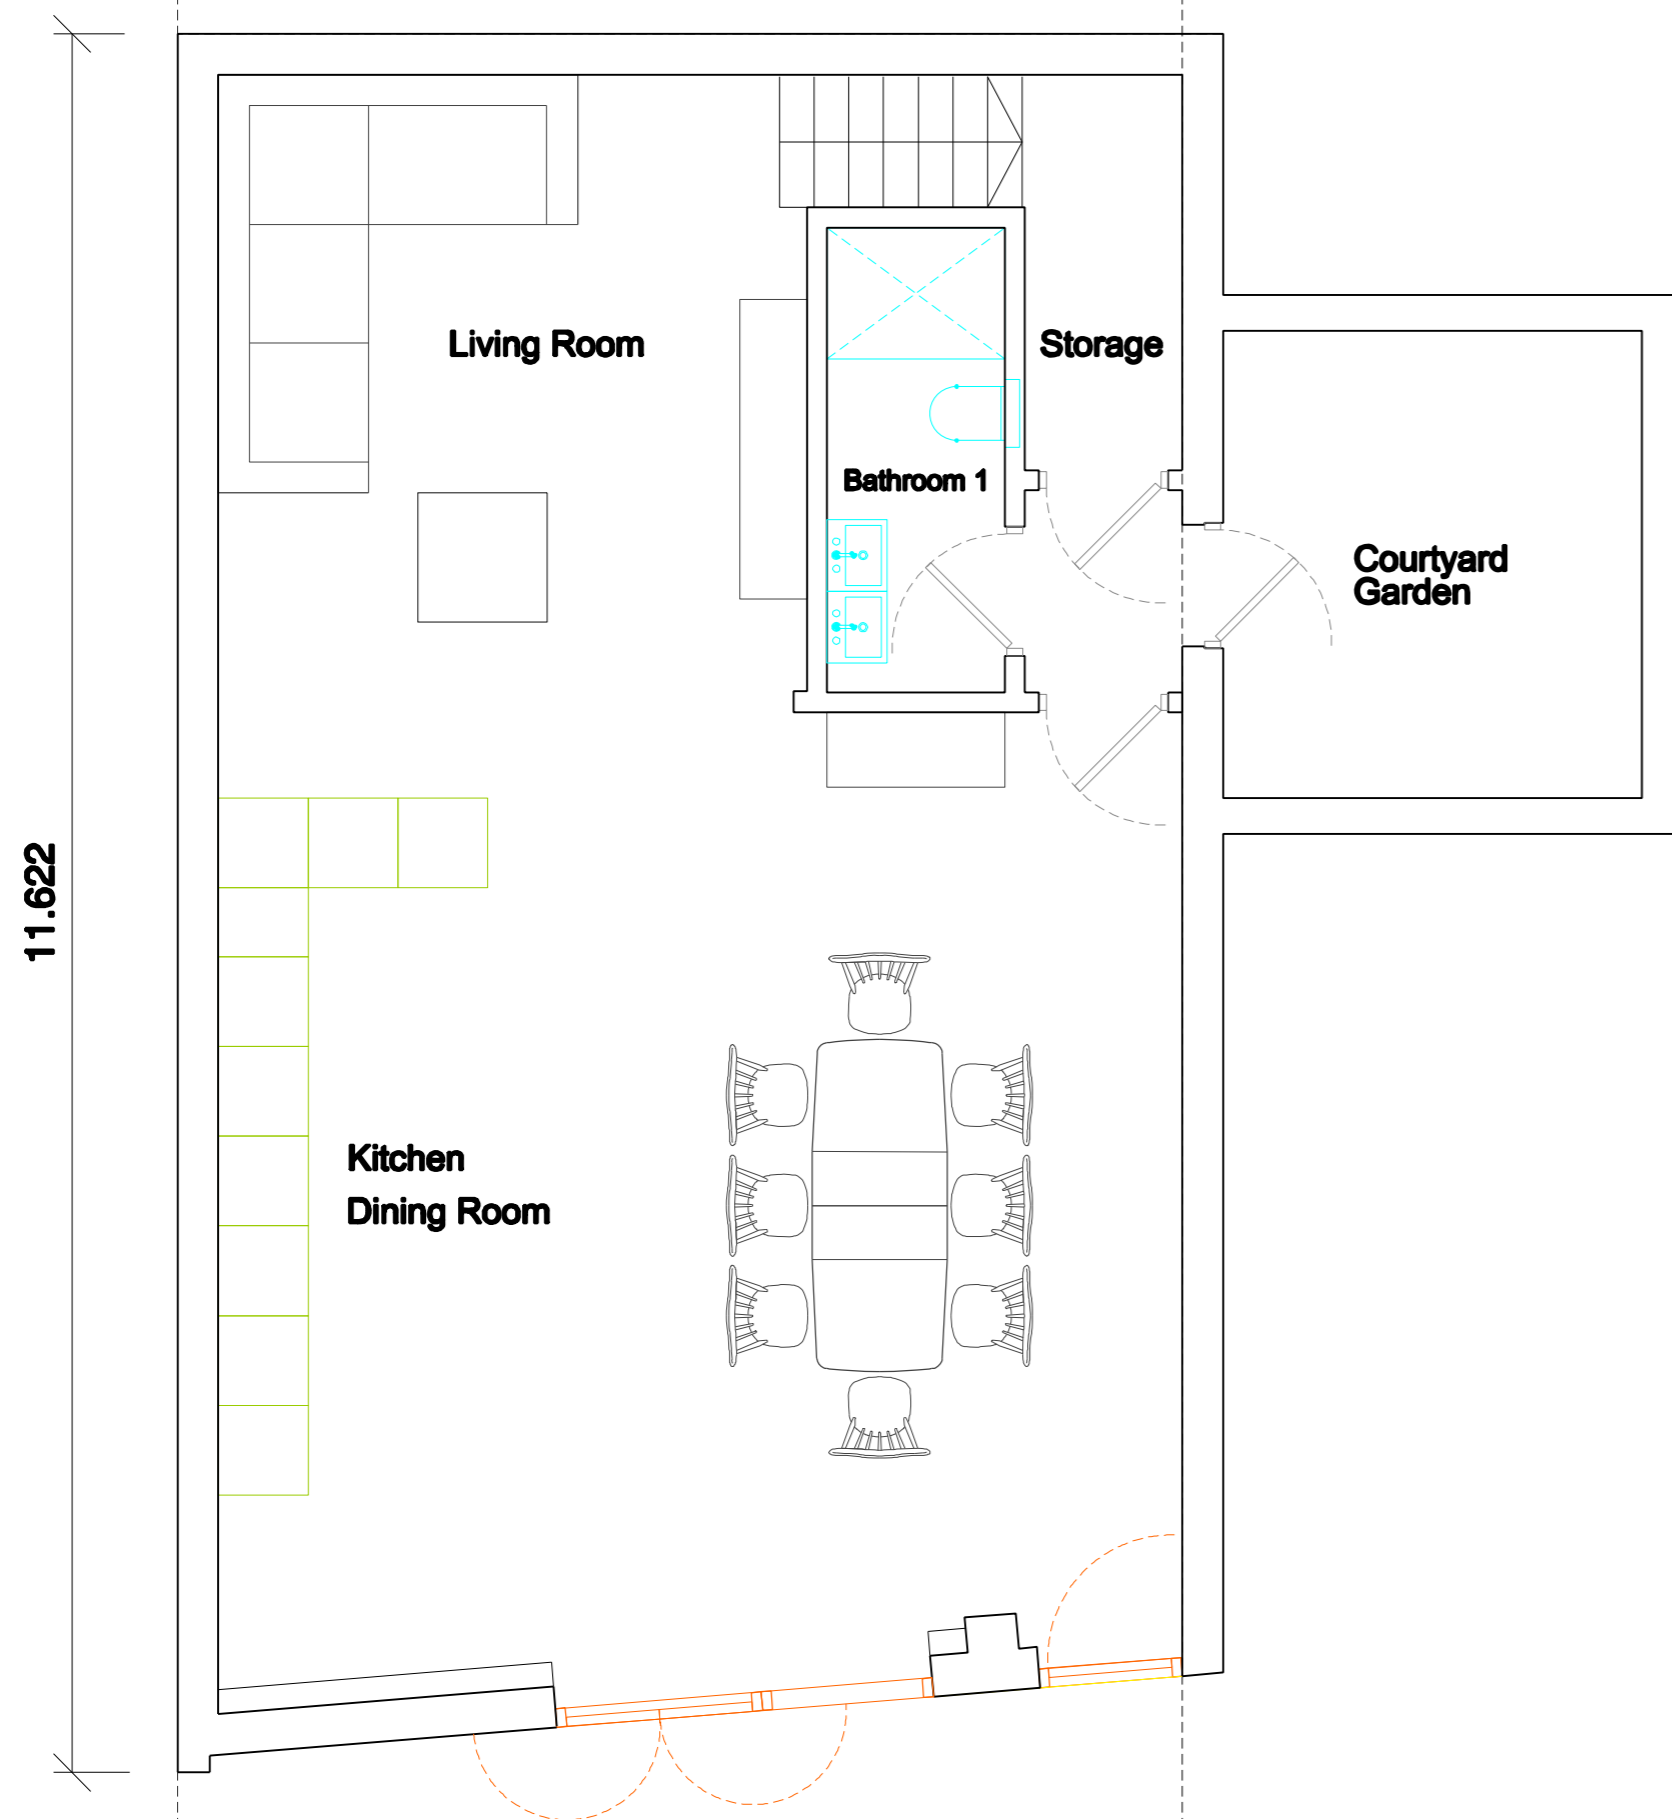


2. First Floor (existing)

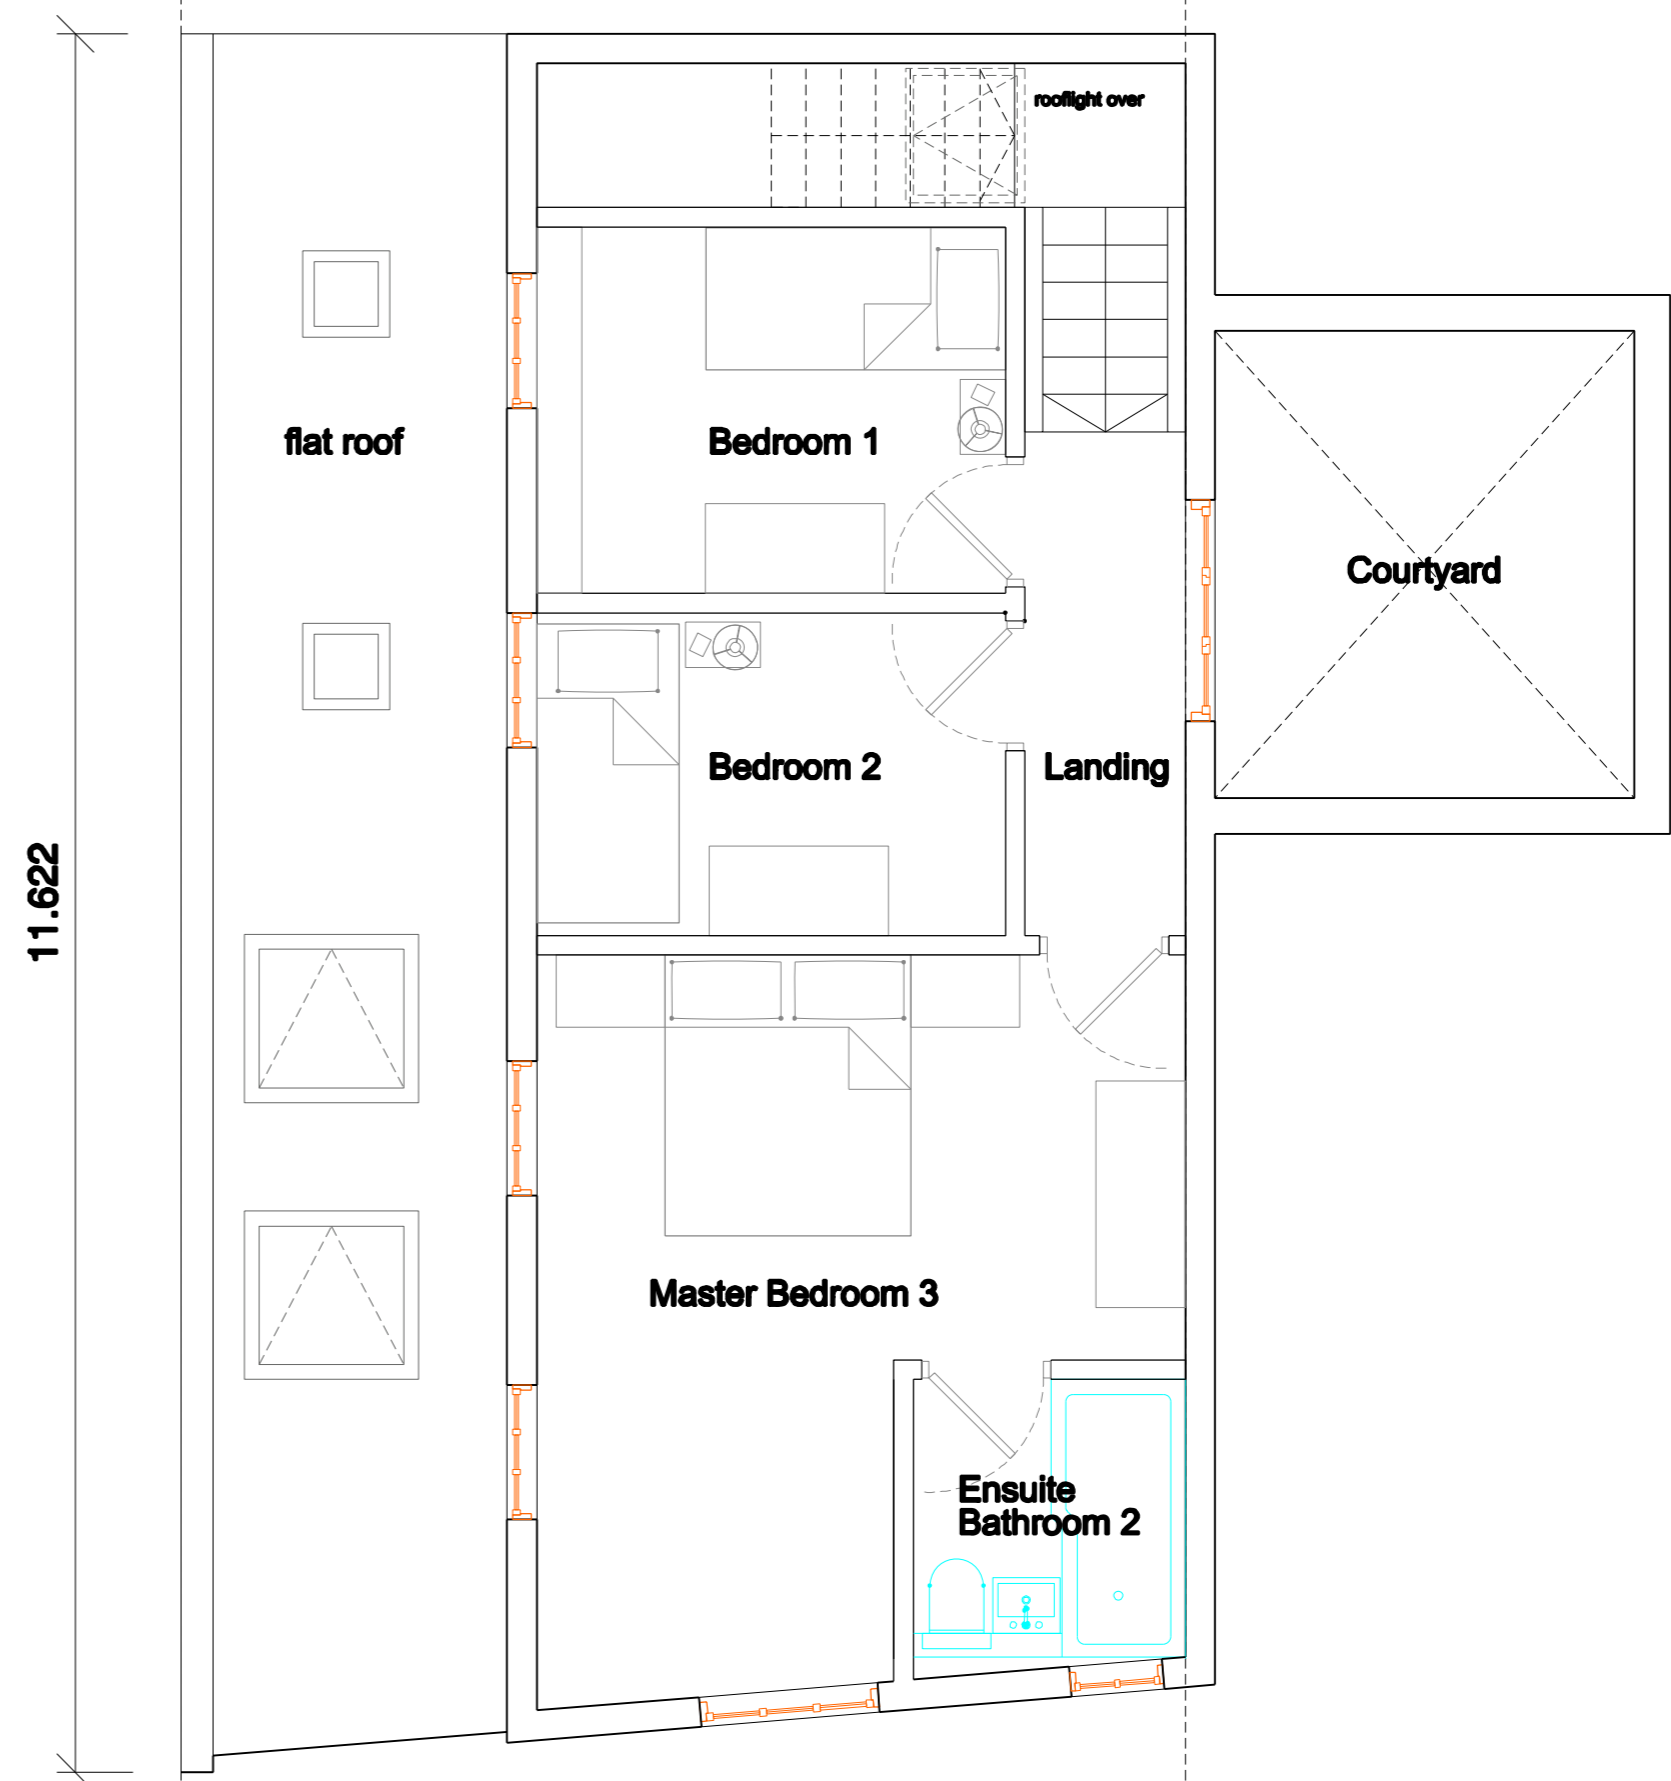

3. Ground Floor (proposed)

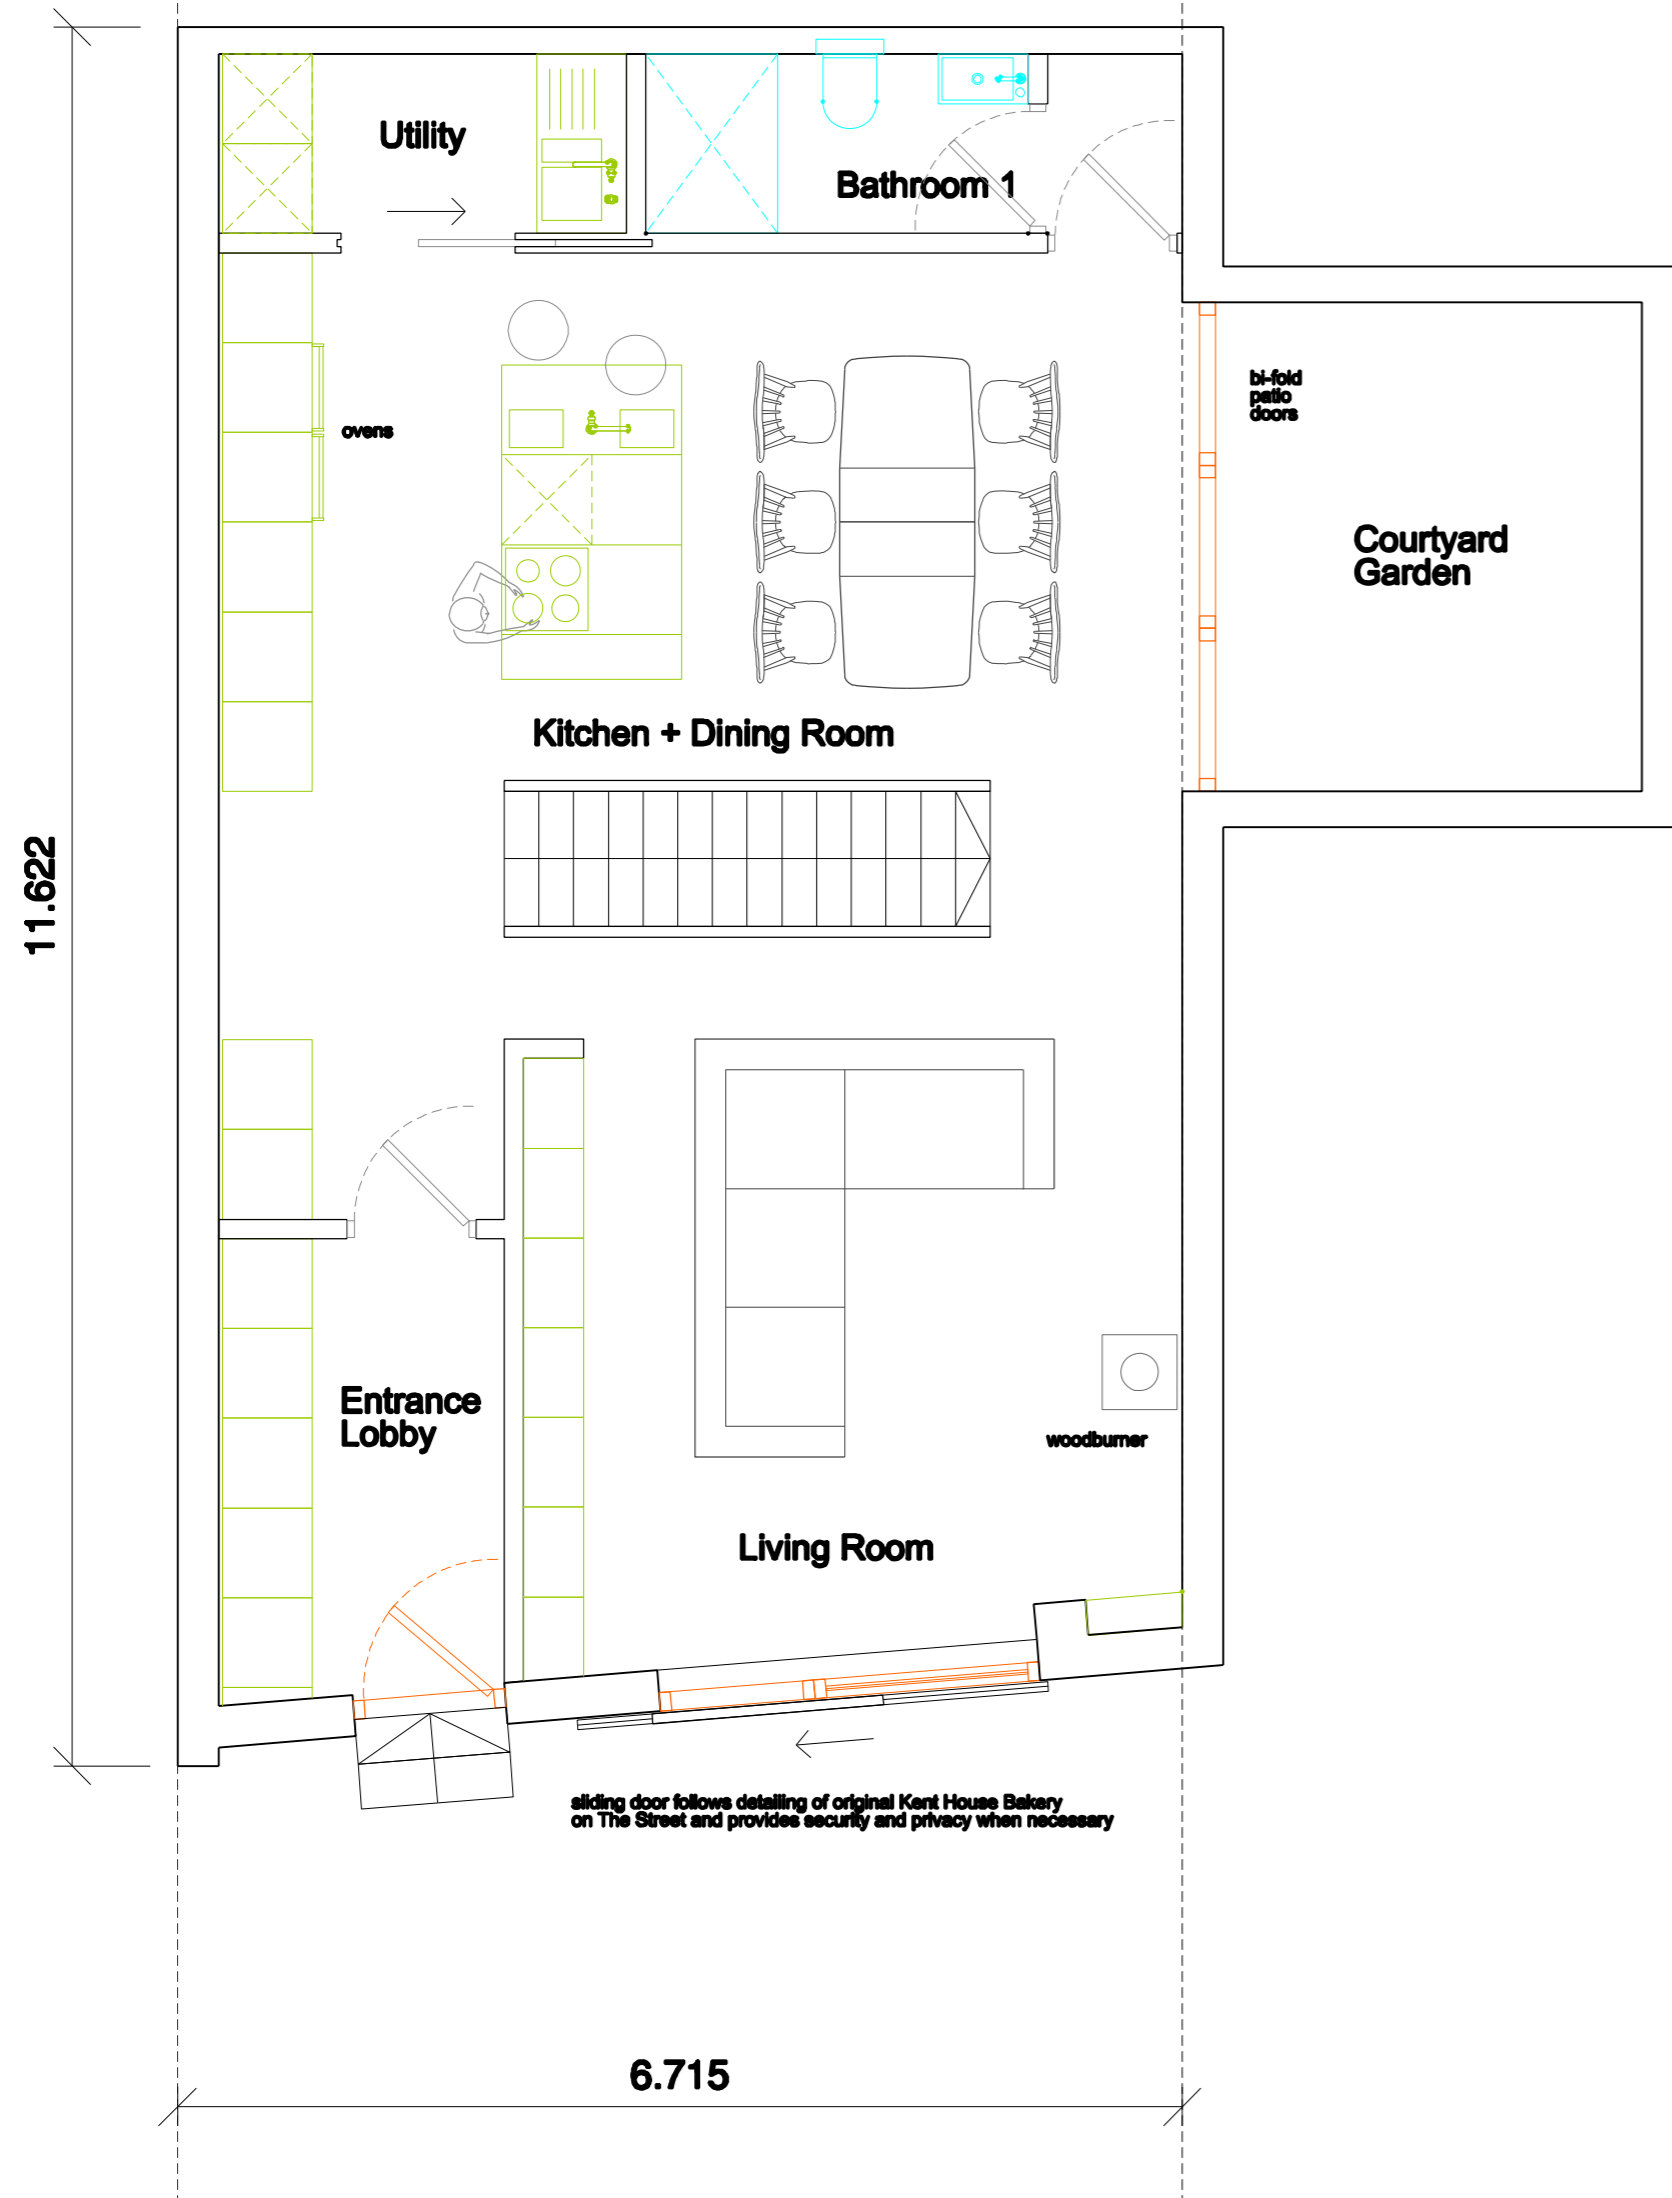

4. First Floor (proposed)

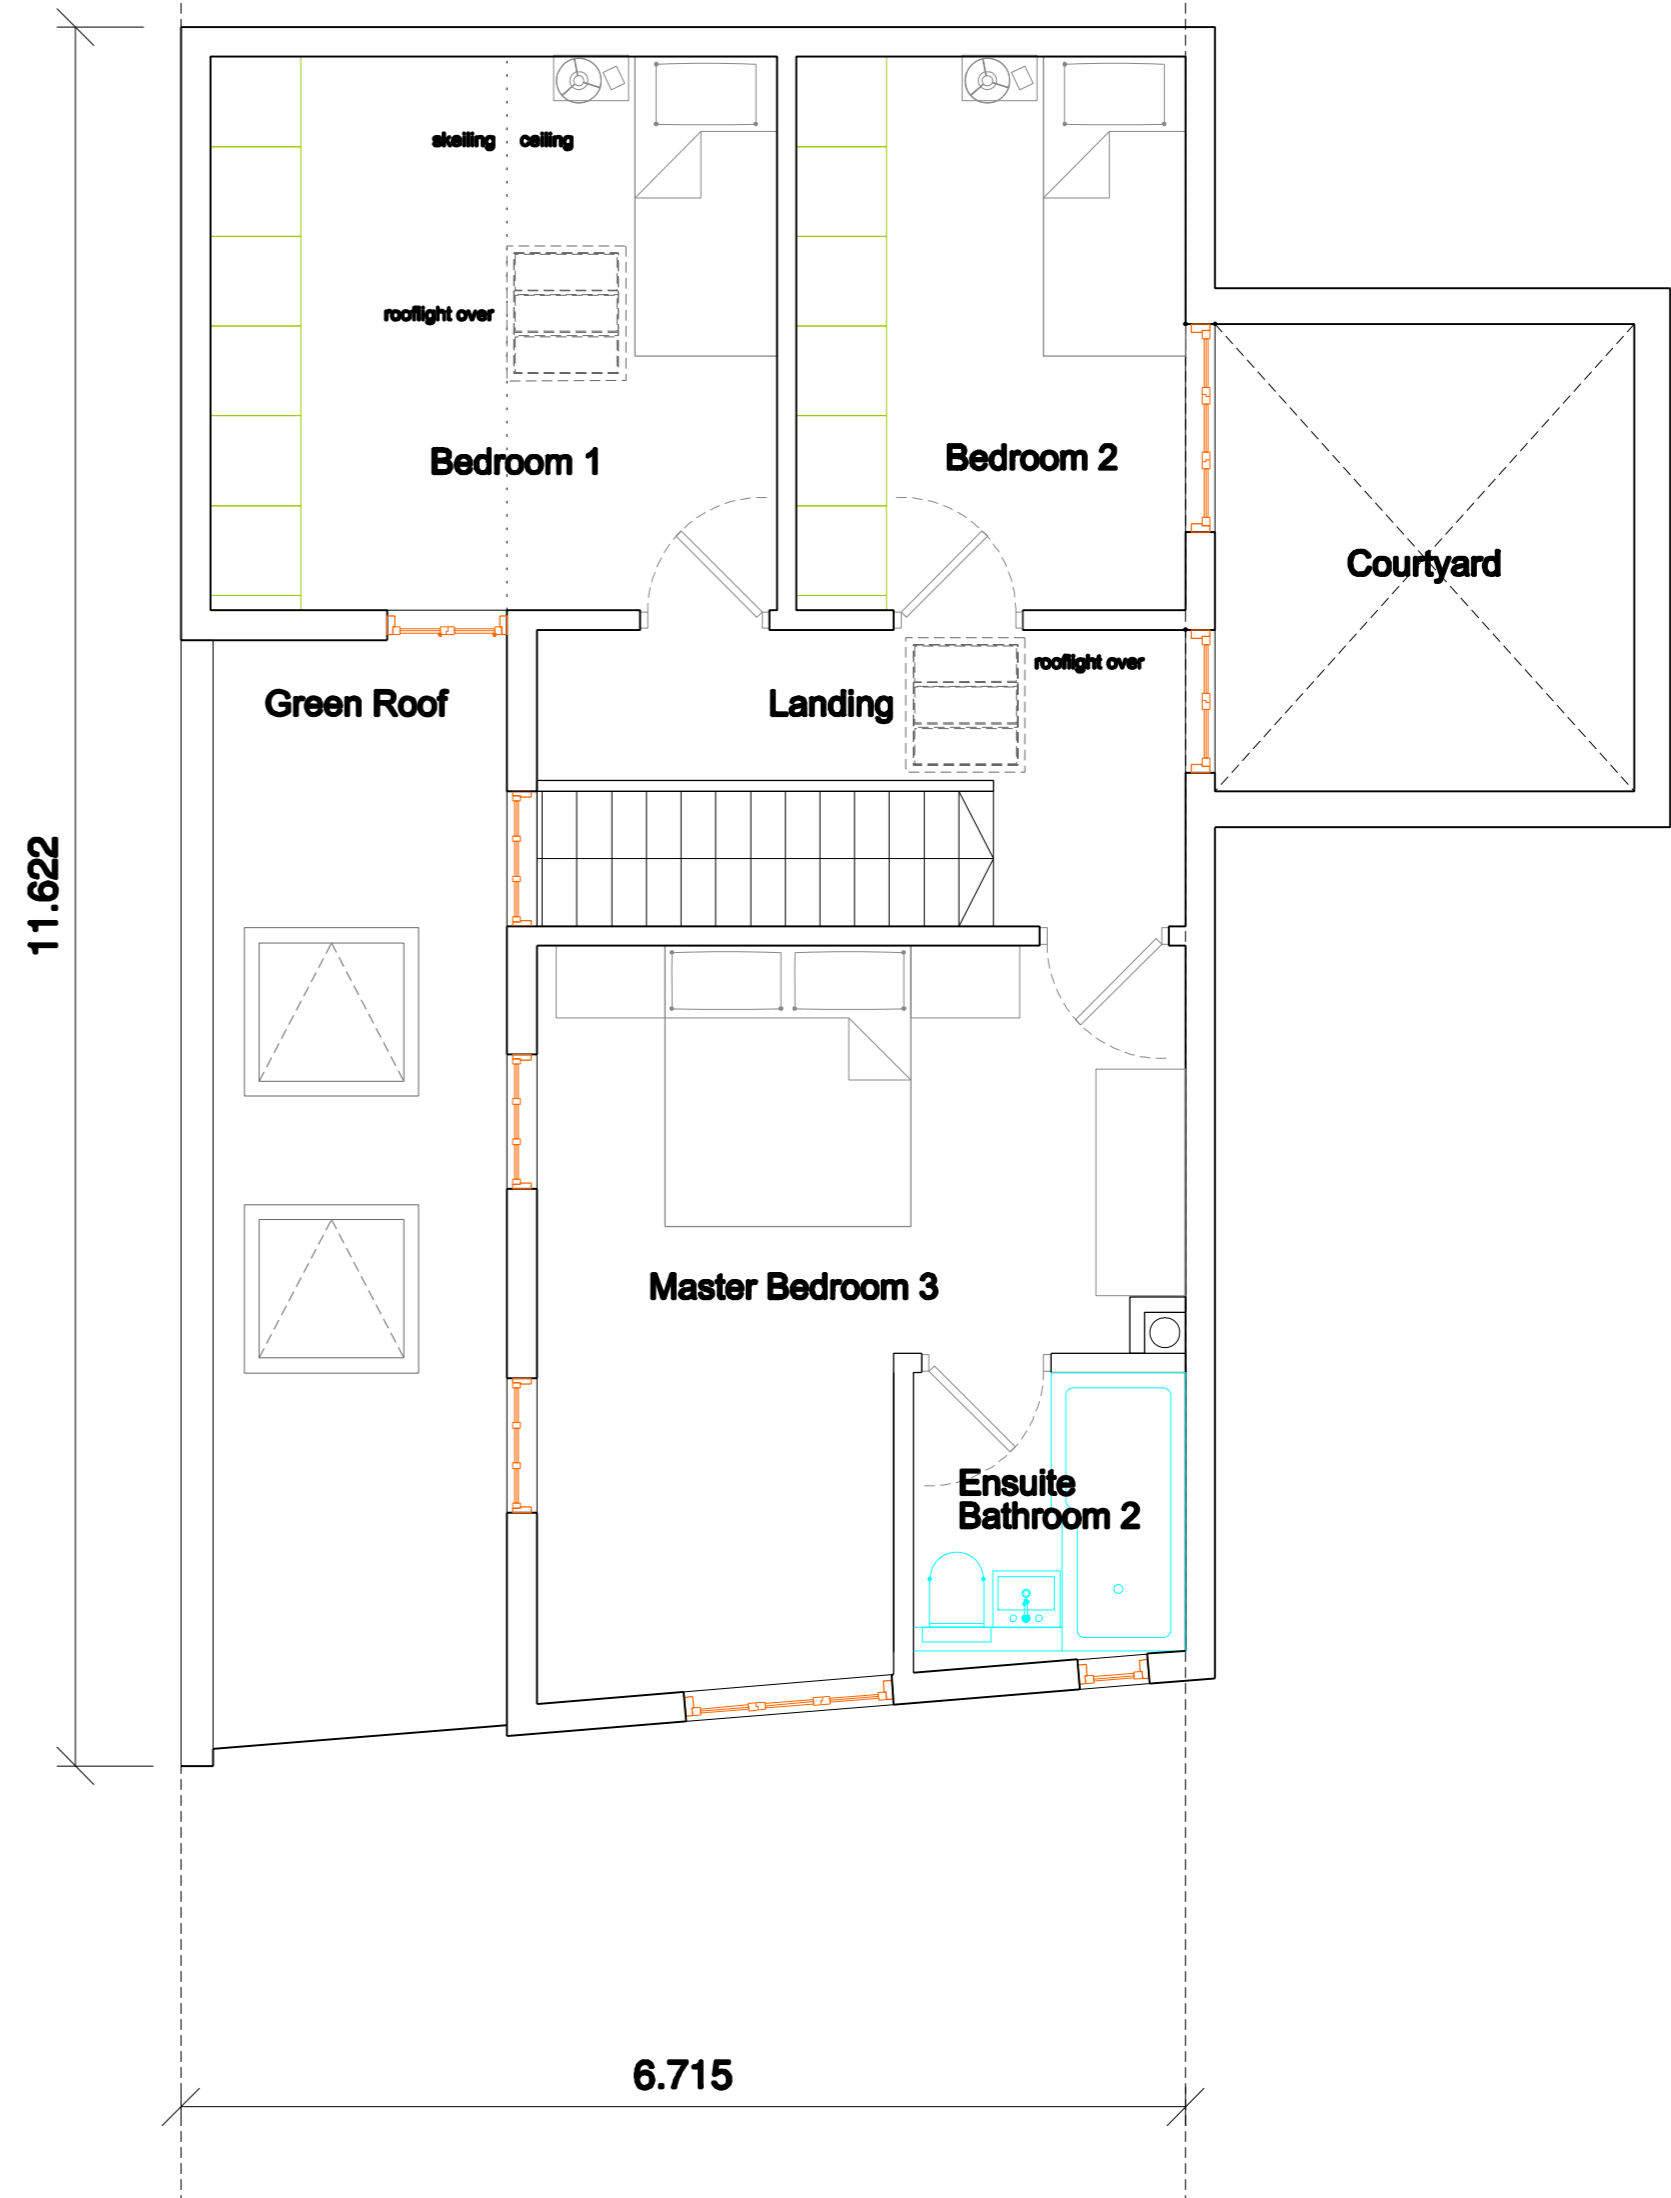

Date	Reason for issue
20/07/2023	Pre-Application
25/10/2023	Householder Application (FULL)
03/11/2023	Householder Application (FULL) Rooflights checked + amended