


 C20th development  
 Listed and non listed heritage assets (late C15th to late C19th)  
 Site / freehold boundary in **RED**

© Crown copyright and database rights 2023 OS 100035409  
 Reproduction in whole or in part is prohibited  
 without the permission of Ordnance Survey.

Tim Kemp  
**Architectural Consultant**  
 Charity Farm House,  
 Headcorn Road,  
 Frittenden TN17 2EJ

Project 033: The Old Bakery, Headcorn Road, Frittenden, Kent TN172EJ

Drawing number: AP-033-000  
 Title: Location Plan  
 Scale 1:500 @ A1 or 1:1000 @ A3

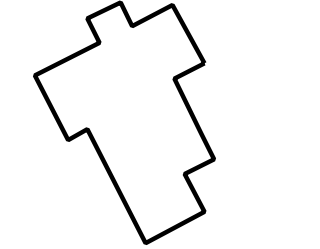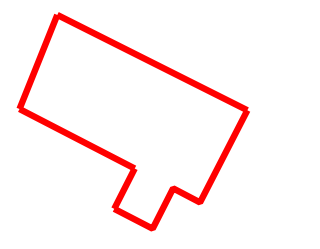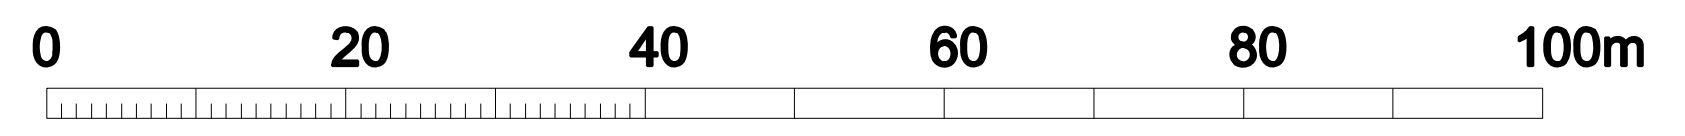

Date	Reason for issue
20/07/2023	Pre-Application
25/10/2023	Householder Application (FULL)