


Tim Kemp
Architectural Consultant
 Charity Farm House,
 Headcorn Road,
 Frittenden TN17 2EJ

Project 033: The Old Bakery, Headcorn Road, Frittenden, Kent TN172EJ

Drawing number: AP-033-005
 Title: Proposed elevations
 Scale 1:50 @ A1 or 1:100 @ A3

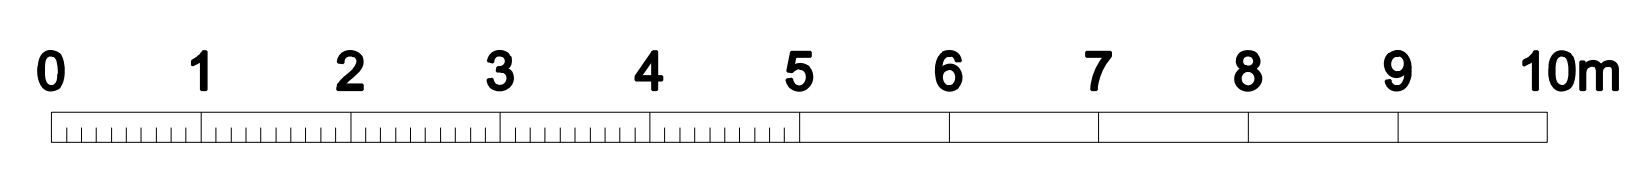

Date	Reason for issue
20/07/2023	Pre-Application
25/10/2023	Householder Application (FULL)